


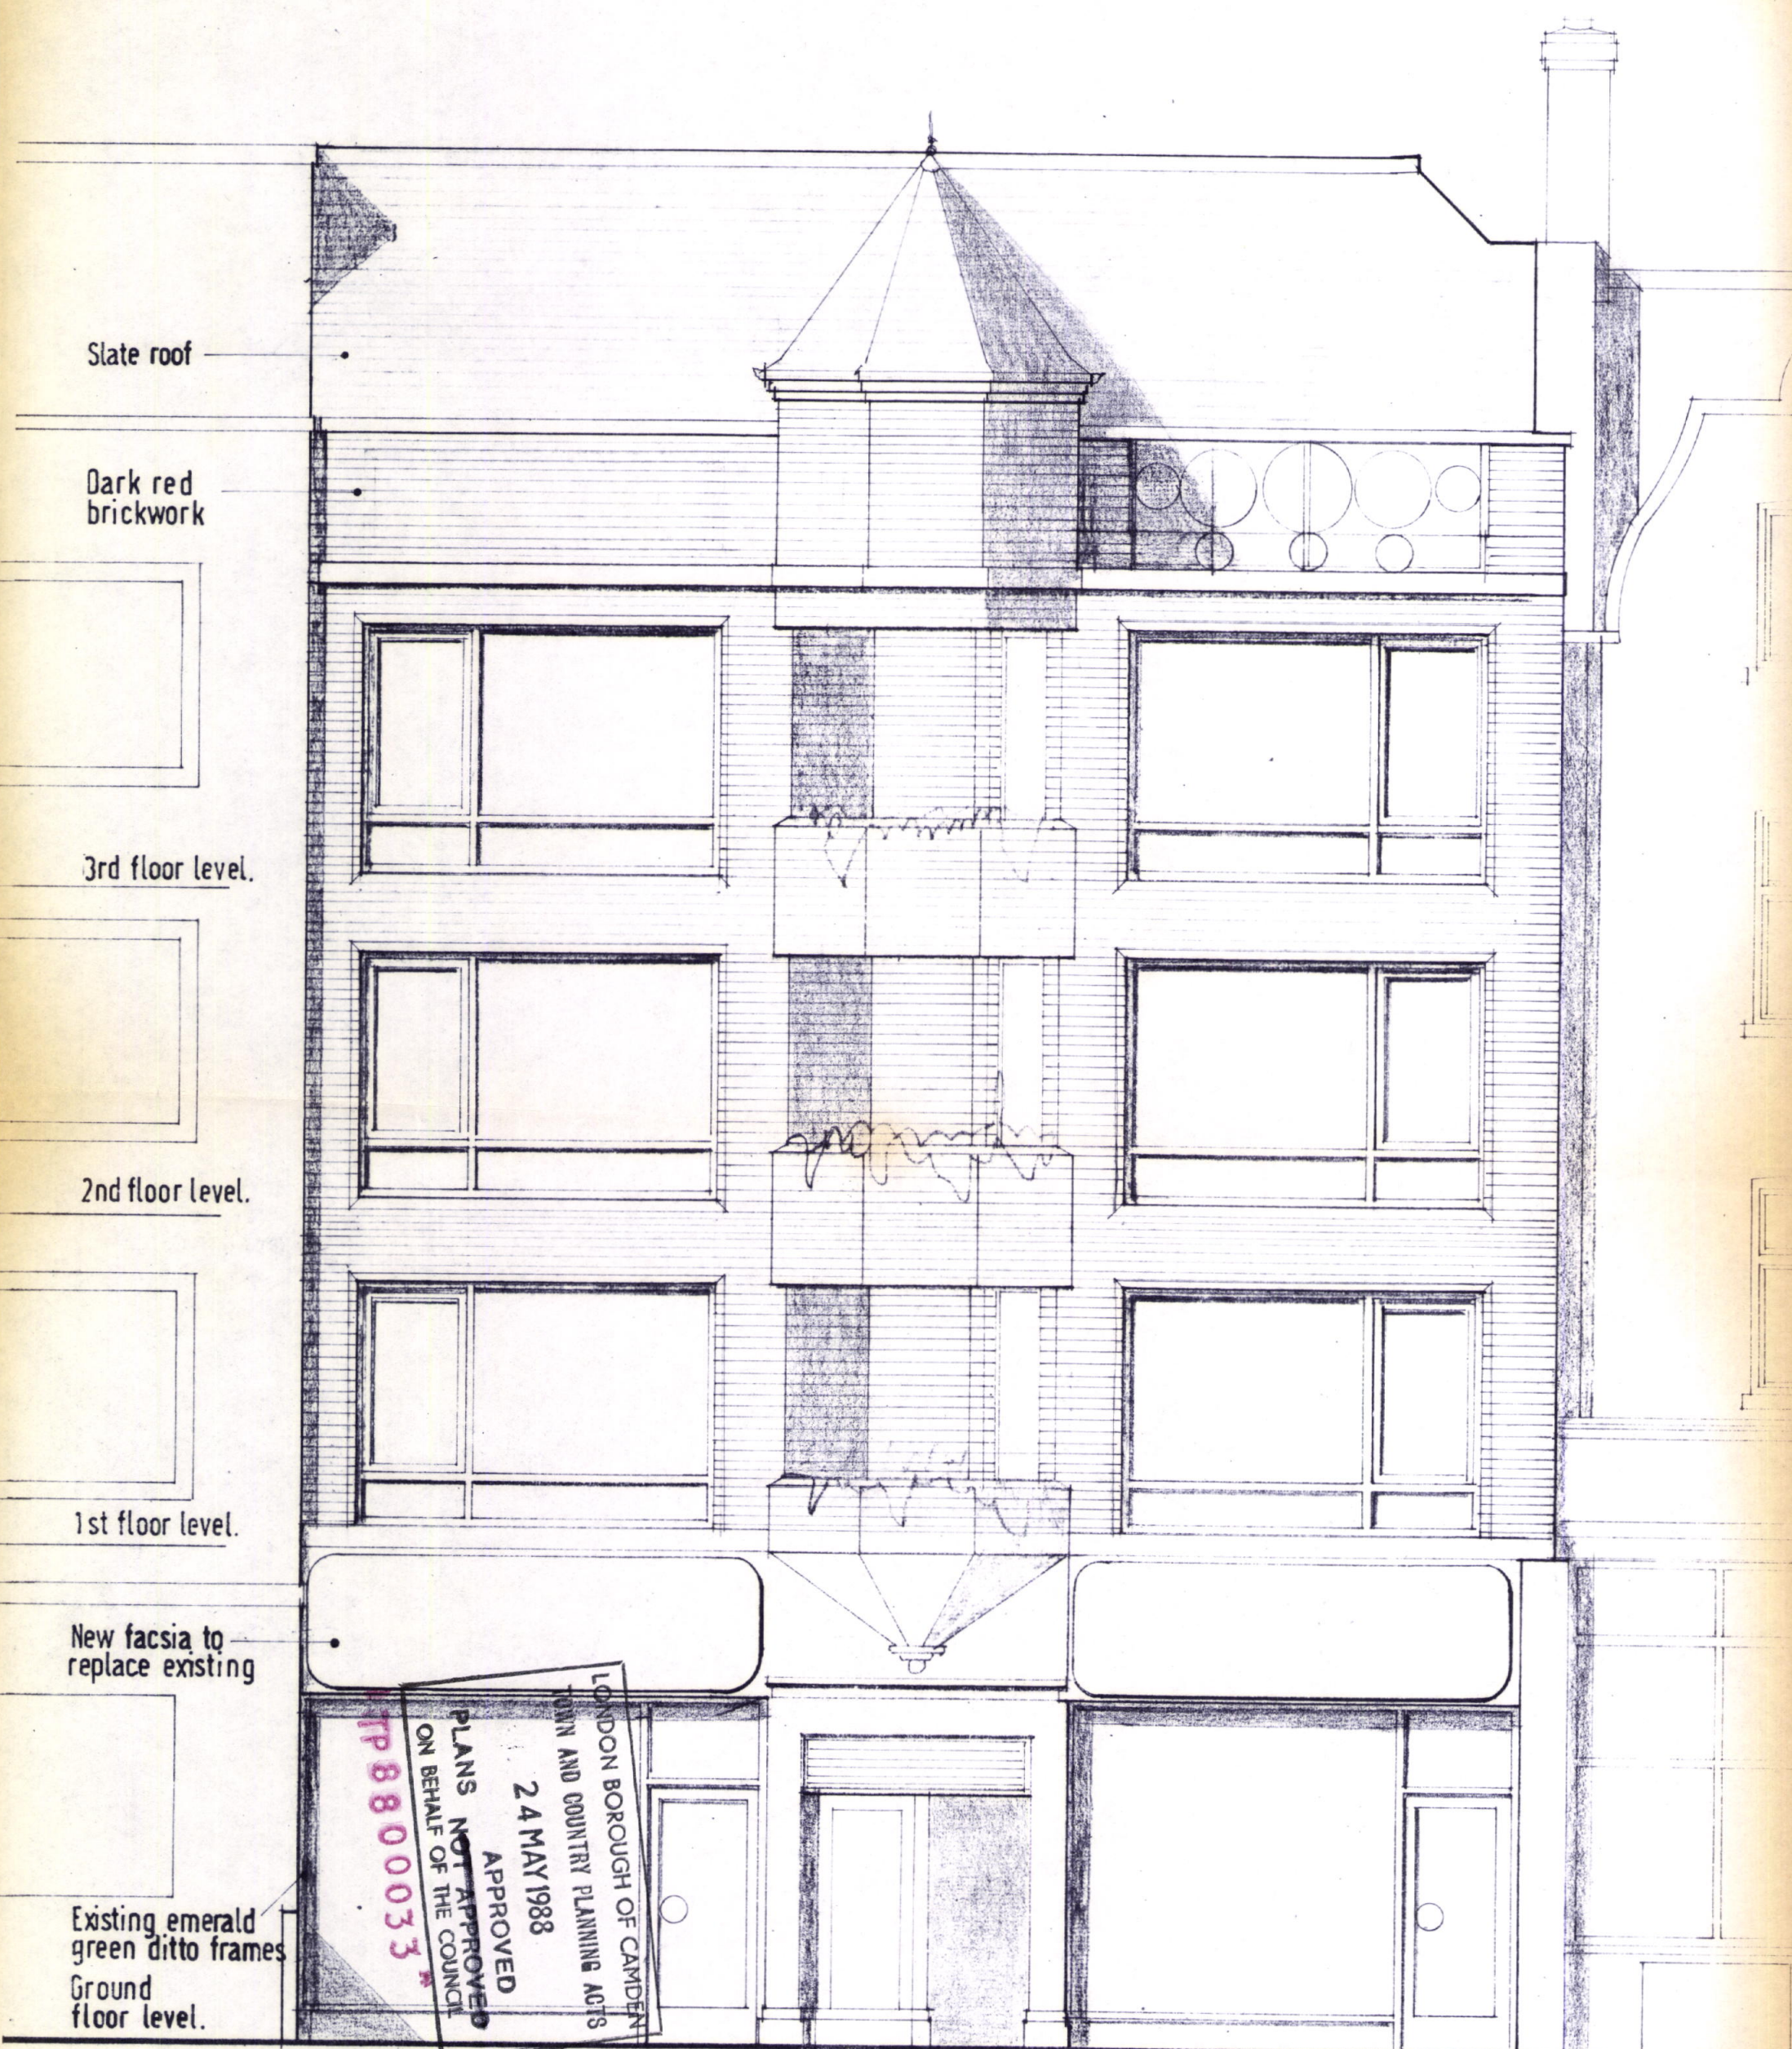

FRONT ELEVATION.