


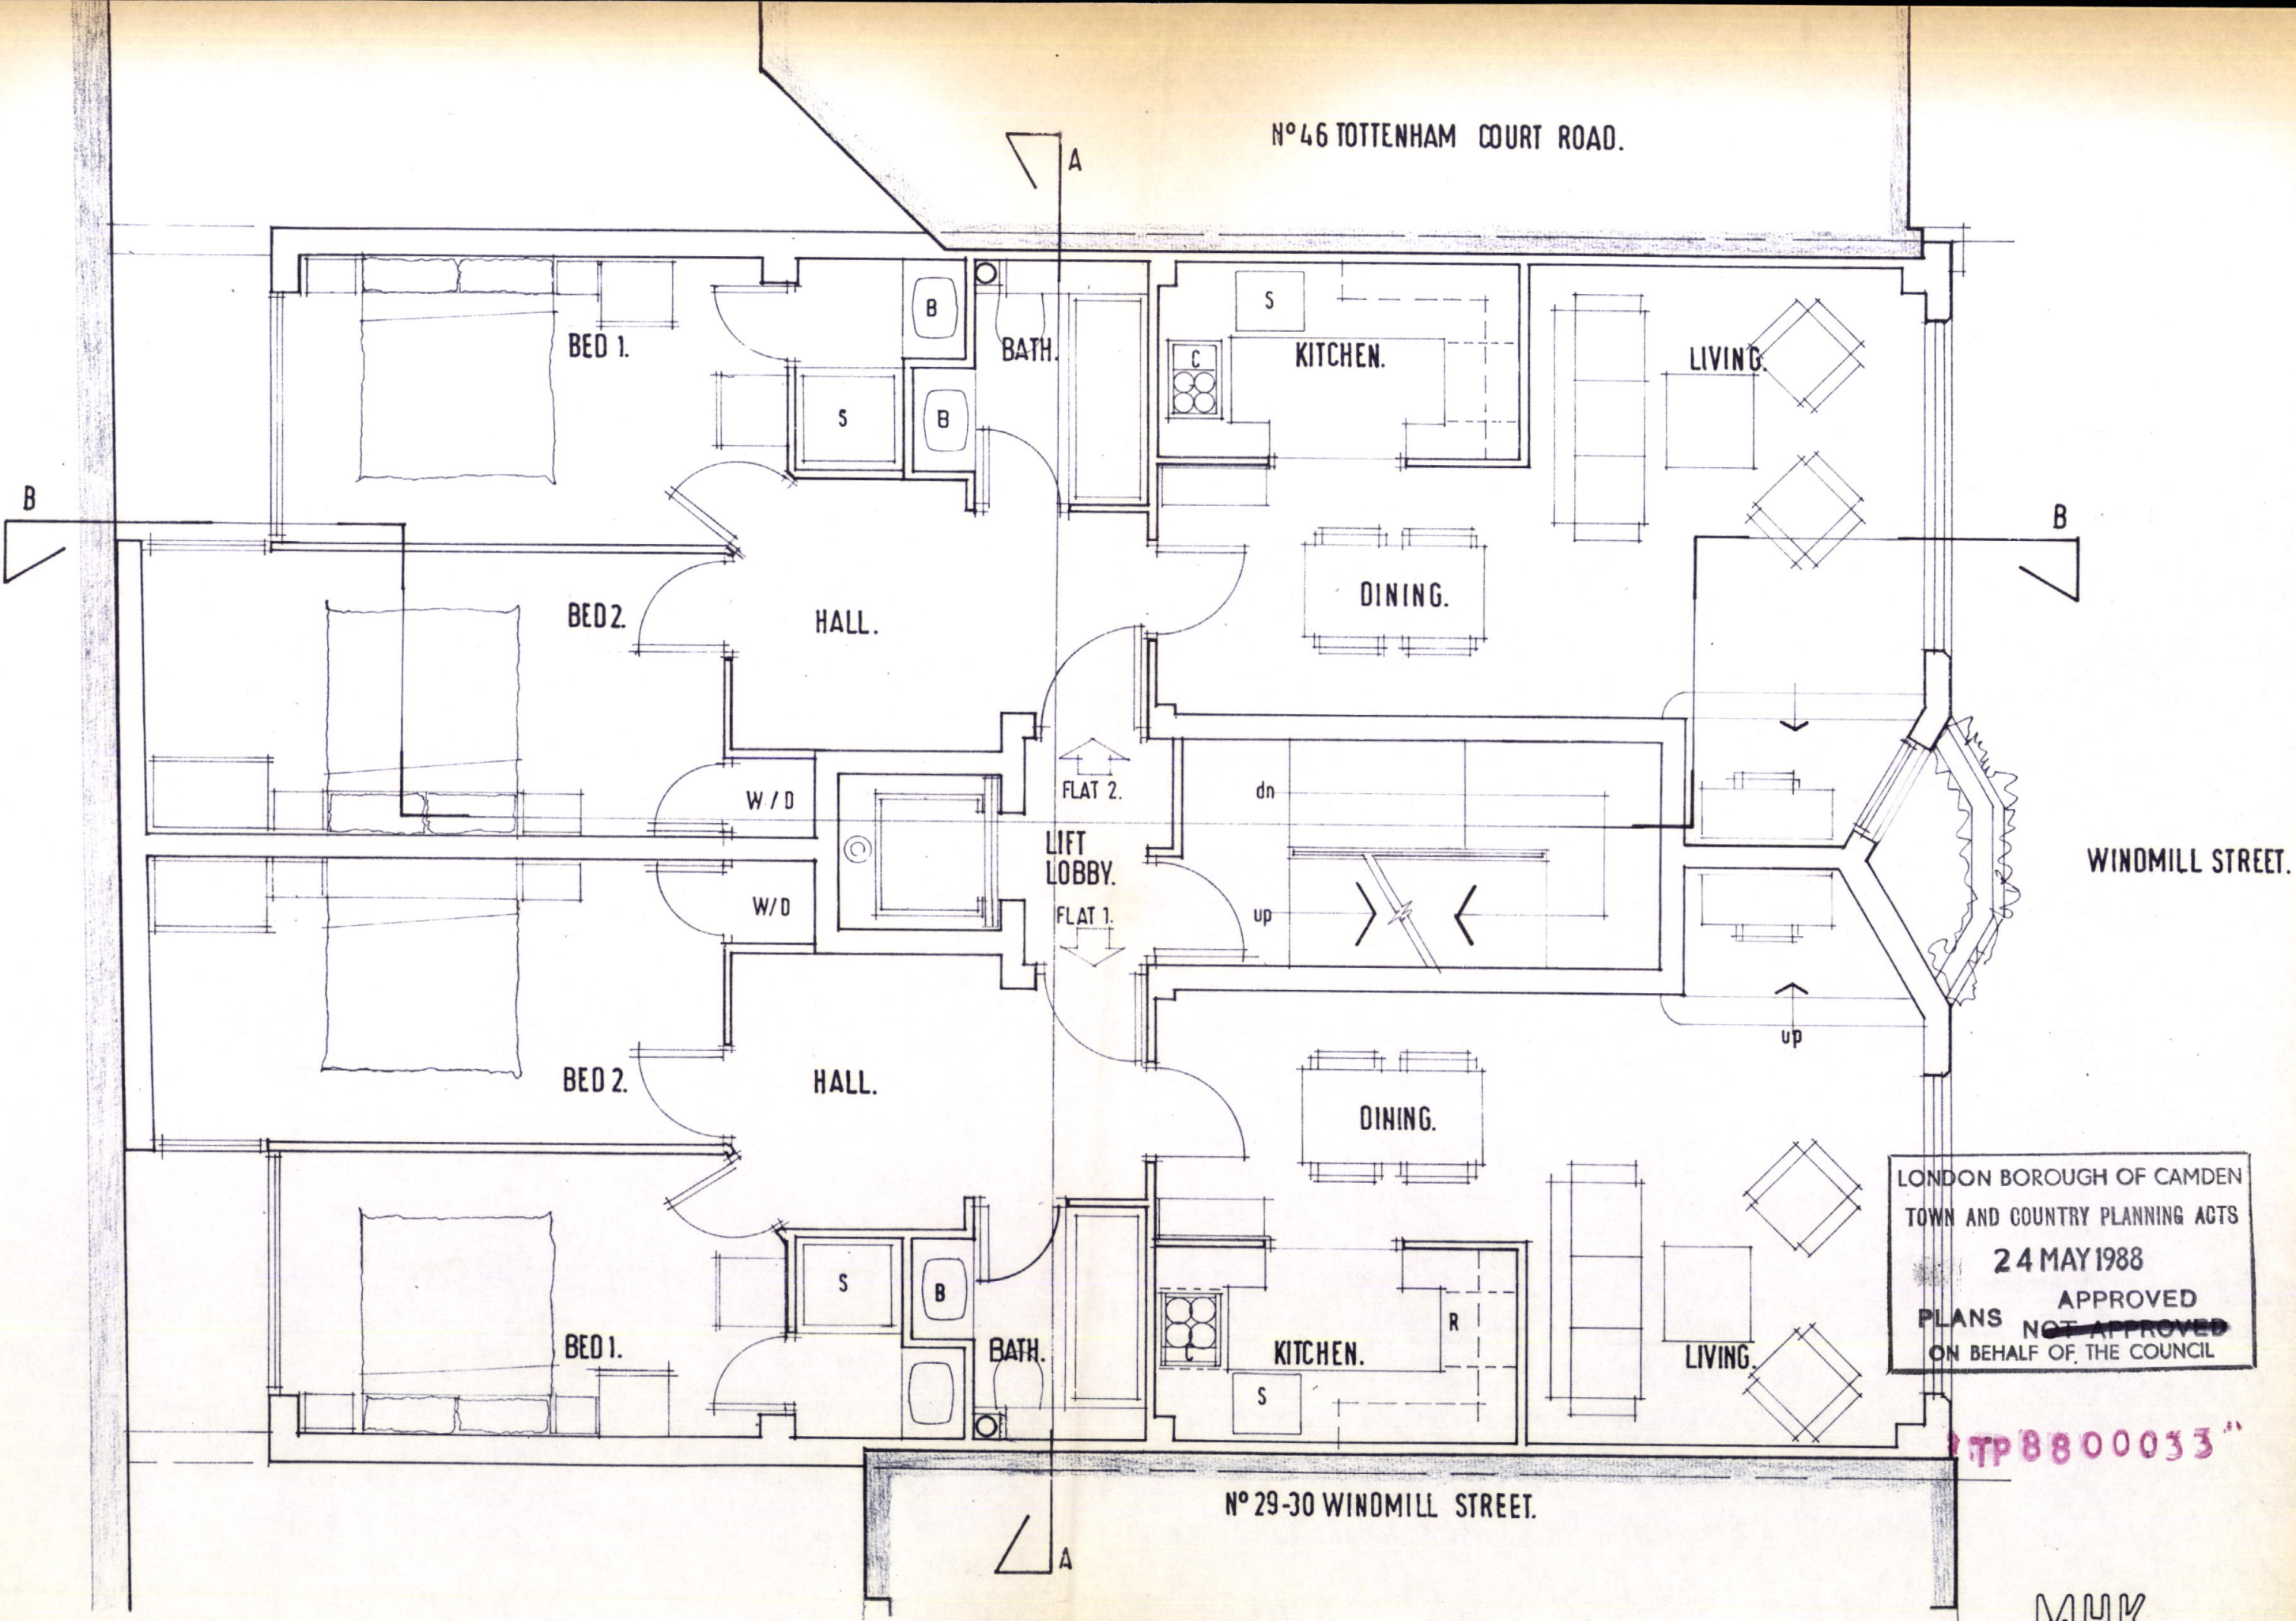

Nº 46 TOTTENHAM COURT ROAD.

WINDMILL STREET.

Nº 29-30 WINDMILL STREET.

FIRST FLOOR.

LONDON BOROUGH OF CAMDEN
TOWN AND COUNTRY PLANNING ACTS
24 MAY 1988
APPROVED
~~PLANS NOT APPROVED~~
ON BEHALF OF THE COUNCIL

TP 8800033

SCALE 1:50

MHK.
SHEET 2.10.