

LBMV architects

Luigi Montefusco Ltd 72 Haverstock Hill NW3 2BE London M+44 (0) 7837344073 T+44 (0) 207 483 3880


DRAWINGS STATUS		DRAWN	CHECKED	GE
PLANNING PERMISSION	А3	UG - MF	LM	- 7 im
PROJECT TITLE HOUSE REFURBISHMENT		03.03.2020	1:20@A3	- A
		DETAILS		- 1 - <i>F</i>
5 Lawn Road NW3 2XS		JOB NO 0079	DRAWING NO A4003	

This drawing should be removed from currency mmediately when a revised version is issued.


All dimensions to be checked on site by the contractor. iscrepancies to be reported before proceeding with the vorks.
This drawing is copyrighted.
All dimensions in mm's.

LEGEND					
1.20	0	100			1000 mr
	0		1	2 m	_
1.50	0	1			5 m
1.100	_		40	00	
1:500	0		10	20 m	
1:1000	0	10			50 m
1:1250	0	10		50 m	
1.1250					

REV	DESCRIPTION	DATE	NAME

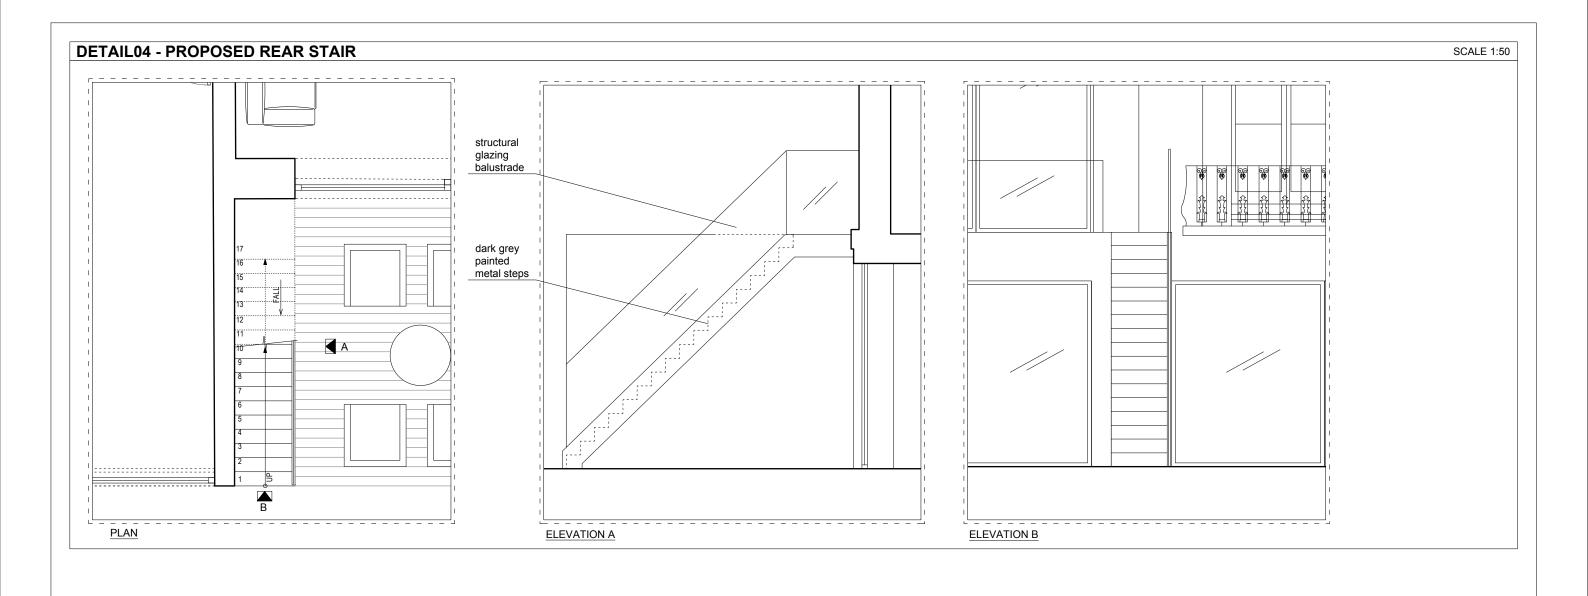

LBMV architects	PLANNING PERMISSION A	A3 UG - MF	LM	GENERAL NOTE - This drawing should be removed from currency immediately when a revised version is issued.	LEGEND				
Luigi Montefusco Ltd 72 Haverstock Hill NW3 2BE London M+44 (0) 7837344073 T+44 (0) 207 483 3880	PROJECT TITLE HOUSE REFURBISHMENT	DATE 03.03.2020 DRAWING TITLE DETAILS	1:50@A3	- All dimensions to be checked on site by the contractor. Discrepancies to be reported before proceeding with the works. - This drawing is copyrighted. - All dimensions in mm's.	1.50 0 1 2 m 1.100 0 1 5 m 1.500 0 10 20 m				
	5 Lawn Road NW3 2XS	JOB NO 0079	DRAWING NO A4004		1:1000 0 10 50 m 1:1250 0 10 50 m	REV	DESCRIPTION	DATE	NAME

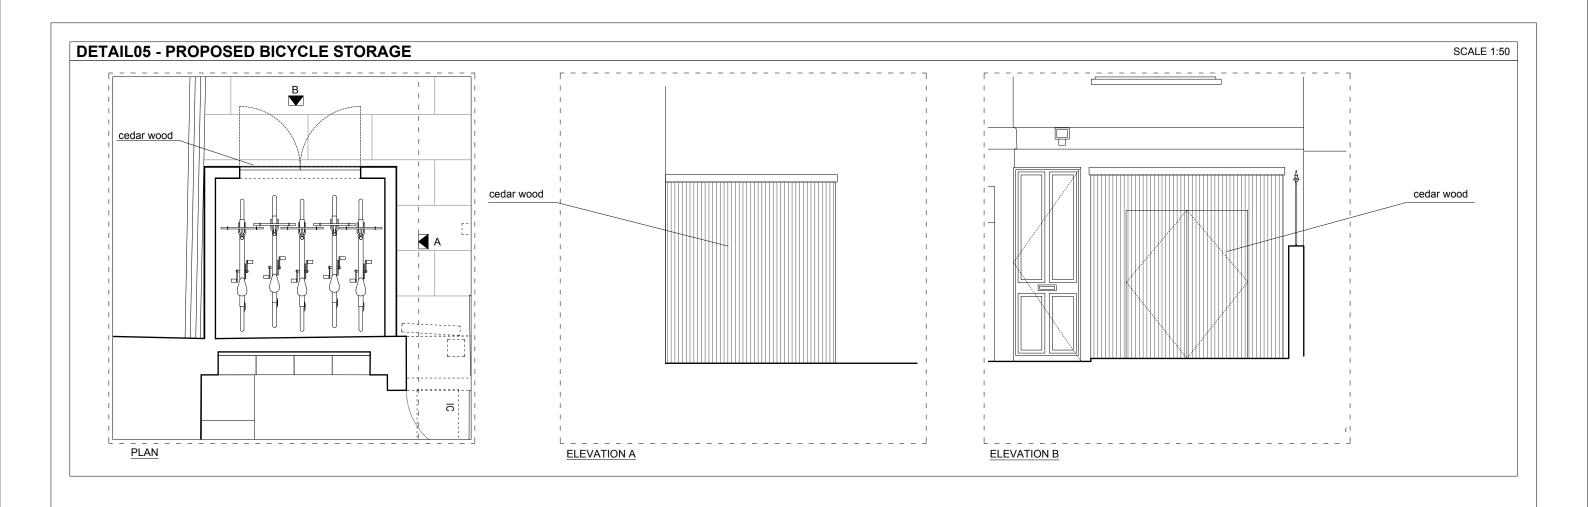

LBMV architects	PLANNING PERMISSION A3	UG - MF	CHECKED LM	GENERAL NOTE - This drawing should be removed from currency immediately when a revised version is issued.	LEGEND				
Luigi Montefusco Ltd 72 Haverstock Hill NW3 2BE London M+44 (0) 7837344073 T+44 (0) 207 483 3880	PROJECT TITLE HOUSE REFURBISHMENT	DATE 03.03.2020 DRAWING TITLE DETAILS	1:50@A3	- All dimensions to be checked on site by the contractor. Discrepancies to be reported before proceeding with the works. - This drawing is copyrighted. - All dimensions in mm's.	1.50 0 1 2 m 1.100 0 1 5 m 1.500 0 10 20 m				
	5 Lawn Road NW3 2XS	JOB NO 0079	DRAWING NO A4005		1:1000 0 10 50 m 1:1250 0 10 50 m	REV	DESCRIPTION D	DATE	NAME

