


PROPOSED GROUND FLOOR PLAN

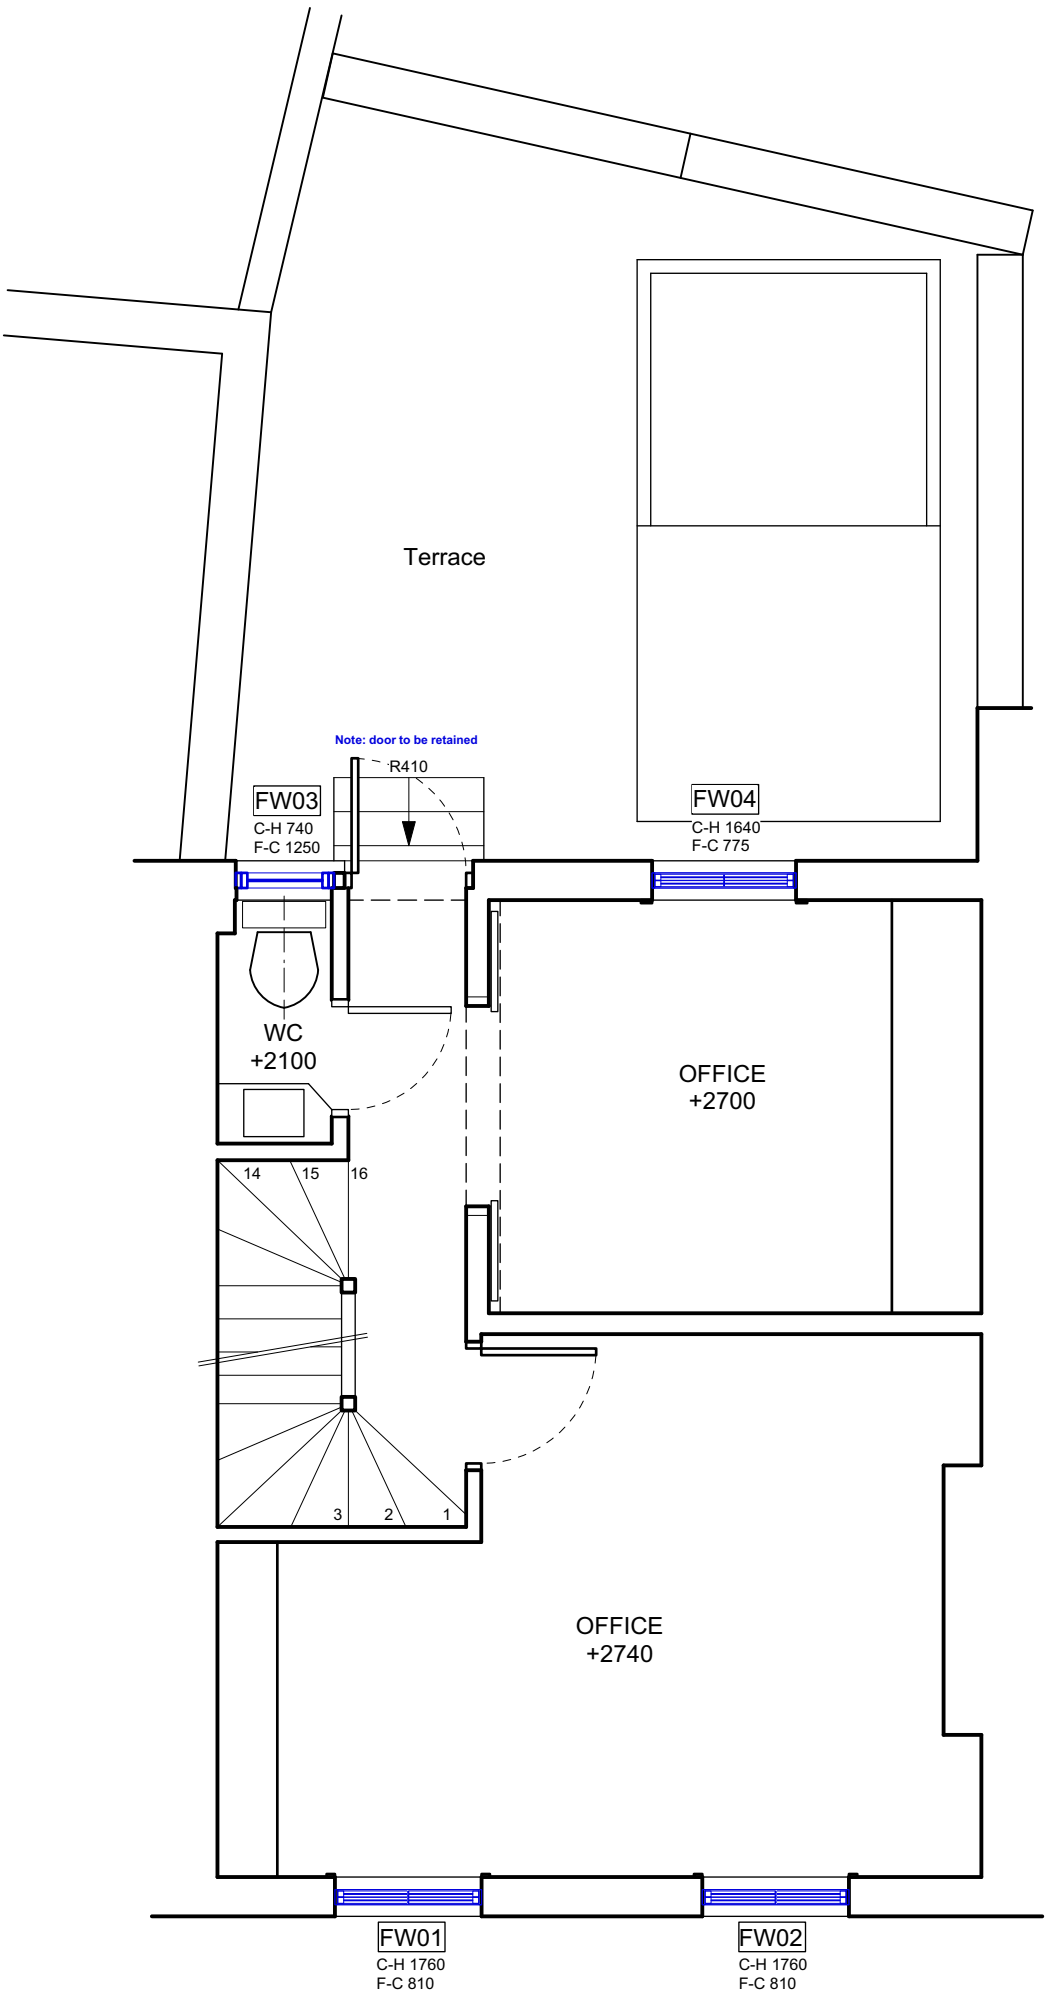

PROPOSED FIRST FLOOR PLAN

NOTE:  
No dimensions are to be scaled from this drawing.  
All contractors must visit the site and be responsible  
for taking and checking all dimensions relative to  
this work.  
The designer must be notified of any discrepancies  
in writing.

REVISIONS:
------------

at design

10 watcombe cottages - new  
richmond upon thames - hws abd  
m. 07960 290 860  
www.andrewatdesignherts.com

CLIENT:		
MR P MATTHEWS		
PROJECT:		
63 NEW END HAMPSTEAD NW3 1HY		
DRWG TITLE:		
PROPOSED GROUND & FIRST PLANS		
DRWN BY:	SCALE:	
AT	1:50 @ A3	
DATE:	DRWG No.:	REV.
14/02/20	PA/201	