

ARCHITECTURAL KEYNOTES

Dimensions to be verified on site.
Use figured dimensions only. Do not work from reduced scale drawings. Please refer to scale and sheet size as indicated.

DO NOT SCALE

leonard
design architects

4th floor, Albion House
5-13 Canal Street, Nottingham.
NG1 7EG, United Kingdom
www.leonarddesignarchitects.com
t. +44 (0) 115 945 0080
e. office@leonarddesignarchitects.com

Consultants

Copyright Notice

This drawing is the property of LEONARD DESIGN ARCHITECTS LTD. Copyright is reserved by them and the drawing is issued on the condition that it is not copied, reproduced, retained or disclosed to any unauthorised person without the prior consent in writing of Leonard Design Architects Ltd. All rights reserved.

This drawing was prepared for use on a specific site contemporaneously with its issue date and it is not suitable for use on a different project site or at a later time. Use of this drawing for reference or example on another project requires the services of properly licensed architects and engineers. Reproduction of this drawing for reuse on another project is not authorised and may be contrary to the law.

Revisions

REV	DATE	DESCRIPTION
1	17/02/2020	Issued for Comment
2	19/02/2020	Issued For Submission

EN 1900

EN 1900
ADDRESS
86 CHALK FARM ROAD,
CAMDEN,
LONDON, NW1 8AR

Project Manager:
M.FIXTER
Checked By:
S.DICKENS
Drawn by:
N.BILLINGTON
Document date:
10 FEB 2020

Project No.

1025

Professional Seal

TEMPLATE DESIGN DOCUMENTS NOT FOR REGULATORY APPROVAL OR CONSTRUCTION. THESE DOCUMENTS DO NOT COMPRISE OF A FINAL, COMPREHENSIVE SET OF DESIGN AND CONSTRUCTION DOCUMENTS AND ARE NOT INTENDED FOR USE ON ANY SPECIFIC PROJECT WITHOUT THE APPROPRIATE REVIEW AND MODIFICATIONS MADE BY A LICENSED ARCHITECT OR ENGINEER ENGAGED TO PROVIDE PROFESSIONAL ARCHITECTURAL OR ENGINEERING SERVICES FOR THE SPECIFIC PROJECT.


Sheet Size - A1 Revision - 2

Sheet Title

EXISTING & PROPOSED
SHOPFRONT SECTIONS -
PLANNING

Sheet No.

PL-300

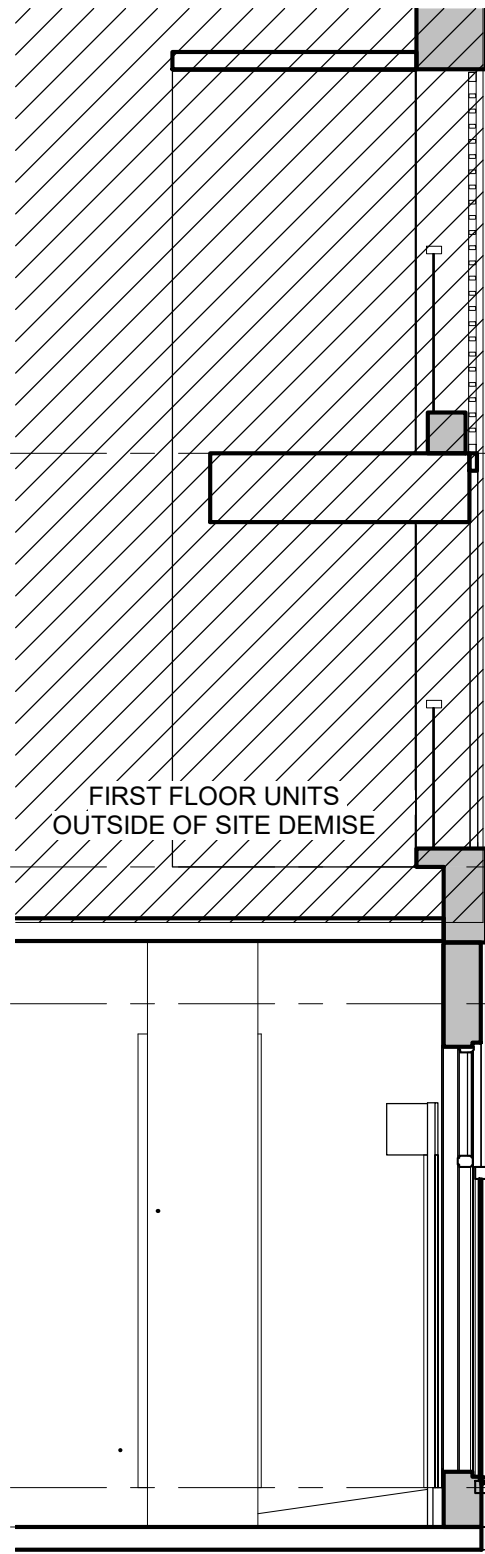


Level 02
34480

Level 01
31745

Ceiling Level
30840

ACCESS LEVEL
EX GR27640
27380

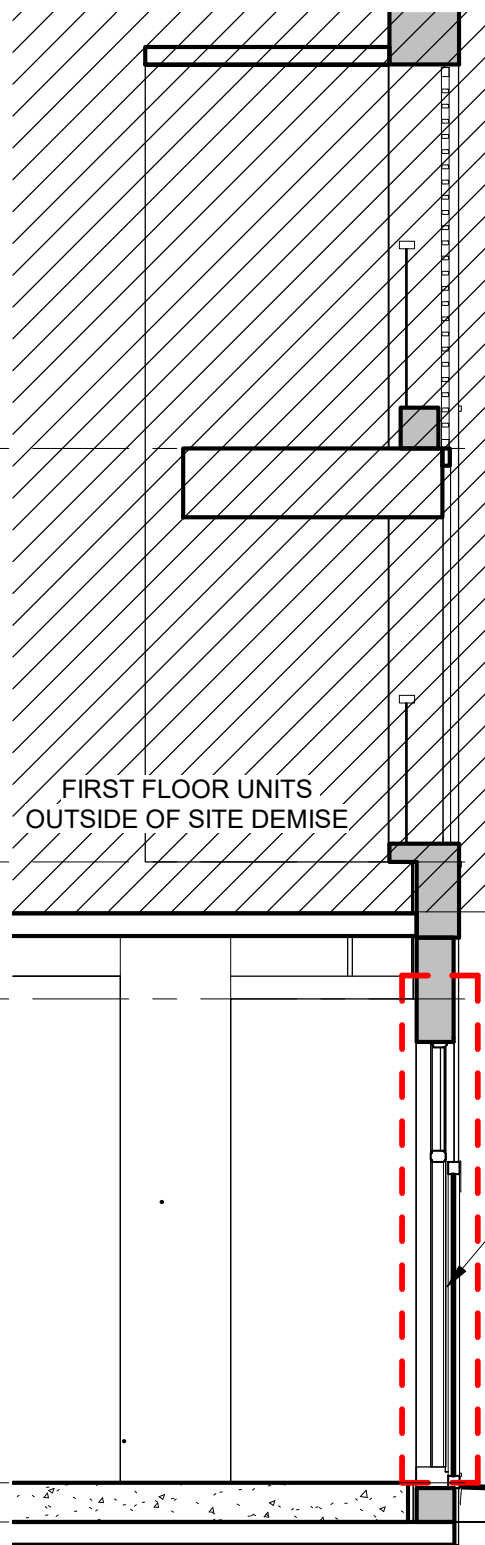

Level 02
34480

Level 01
31745

Ceiling Level
30840

ACCESS LEVEL
EX GR27640
27380

EXISTING ALUMINIUM FRAMES
RETAINED AND EXISTING
GLAZING REPLACED WITH
NEW LOUVRES FOR INTERNAL
MECHANICAL ROOM. SIZE AND
EXTEND OF LOUVRES TO BE
DETAILED BY MEP
CONSULTANT

C4 EXIST SECTION 1 - PLANNING

1 : 50



REF: PL-100 / A4

C3 PROP SECTION 1 - PLANNING

1 : 50



REF: 5.2 / 1