


Assumed site boundary

FLAT 2 (SITE)

Assumed site boundary

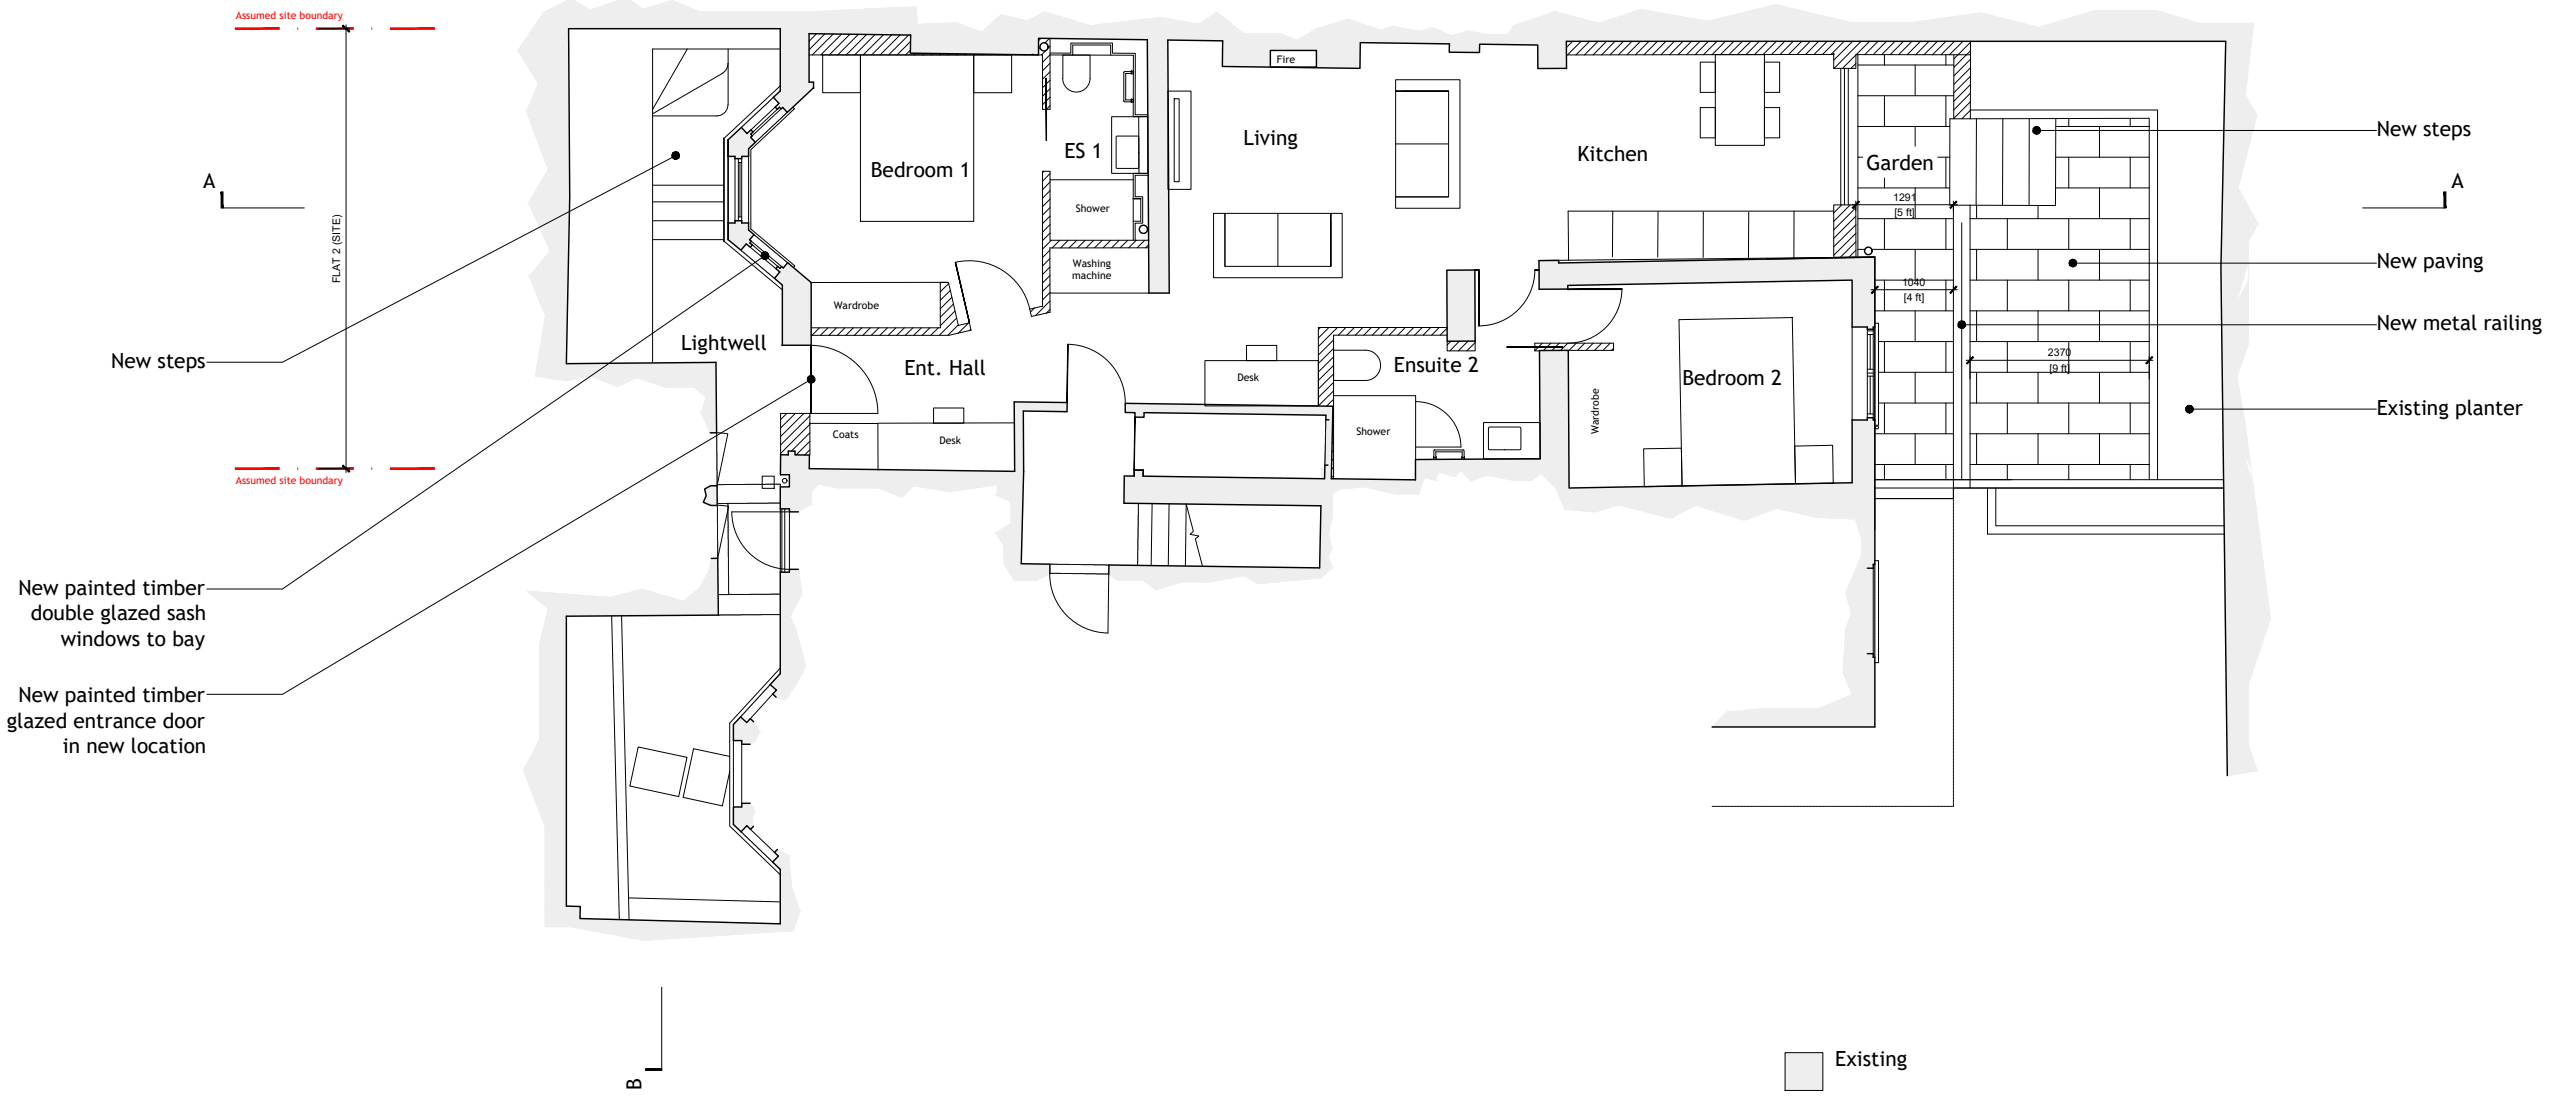

New steps

Assumed site boundary

FLAT 2 (SITE)

Assumed site boundary

New painted timber double glazed sash windows to bay


New painted timber glazed entrance door in new location

New steps

New paving

New metal railing

Existing planter

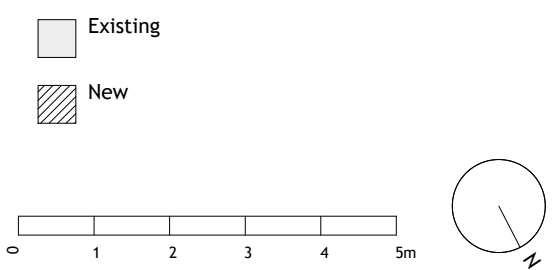

Amendment.	Rev.	Date.	Project:	Drawing Title:	Date	Scales	Drawing Status	Drawing No.	Revision	NOTES:
			Flat 2, 49-50 Ainger Rd, London, NW3 3AH	PROPOSED - LOWER GF PLAN	DEC 19	1:100 @ A3 1:50 @ A1	PLANNING	AR(05)10	A	THIS DRAWING IS FOR BUDGETING ONLY AND IS NOT A CONSTRUCTION DRAWING. ALL DIMENSIONS TO BE CHECKED ON SITE BY CONTRACTOR. DO NOT SCALE FROM THIS DRAWING. UNLESS OTHERWISE STATED ALL DIMENSIONS ARE IN MILLIMETERS.