
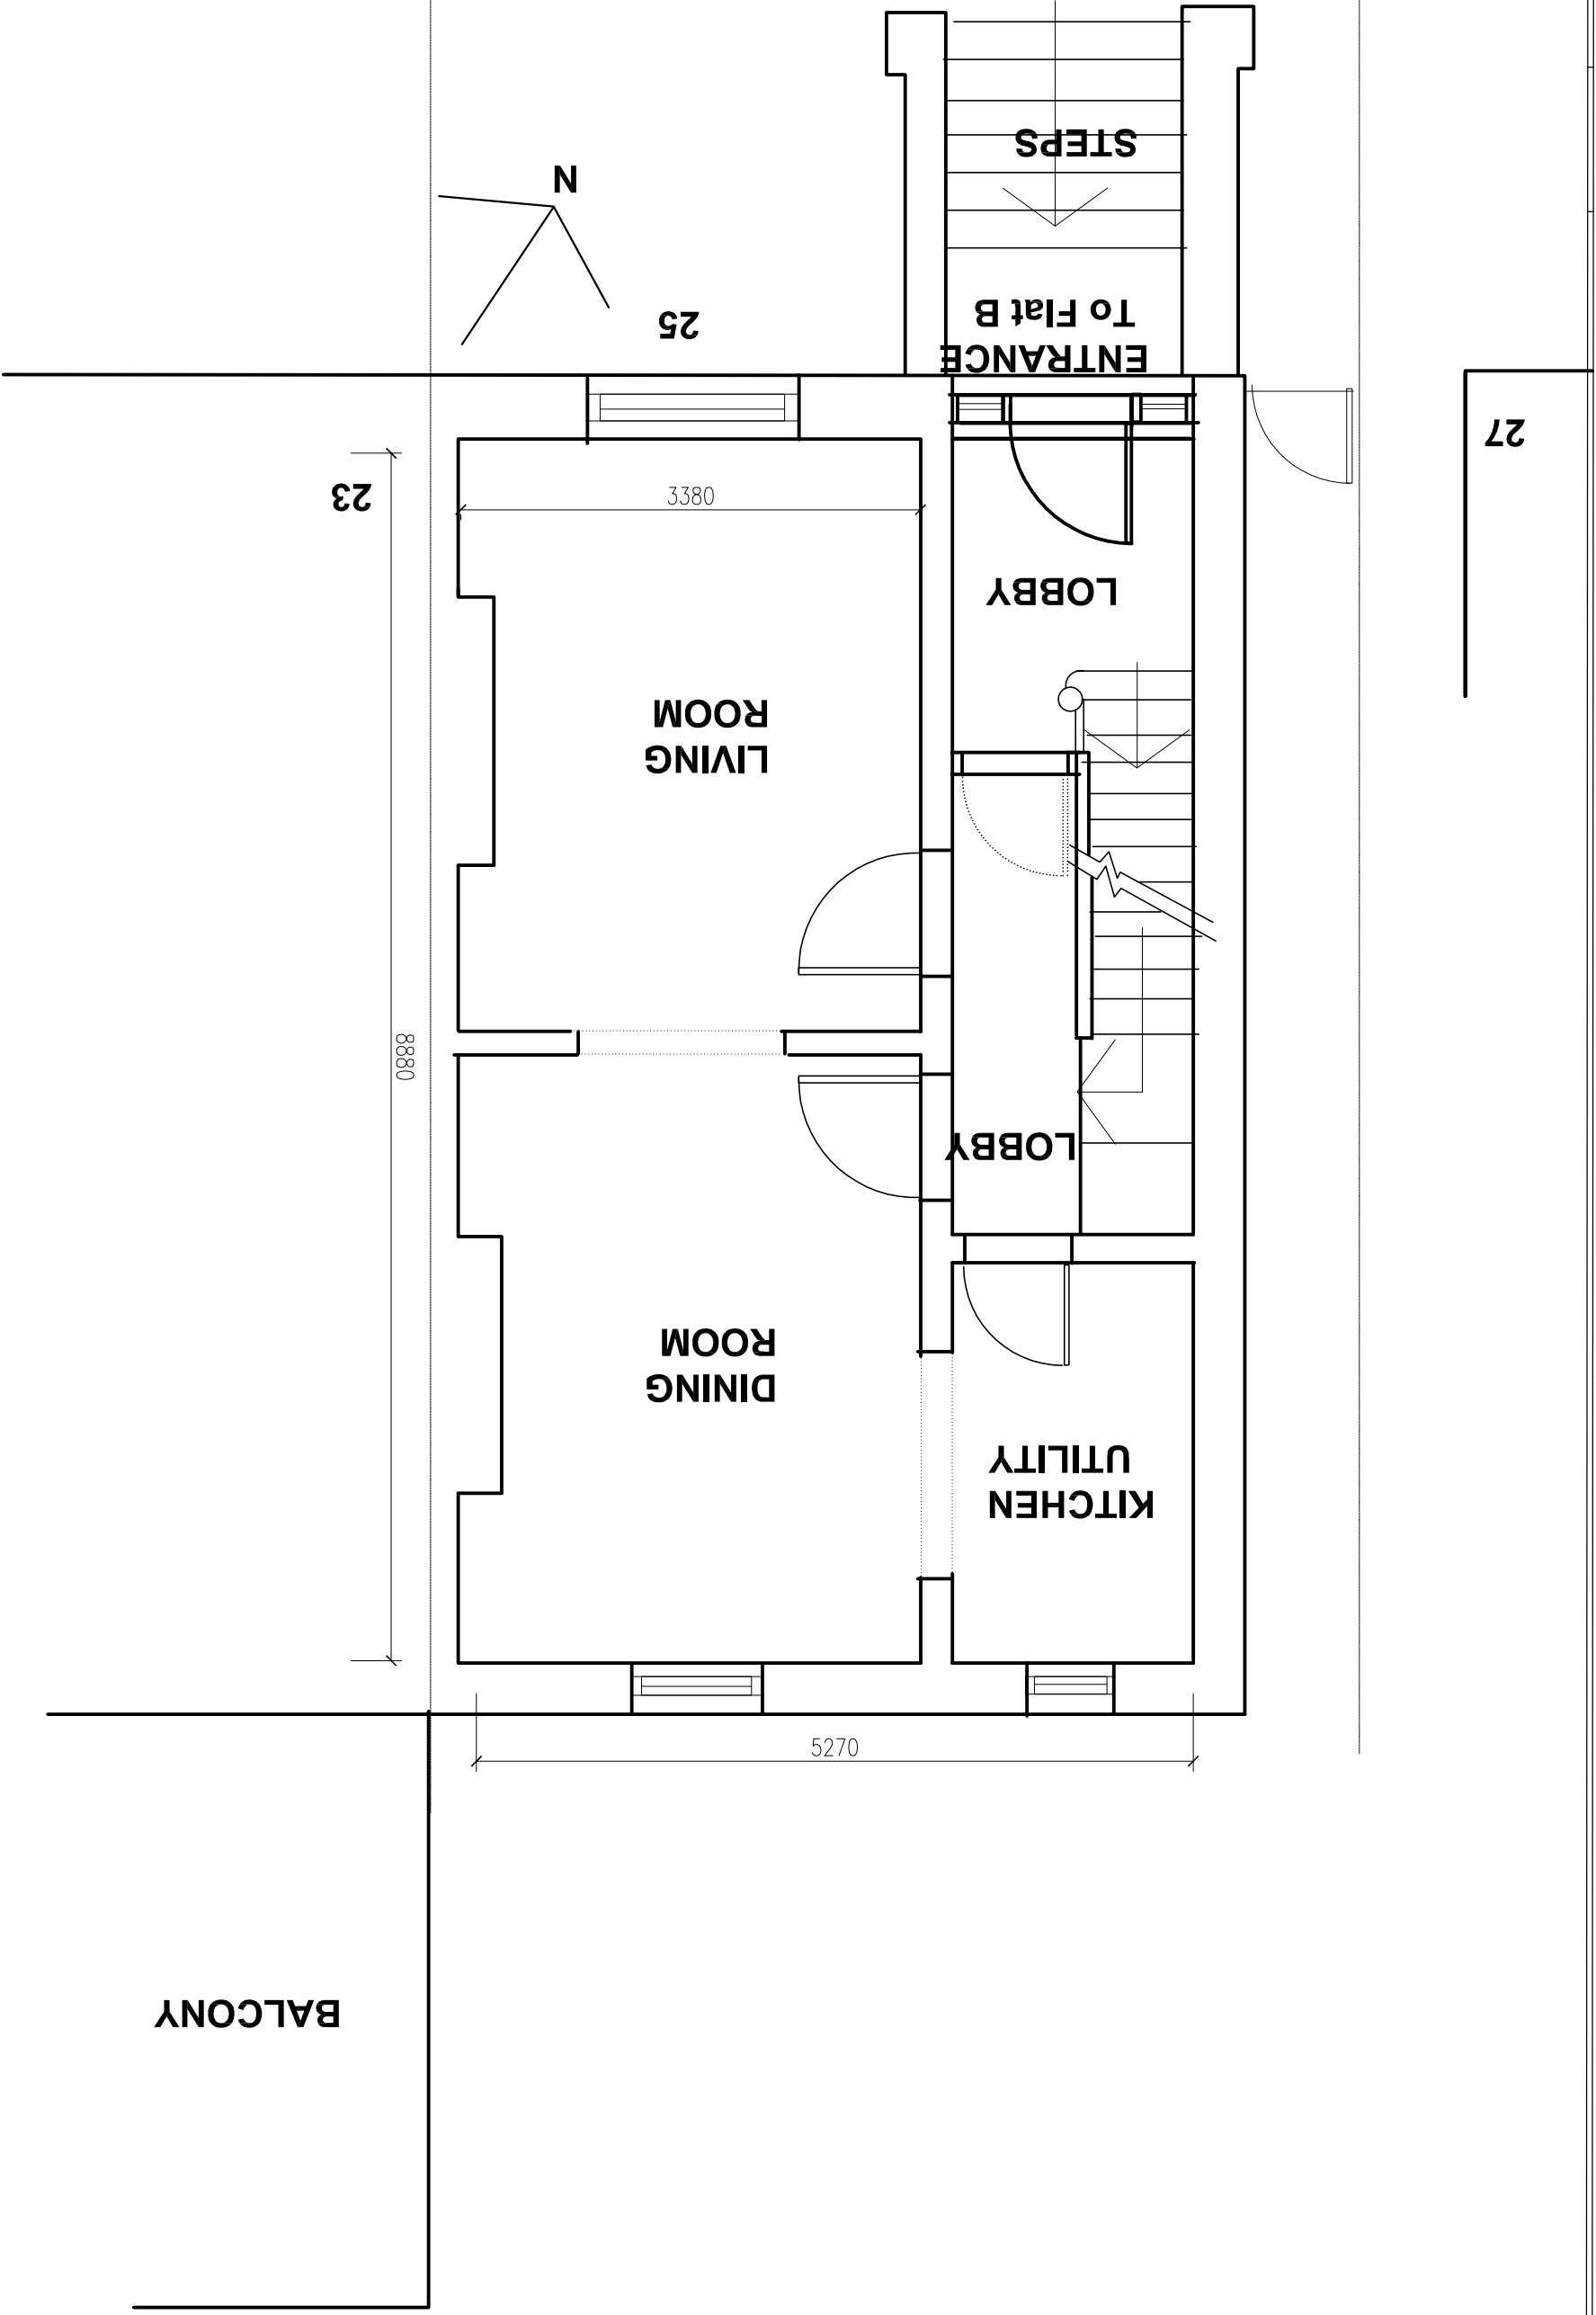


GROUND FLOOR PLAN AS EXISTING

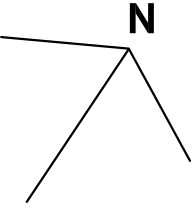

NEALE & NORDEN
CONSULTANTS
17 DARTMOUTH PARK AVENUE, LONDON, NW5, 1AL
(0207) 813 4223 e- norden@nealeandnorden.com

GROUND FLOOR PLAN
AS EXISTING

REVISIONS	
NO.	DATE
A	
B	
C	
D	

25A DARTMOUTH PK RD

JOB INFO	
Job no.	date
437/003	15/09/03
scale	1:100/1/2017

CHK: