


CDM Regulations

Hazards	Date Added	Date Mitigated	Risk Assessment Date
HEAVY GLASS - LOADS INDICATED	05/02/15		

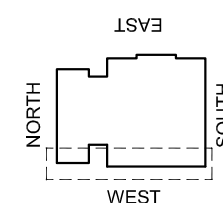

KEY PLAN

DO NOT SCALE : IF IN DOUBT ASK!

THIS DRAWING REMAINS THE PROPERTY OF McMULLEN FACADES LTD AND SHOULD NOT BE COPIED NOR ITS CONTENTS DIVULGED WITHOUT PRIOR CONSENT


Signed:	SPatterson	Internal Quality Check
Date:	04-05-2018	

003	DR	GB	12/03/19	ALL COMMENTS RECEIVED - FOR CONSTRUCTION ISSUE	12/03/19
002	DR	GB	19/12/18	THIRD ISSUE	19/12/18
001	SP	SP	20/07/18	ALL COMMENTS RECEIVED	20/07/18
000	SP	SP	04-05-18	FIRST ISSUE	04-05-18
No.	Intd	Intd	Date		
Revision		Check	Description		Date
Contract: KINGSCROSS S1					
Architect: MOSSSESIAN					
Main Contractor: BAM					

Drawn By:	SPatterson	Date:	04/04/18
Scale:	1:50@A1	MFL No.:	3135-401
DMS Code:	KXC-S1-001-Y-3135-21-401	Revision:	003

DRAWING ISSUED FOR:	STATUS OF PREVIOUS RETURN
CONSTRUCTION	A B C -

McMullen Facades Limited
66 Lurgan Road, Moira,
Craigavon, Co. Armagh BT67 0LX
Tel: +44 (0) 28 9261 9688
Fax: +44 (0) 28 9261 9711
Email: design@mcmullenfacades.com

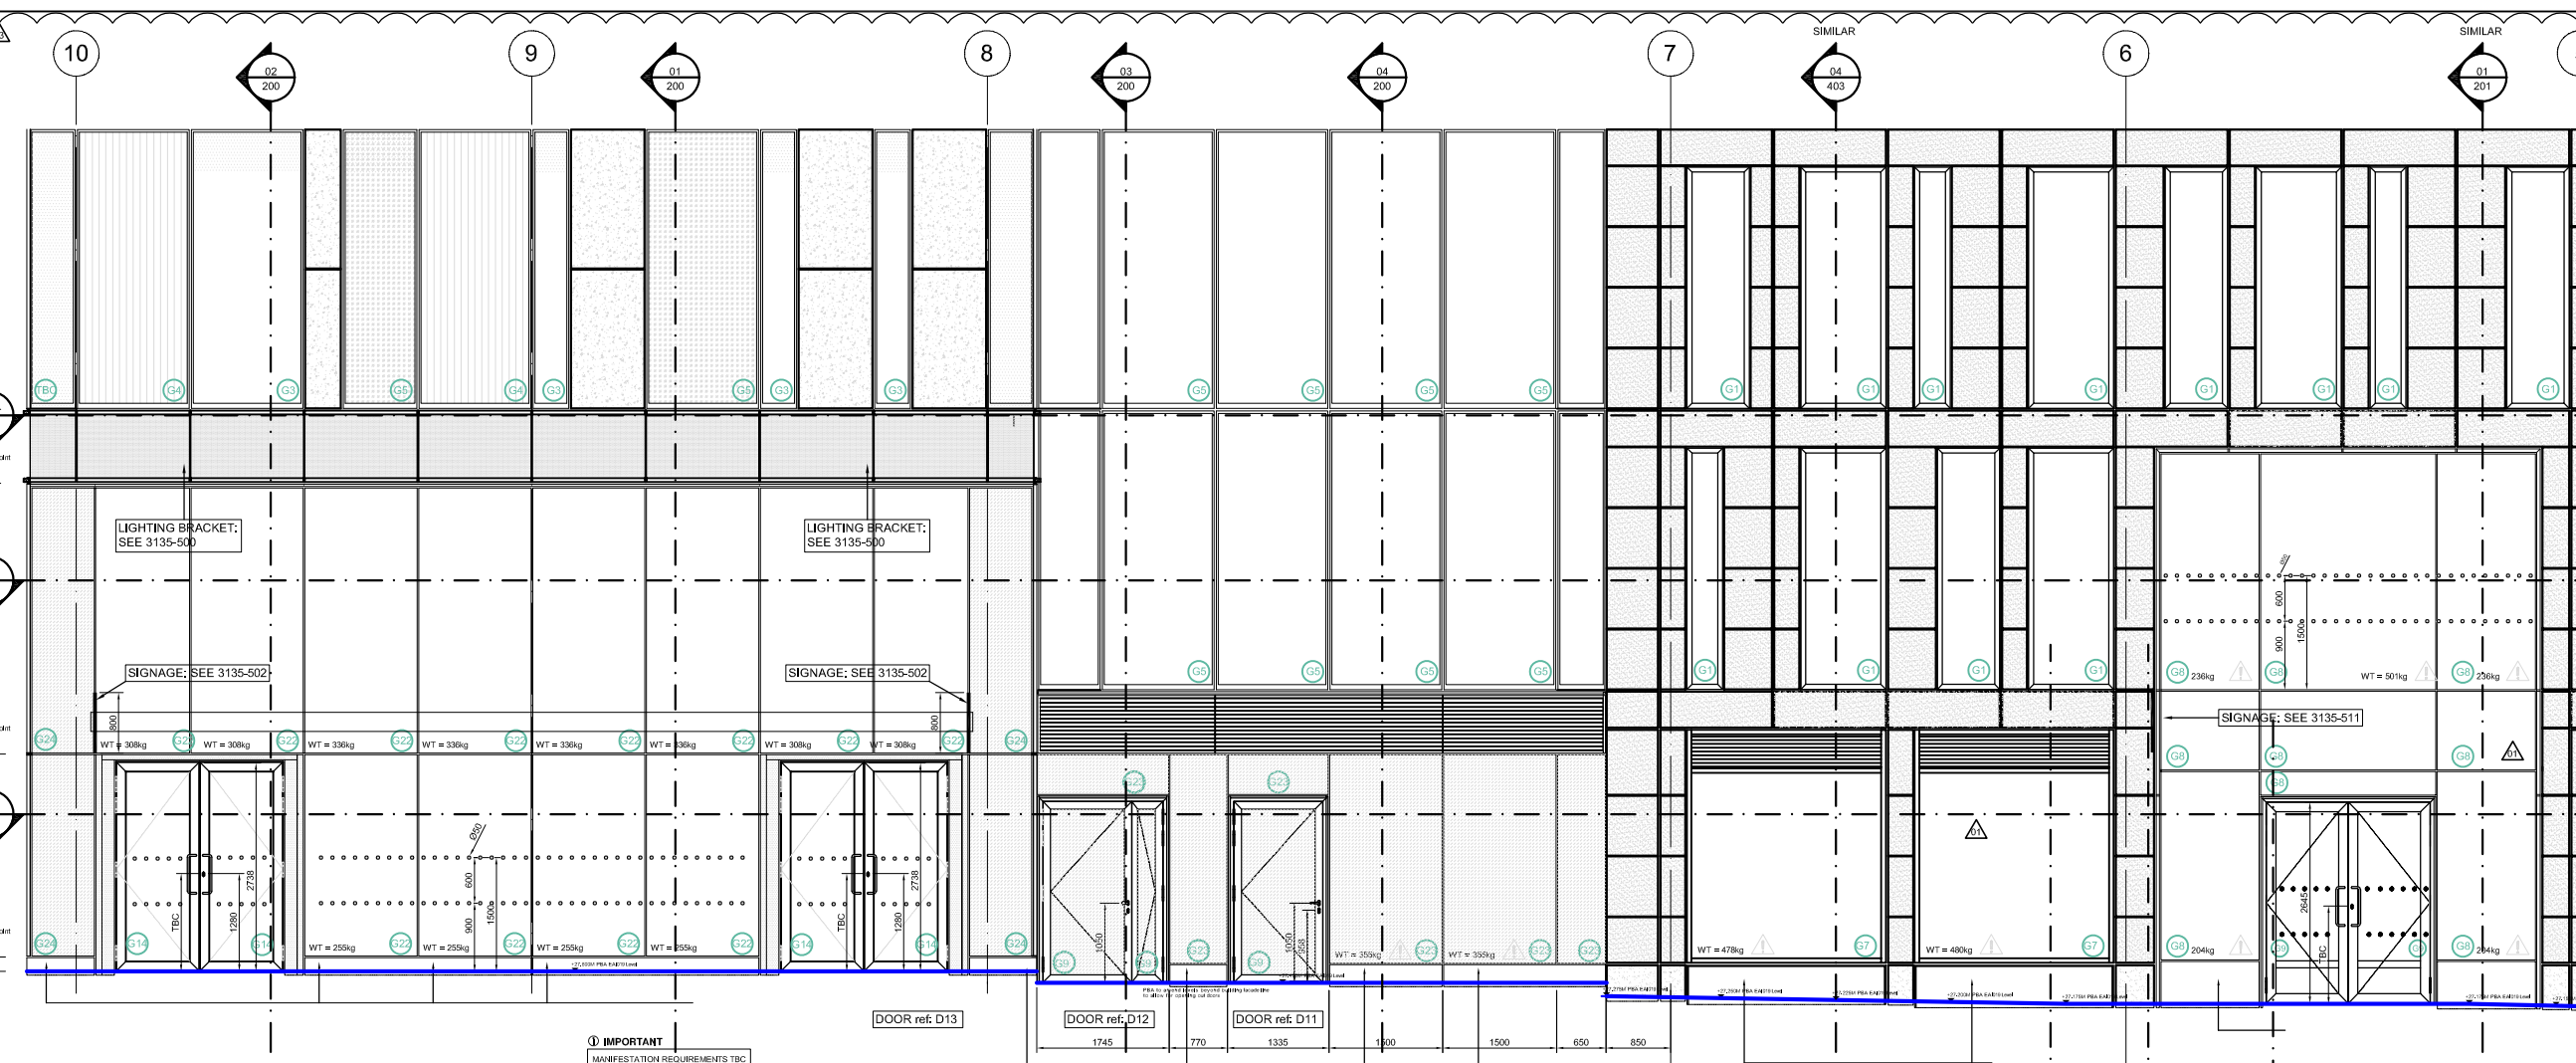


01 West Elev. Gnd Floor Screens
Scale: 1:50

① IMPORTANT
MANIFESTATION REQUIREMENTS TBC

① IMPORTANT
ALL STRUCTURE HAS BEEN CROSS-CHECKED WITH LATEST BIM MODEL

△ = 250kg or OVER

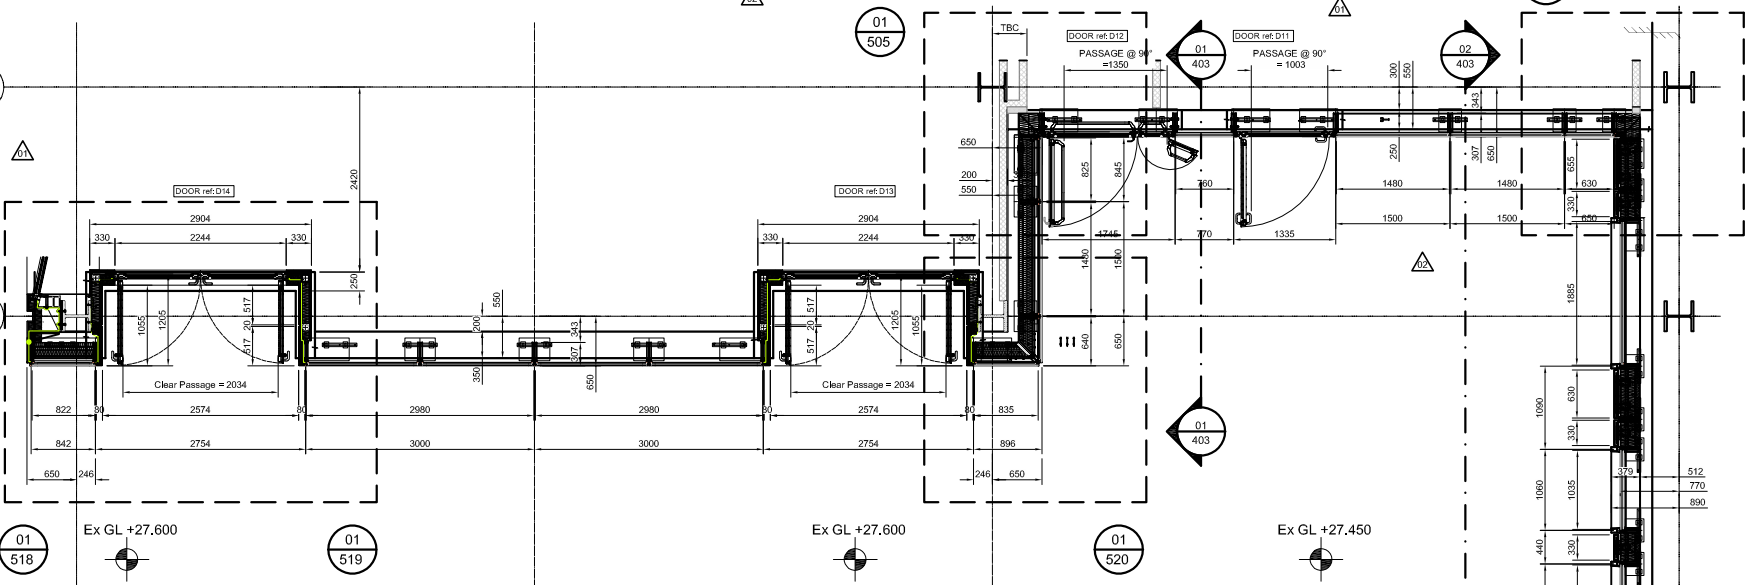

02 Level 01 Plan section
Scale: 1:50

GLASS LEGEND	
G7 - PW80+ CAPPED GROUND FLOOR RETAIL - 45.6mm THK - 74kg/m ² OUTER LEAF: 12.8mm HEAT STRENGTHENED PVB LAMINATE (60.8%) CLEARLITE IPASOL LIGHT GREY 6033 COATING TO FACE 4 CAVITY: 20mm CAVITY, BLACK - CHROMATECH TOGGLE CHANNEL / SPACER, 20267/202669, ARGON FILLED STD POLYSULPHIDE EDGE SEAL INNER LEAF: 12.8mm HEAT STRENGTHENED PVB LAMINATE (60.8%) CLEARLITE	G7
G8 - PW80+ SG AT ACCESSIBLE AREA - 45.6mm THK - 44kg/m ² OUTER LEAF: 12.8mm HEAT STRENGTHENED PVB LAMINATE (60.8%) CLEARLITE IPASOL LIGHT GREY 6033 COATING TO FACE 4 CAVITY: 20mm CAVITY, BLACK - CHROMATECH TOGGLE CHANNEL / SPACER, 20267/202669, ARGON FILLED STD POLYSULPHIDE EDGE SEAL INNER LEAF: 12.8mm HEAT STRENGTHENED PVB LAMINATE (60.8%) CLEARLITE	G8
G9 - DOOR GLASS GND FLOOR OFFICE - 25.6mm THK - 44kg/m ² OUTER LEAF: 8.8mm HEAT STRENGTHENED PVB LAMINATE (40.84) CLEARLITE IPASOL LIGHT GREY 6033 COATING TO FACE 4 CAVITY: 20mm CAVITY, BLACK - CHROMATECH TOGGLE CHANNEL / SPACER, 20267/202669, ARGON FILLED STD POLYSULPHIDE EDGE SEAL INNER LEAF: 8.8mm HEAT STRENGTHENED PVB LAMINATE (40.84) CLEARLITE	G9
G14 - DOOR GLASS GND FLOOR OFFICE RETAIL - 25.6mm THK - 44kg/m ² OUTER LEAF: 8.8mm HEAT STRENGTHENED PVB LAMINATE (40.84) LOW IRON PLUS TOP 1.1 COATING TO FACE 4 CAVITY: 20mm CAVITY, BLACK - CHROMATECH TOGGLE CHANNEL / SPACER, 20267/202669, ARGON FILLED STD POLYSULPHIDE EDGE SEAL INNER LEAF: 8.8mm HEAT STRENGTHENED PVB LAMINATE (40.84) LOW IRON	G14
G22 - SCHUCO SG GLAZING - 45.6mm THK - 67.5kg/m ² OUTER LEAF: 12.8mm HEAT STRENGTHENED PVB LAMINATE (60.8%) LOW IRON PLUS TOP 1.1 COATING TO FACE 4 EDGE WORK: ARISSED CAVITY: 20mm CAVITY, BLACK SS 2 PART SCHUCO TOGGLE CHANNEL / SPACER, 20267/202669, ARGON FILLED 10mm DC3382 EDGE SEAL INNER LEAF: 12.8mm HEAT STRENGTHENED PVB LAMINATE (60.8%) LOW IRON SOLID 20mm CERAMIC BOARDER FRIT TO FACE #5 (RAL 9005) EDGE WORK: ARISSED	G22
G23 - PW80+ SG GND FLOOR WEST ELEV. NECK ACCESSIBLE AREA WITH 1.5m x 1.5m DOTTED FRIT - 45.6mm THK - 64kg/m ² OUTER LEAF: 12.8mm HEAT STRENGTHENED PVB LAMINATE (60.8%) CLEARLITE IPASOL LIGHT GREY 6033 SURFACE #4 WITH STANDARD PATTERN SCREEN PRINT ON SURFACE #1 (RAL 9010) 1.5m DOT WITH 1.5mm SPACING EDGE WORK: ARISSED CAVITY: 20mm CAVITY, BLACK SS 2 PART SCHUCO TOGGLE CHANNEL / SPACER, 20267/202669, ARGON FILLED 10mm DC3382 EDGE SEAL INNER LEAF: 12.8mm HEAT STRENGTHENED PVB LAMINATE (60.8%) CLEARLITE WITH SOLID 20mm CERAMIC BOARDER FRIT TO FACE #5 (RAL 9005) EDGE WORK: ARISSED	G23
G24 - SCHUCO SG GLAZING - 45.6mm THK - 67.5kg/m ² OUTER LEAF: 12.8mm HEAT STRENGTHENED PVB LAMINATE (60.8%) LOW IRON PLUS TOP 1.1 COATING TO FACE 4 EDGE WORK: ARISSED CAVITY: 20mm CAVITY, BLACK SS 2 PART SCHUCO TOGGLE CHANNEL / SPACER, 20267/202669, ARGON FILLED 10mm DC3382 EDGE SEAL INNER LEAF: 12.8mm HEAT STRENGTHENED PVB LAMINATE (60.8%) LOW IRON SOLID 20mm CERAMIC BOARDER FRIT TO FACE #5 (RAL 9005) EDGE WORK: ARISSED	G24

