


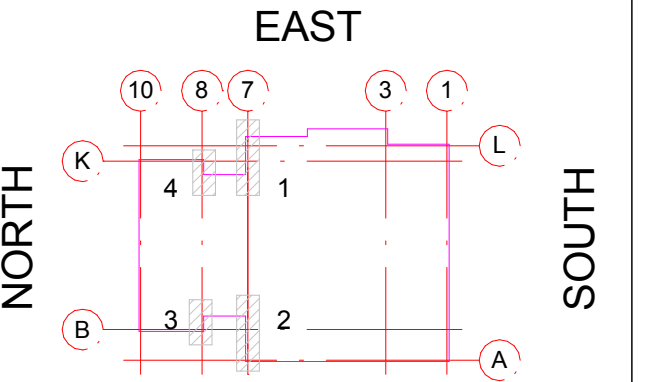

KEY PLAN

LEGEND:

	CLEAR GLASS		ALUM. PANEL
	CLEAR GLASS WITH SHADOW BOX		TUFF STONE CLADDING
	FRITTED GLASS		GLASS BALUSTRADE
	FRITTED GLASS WITH SHADOW BOX		PERFORATED PANEL
	FROSTED GLASS		VERTICAL CORRUGATED PANEL
	LIMESTONE CLADDING		HORIZONTAL CORRUGATED PANEL

NOTE:
GLASS SPECIFICATIONS:
SEE KXC-S1-001-Y-3135-21-085 TO 089

Package B - Ground Floor Drawings SEE:
NORTH - KXC-S1-001-Y-3135-21-440
SOUTH - KXC-S1-001-Y-3135-21-425 TO 426
EAST - KXC-S1-001-Y-3135-21-410
WEST - KXC-S1-001-Y-3135-21-401 TO 402

CDM Regulations

Hazards	Date Added	Date Mitigated	Risk Assessment Date
WORKING AT HEIGHTS	11/06/18		

HEALTH & SAFETY REVIEW
REQUIRED IN ACCORDANCE
WITH CDM REGULATIONS

DO NOT SCALE : IF IN DOUBT ASK!

THIS DRAWING REMAINS THE PROPERTY
OF McMULLEN FACADES LTD AND SHOULD
NOT BE COPIED NOR ITS CONTENTS
DIVULGED WITHOUT PRIOR CONSENT

Signed: **George Benson** Internal
Date: 06/06/19 Quality Check

002	A.E	GB	06/06/19	Issued for Construction	06/06/19
001	A.E	GB	26/03/19	BIM Issue	26/03/19
000	MQ	GB	06/07/18	First Issue	06/07/18

No.	Intd	Intd	Date
Revision	Check	Description	Date

Contract: KINGS CROSS S1

Architect: MOSSESIAN

Main Contractor: BAM

Drawing: OVERALL ELEVATION - PARTIAL ELEVATION

Drawn By: A.ERVINE Date: 02/05/2019

Scale: As indicated @ A1 MFL No.: 3135- 304

DMS Code: KXC-S1-001-Y-3135-21-304 Revision: 002

DRAWING ISSUED FOR: STATUS OF PREVIOUS RETURN

CONSTRUCTION A (B) C -

McMullen Facades Limited

66 Lurgan Road, Moira,

Craigavon, Co. Armagh BT67 0LX

Tel: +44 (0) 28 9261 9688

Fax: +44 (0) 28 9261 9711

Email: design@mcmullenfacades.com