

STRUCTURAL BASED ON THE FOLLOWING DRAWINGS
AT STAGE OF MFL DESIGN 05/NOV/18

RAMBOLL DRAWINGS : KXC-S1-001-61033235-S-20-10111 REV10
KXC-S1-001-61033235-S-20-10511 REV06
KXC-S1-001-61033235-S-20-7X02 REV08
KXC-S1-001-61033235-S-20-7X03 REV08
KXC-S1-001-61033235-S-20-7X04 REV10

ARCHITECTURAL BASED ON THE FOLLOWING DRAWINGS
AT STAGE OF MFL DESIGN 15/JUNE/18

WEEDON DRAWINGS : KXC-S1-001-A-16080-20-1011 REV.E
KXC-S1-001-A-16080-20-1150 REV.E
KXC-S1-001-A-16080-20-1151 REV.E
KXC-S1-001-A-16080-20-1152 REV.E
KXC-S1-001-A-16080-20-1153 REV.E
KXC-S1-001-A-16080-20-1160 REV.C

DO NOT SCALE : IF IN DOUBT ASK!

THIS DRAWING REMAINS THE PROPERTY
OF McMULLEN FACADES LTD AND SHOULD
NOT BE COPIED NOR ITS CONTENTS
DIVULGED WITHOUT PRIOR CONSENT

Signed: G.Benson
Date: 06/07/2018
Internal
Quality Check

No.	Intd	Intd	Date	Revision	Check	Description	Date
002	DM	GB	21/03/19			PANELS UPDATED BETWEEN G/L E & G/L F. EXTERNAL WALL REMOVED ON TERRACE. MISPRINT CORRECTED - CONSTRUCTION ISSUE	21/03/19
001	DM	GB	11/12/18			GENERAL ARRANGEMENT EXPORTED FROM BIM MODEL - LVL 11	11/12/18
000	MS	GB	06/07/18			FIRST ISSUE	06/07/18

Contract: KINGS CROSS S1

Architect: MOSSESIAN

Main Contractor: BAM

Drawing: OVERALL PLAN
LEVEL 11

Drawn By: M. Santos Date: 06/07/2018


Scale: 1:100 @ A1 MFL No.: 3135-111

DMS Code: KXC-S1-001-Y-3135-21-111 Revision: 002

DRAWING ISSUED FOR: STATUS OF PREVIOUS RETURN

CONSTRUCTION A (B) C -

McMullen Facades Limited
66 Lurgan Road, Moira,
Craigavon, Co. Armagh BT67 0LX
Tel: +44 (0) 28 9261 9688
Fax: +44 (0) 28 9261 9711
Email: design@mcmullenfacades.com

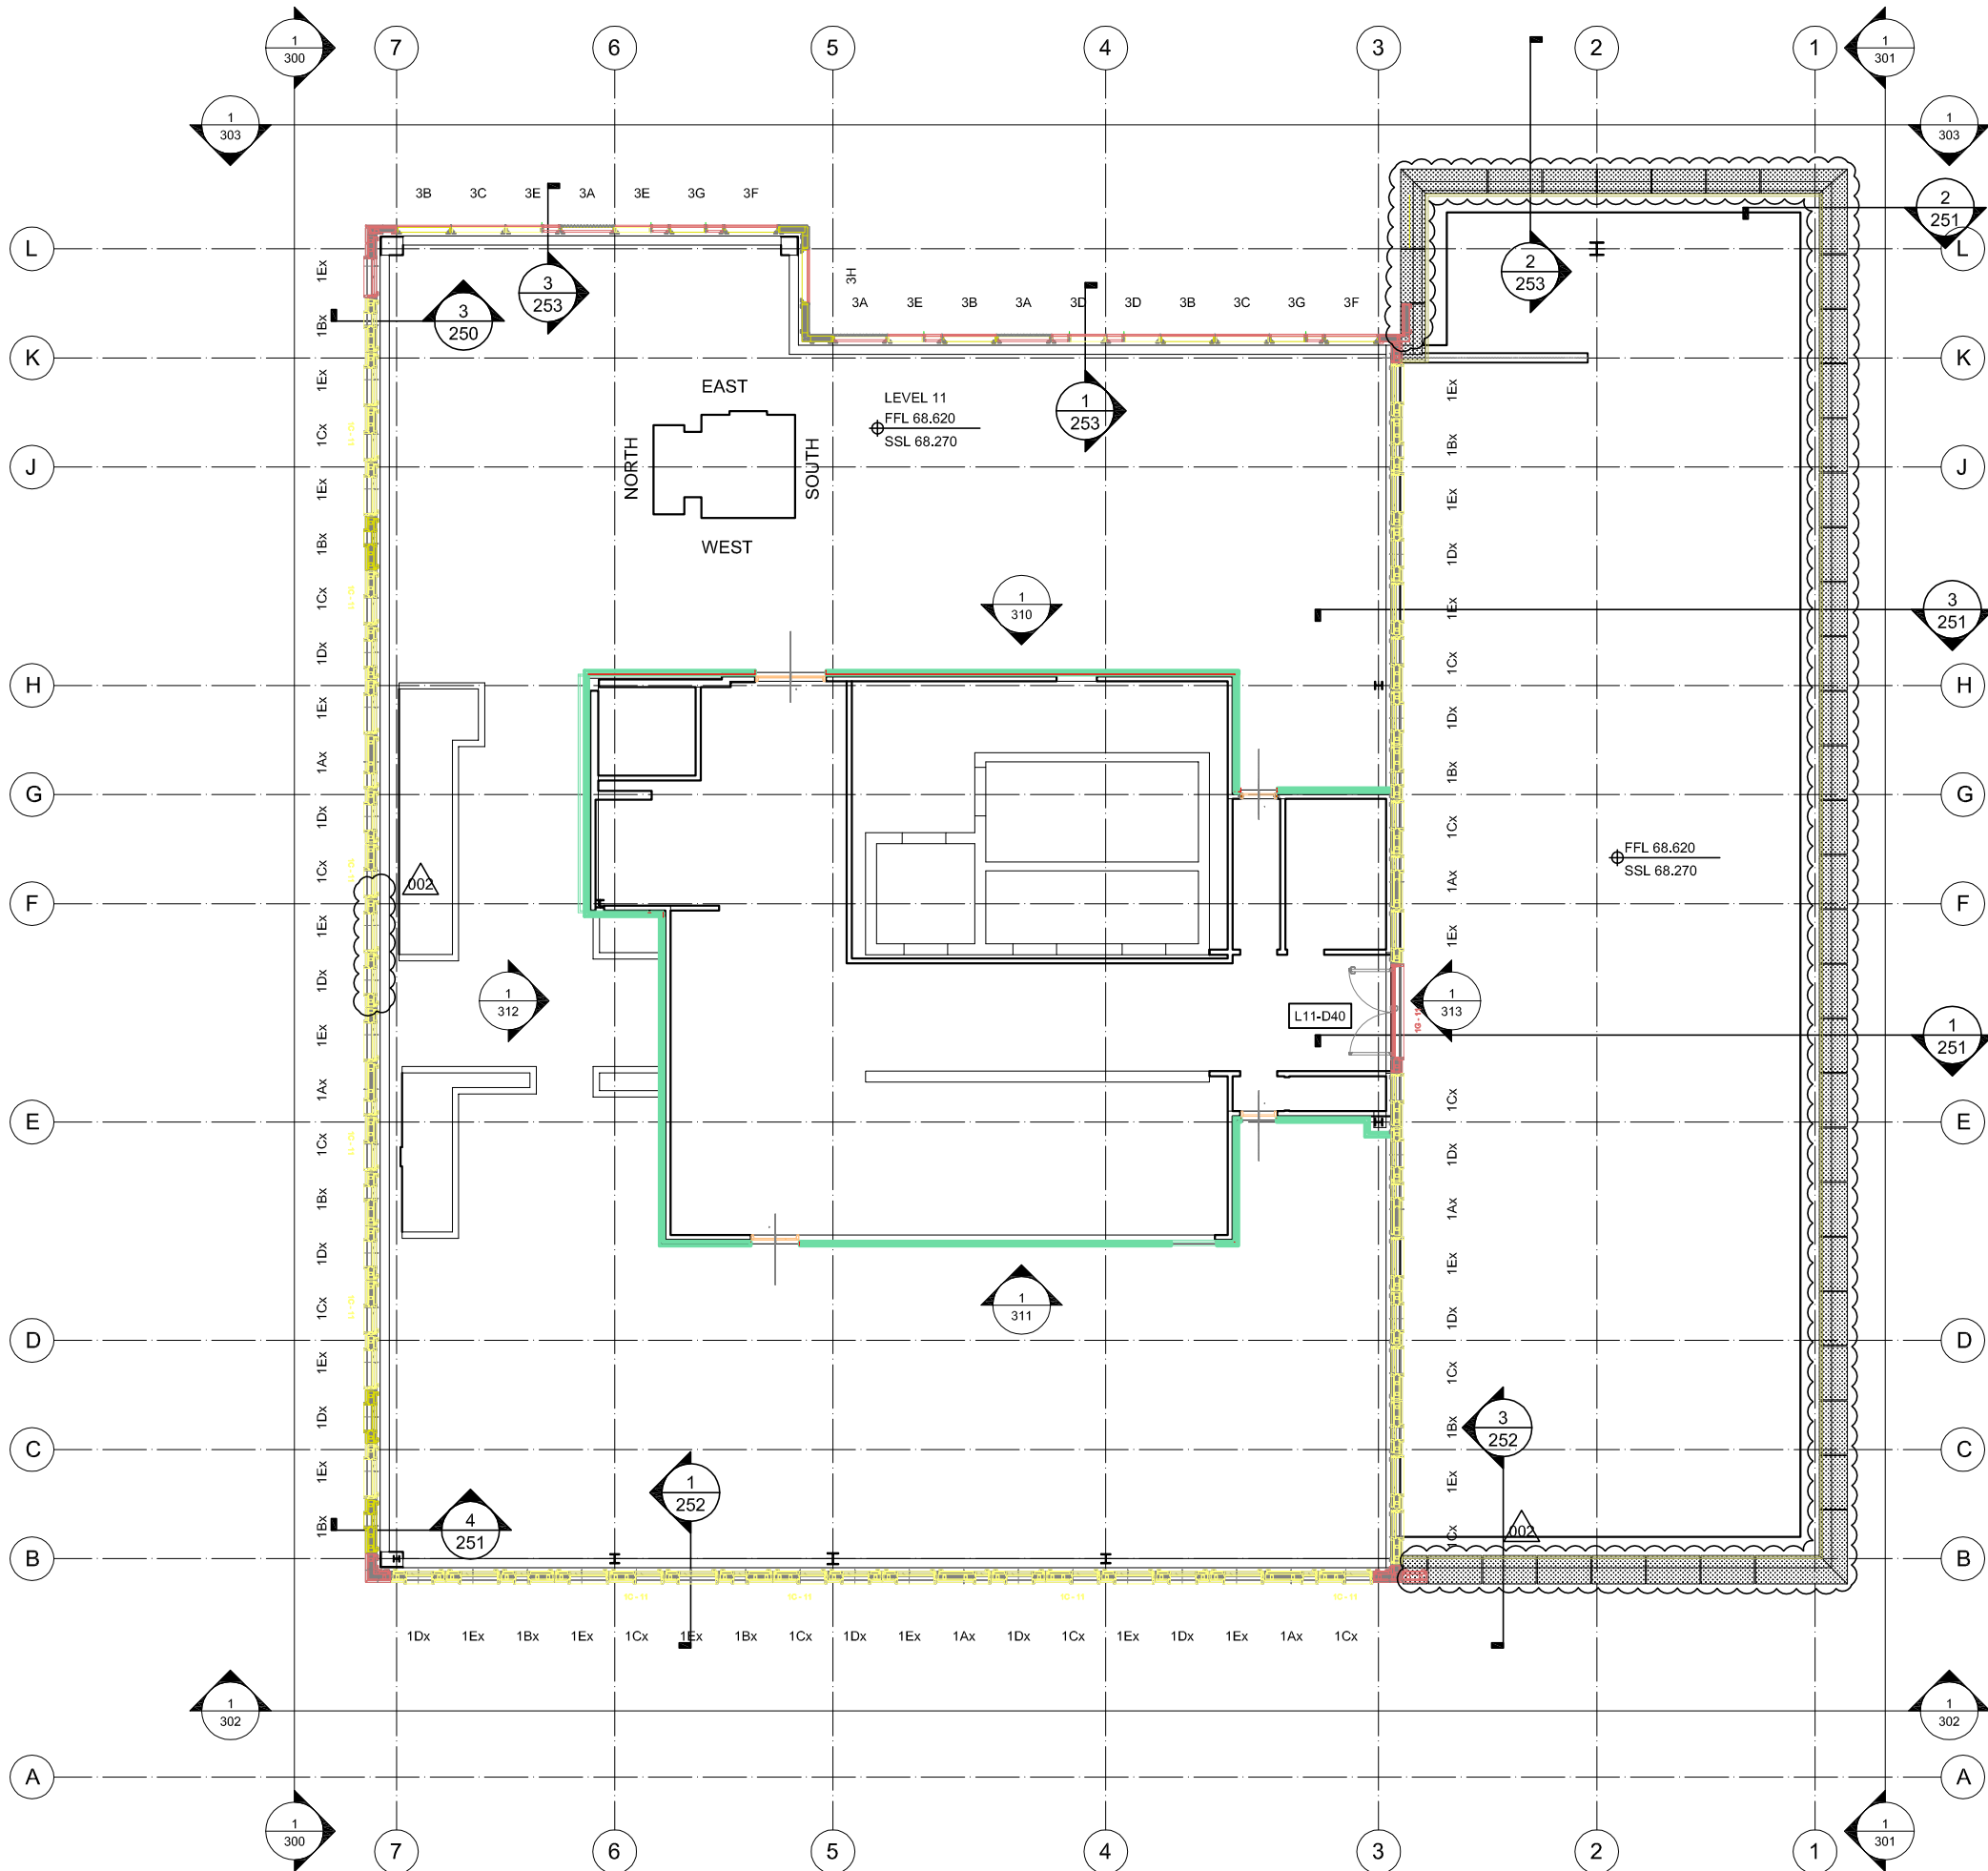

1 GA PLAN - LEVEL 11
Scale: 1:100