
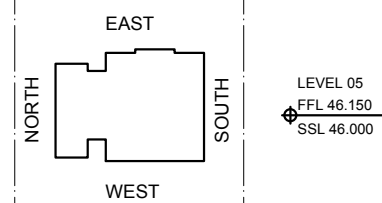


STRUCTURAL BASED ON THE FOLLOWING DRAWINGS  
AT STAGE OF MFL DESIGN 05/NOV/18

RAMBOLL DRAWINGS : KXC-S1-001-61033235-S-20-10105 REV10  
KXC-S1-001-61033235-S-20-10505 REV06  
KXC-S1-001-61033235-S-20-7XX02 REV08  
KXC-S1-001-61033235-S-20-7XX03 REV08  
KXC-S1-001-61033235-S-20-7XX04 REV10

ARCHITECTURAL BASED ON THE FOLLOWING DRAWINGS  
AT STAGE OF MFL DESIGN 15/JUNE/18

WEEDON DRAWINGS : KXC-S1-001-A-16080-20-1015 REV.G  
KXC-S1-001-A-16080-20-1150 REV.E  
KXC-S1-001-A-16080-20-1151 REV.E  
KXC-S1-001-A-16080-20-1152 REV.E  
KXC-S1-001-A-16080-20-1153 REV.E  
KXC-S1-001-A-16080-20-1160 REV.C

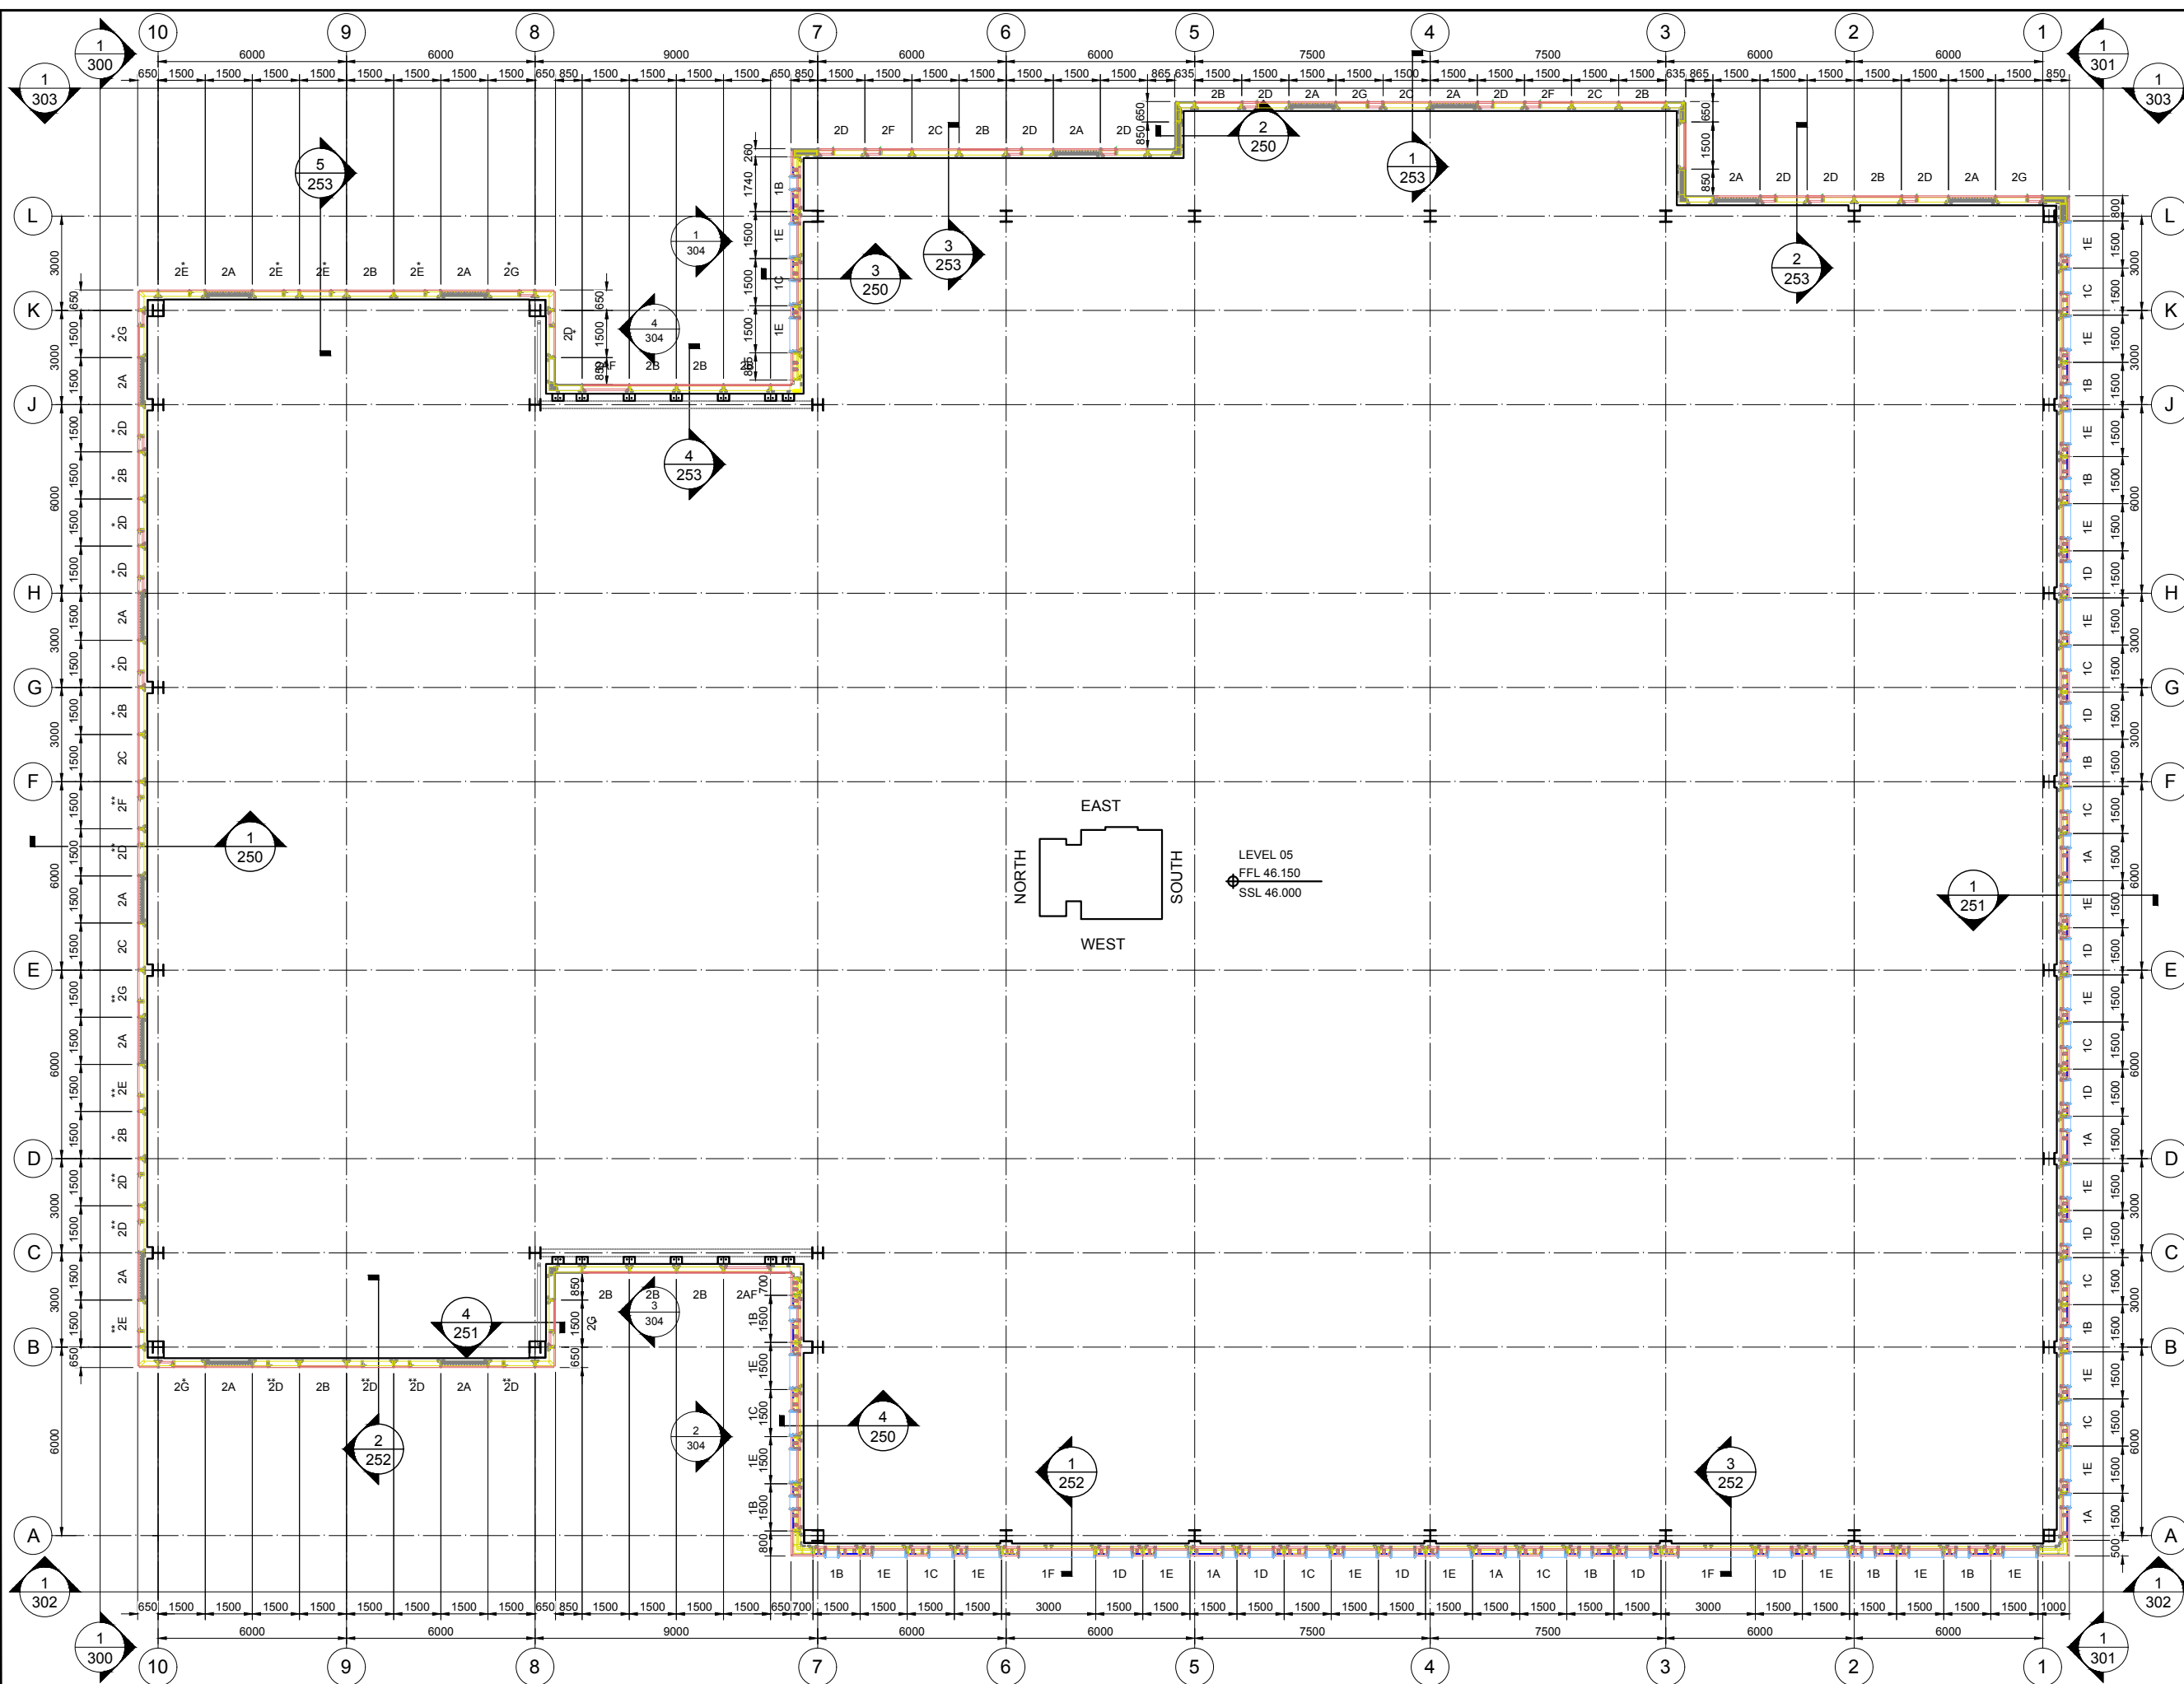

DO NOT SCALE : IF IN DOUBT ASK!

© THIS DRAWING REMAINS THE PROPERTY OF McMULLEN FACADES LTD AND SHOULD NOT BE COPIED NOR ITS CONTENTS DIVULGED WITHOUT PRIOR CONSENT

Signed: G.Benson  
Date: 06/07/2018  
Internal Quality Check

| No  | Intd | Intd | Date     | Description   | Date     |
|-----|------|------|----------|---|----------|
| 003 | DM   | GB   | 22/02/19 | MISPRINT CORRECTED - PANEL REFERENCES ADDED TO DWG - CONSTRUCTION ISSUE | 22/02/19 |
| 002 | DM   | GB   | 11/12/18 | GENERAL ARRANGEMENT EXPORTED FROM BIM MODEL - LEVEL05                   | 11/12/18 |
| 001 | MS   | RD   | 05/11/18 | 2D DRAWING EXPORTED FROM MODEL  | 05/11/18 |
| 000 | MS   | GB   | 06/07/18 | FIRST ISSUE   | 06/07/18 |

Revision Check Description Date

Contract: KINGS CROSS S1

Architect: MOSSISSIAN

Main Contractor: BAM

Drawing: OVERALL PLAN

LEVEL 05

Drawn By: M. Santos Date: 06/07/2018

Scale: 1:100 @ A1 MFL No.: 3135-105

DMS Code: KXC-S1-001-Y-3135-21-105 Revision: 003

DRAWING ISSUED FOR: STATUS OF PREVIOUS RETURN

CONSTRUCTION A (B) C -

McMullen Facades Limited  
66 Lurgan Road, Moira,  
Craigavon, Co. Armagh BT67 0LX  
Tel: +44 (0) 28 9261 9688  
Fax: +44 (0) 28 9261 9711  
Email: design@mcmullenfacades.com

GA PLAN - LEVEL 05  
Scale: 1:100