



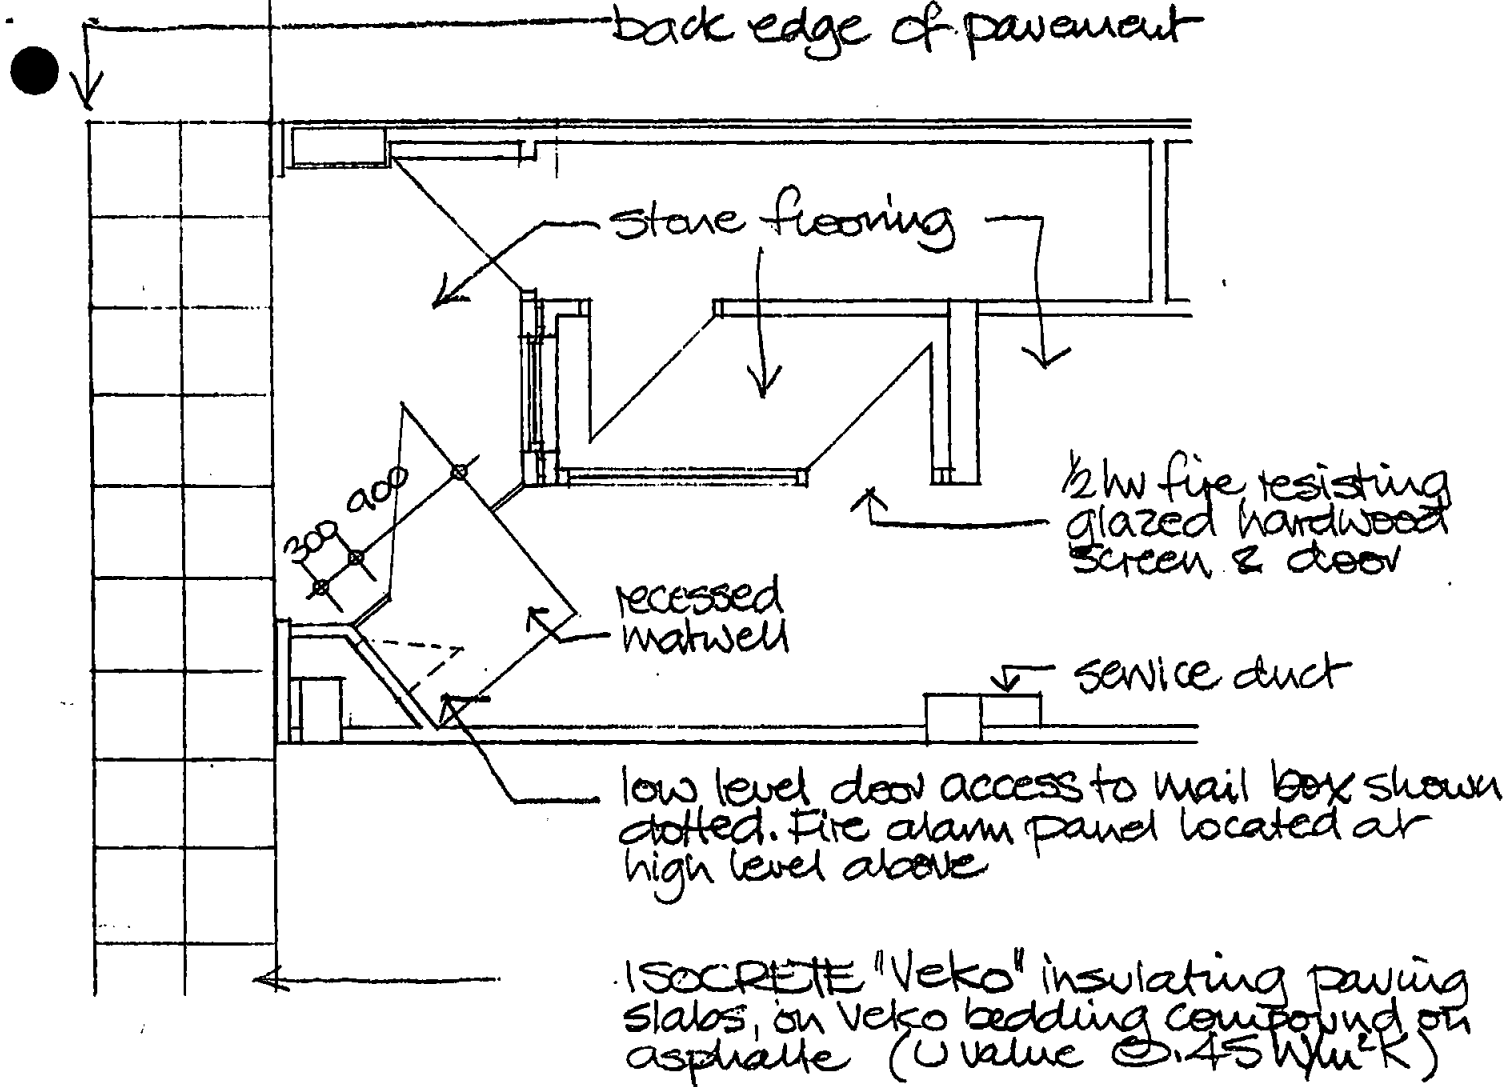

PART PLAN OF OFFICE ENTRANCE 1:50

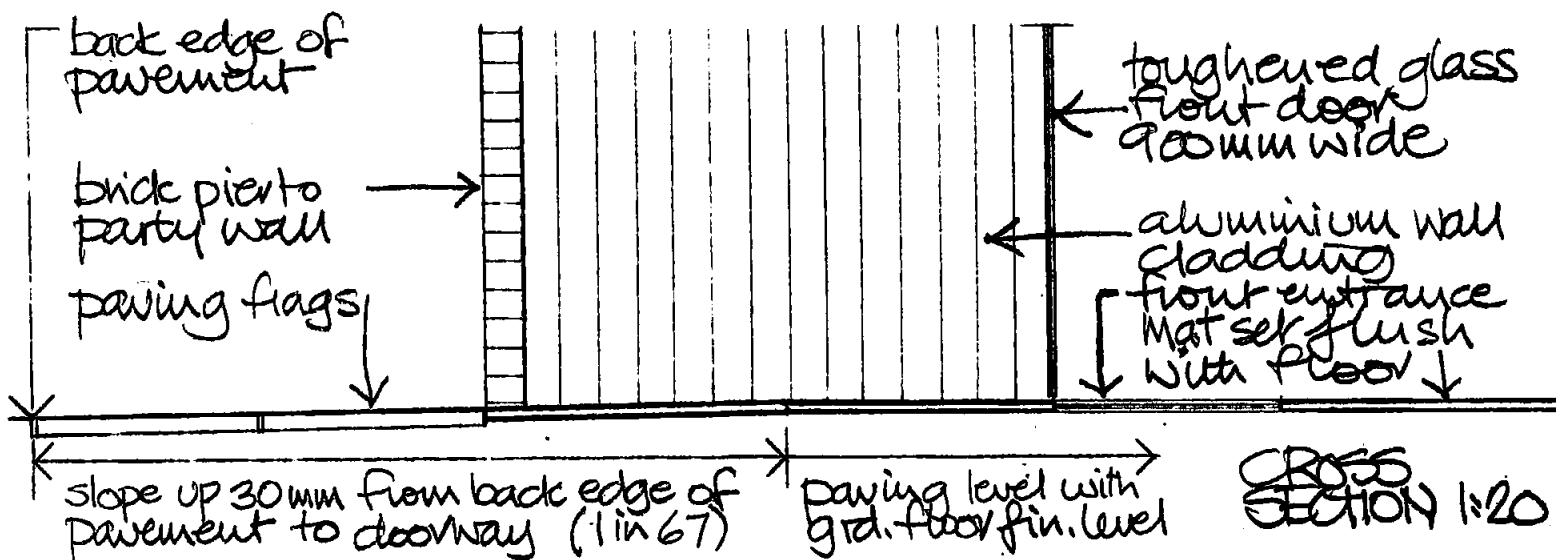

27-28 WINDMILL STREET
LONDON W1

PROJECT NO
620

DRAWING NO
P7

OFFICE ENTRANCE DETAILS

SCALE
1: 50 1:20

DATE
FEB 99

