

Existing Section

White Shopfront Fascia Signage


Red Shopfront Sub Fascia Signage



Existing Part Elevation

Counter

Glazed Entrance door

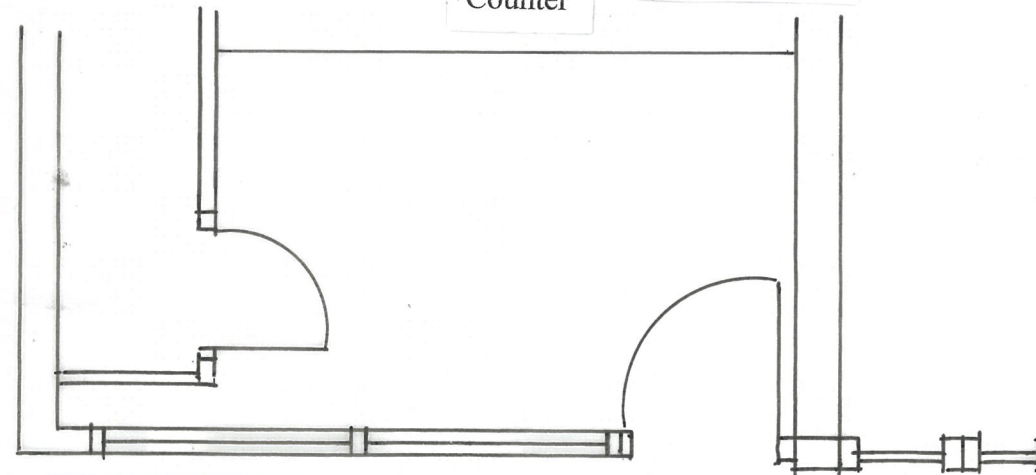

Existing Part Plan

Glazed Entrance door

0 500 1000 2000 3000 4000

0 500 1000 2000 3000 4000

Drawing No. EN030220E
 Scale: 1:50
 Date 27.02.2020

Des Ager Design and Planning Consultant

33 Charterhouse Road, Godalming, Surrey GU7 2AG
 T: 01483 800417
 M: 07836 558370
 desmondager@gmail.com

Project Title: EXISTING PART PLAN
 ELEVATION & SECTION

Site Address: Phoenix Forex
 128 Euston Road
 London
 NW1 2AS

Notes: Existing Part Plan Elevation & Section
 Installation of an Automated Teller Machine (ATM)

