
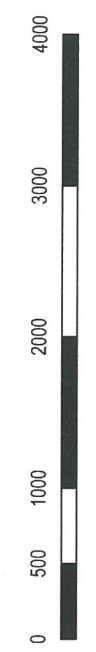
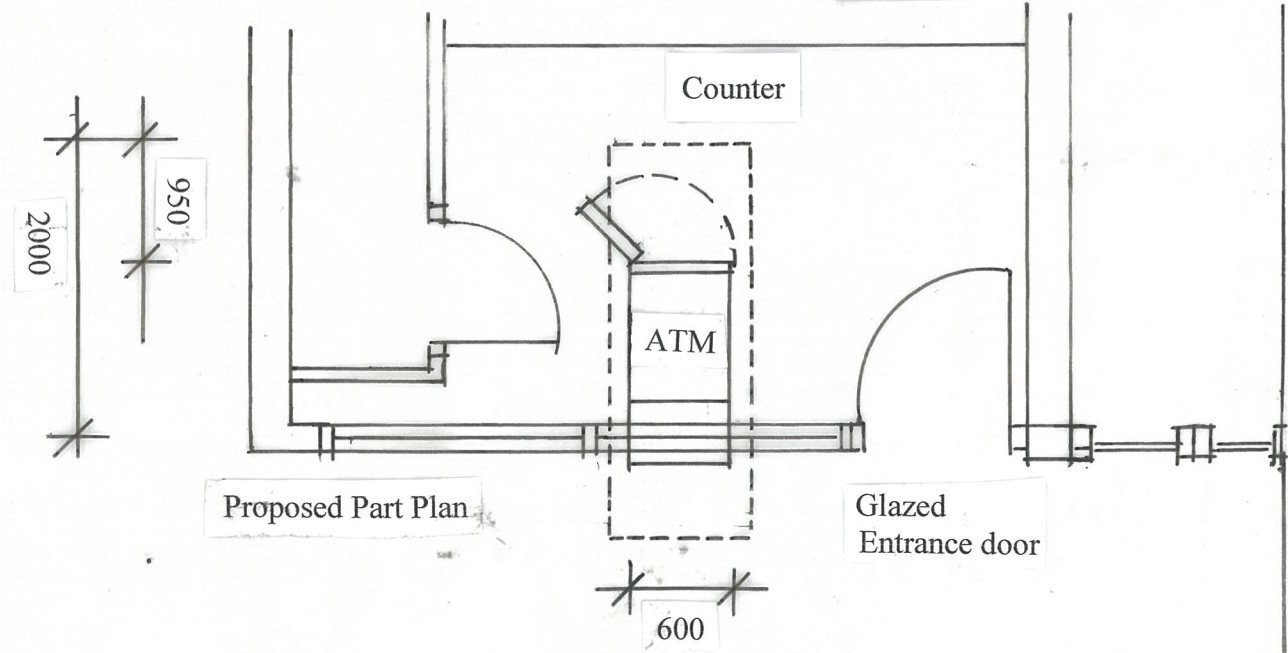



White Shopfront Fascia Signage

Red Shopfront Sub Fascia Signage

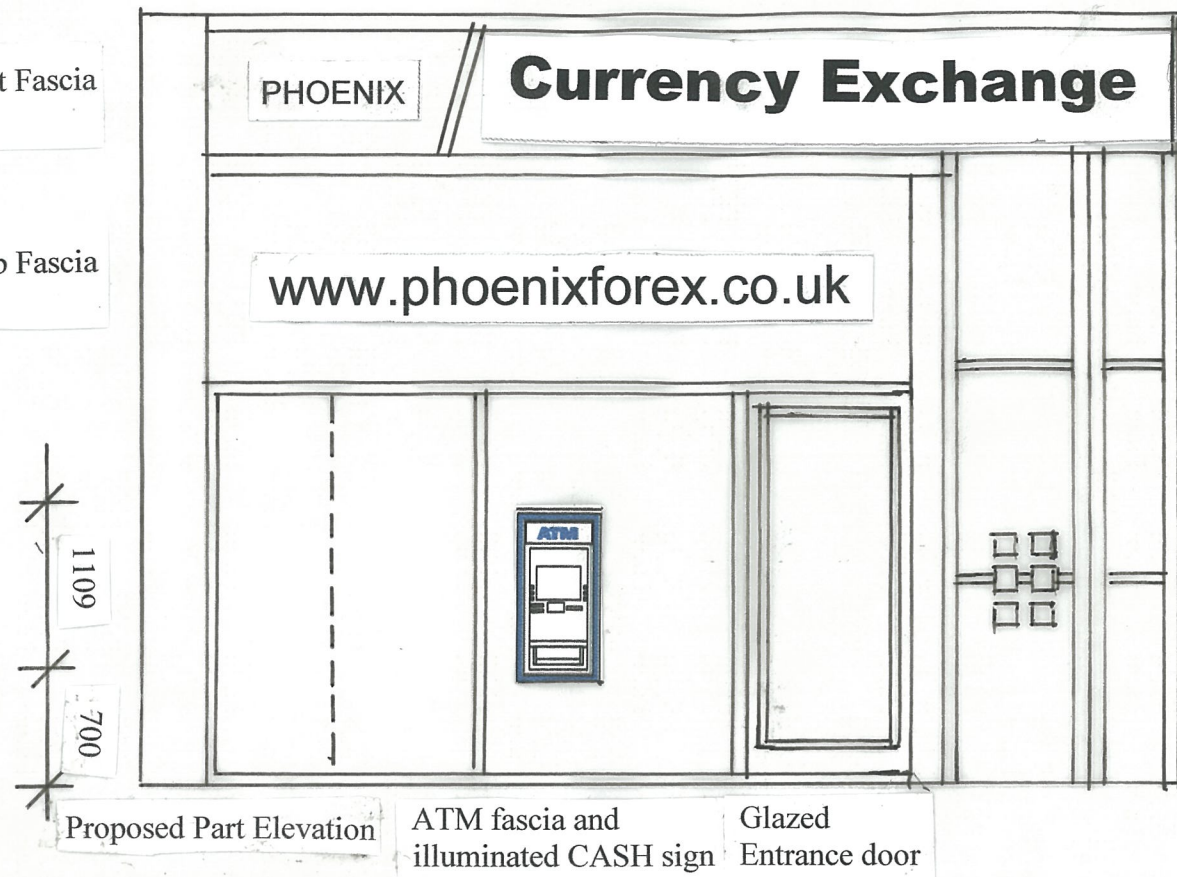

Drawing No. EN030220P	Scale: 1:50	Revision:	Project Title: <b>PROPOSED PART PLAN ELEVATION &amp; SECTION</b>	Notes: Proposed Part Plan Elevation & Section Installation of an Automated Teller Machine (ATM)	Client: 
	Date: 27.02.2020				
Des Ager Design and Planning Consultant 33 Charterhouse Road, Godalming, Surrey GU7 2AG T: 01483 800417 M: 07836 558370 desmondager@gmail.com					