
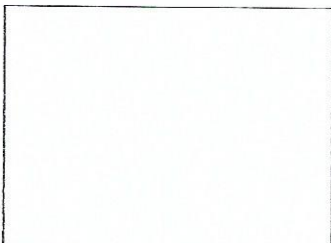
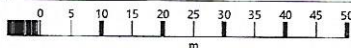


# 128 Euston Road

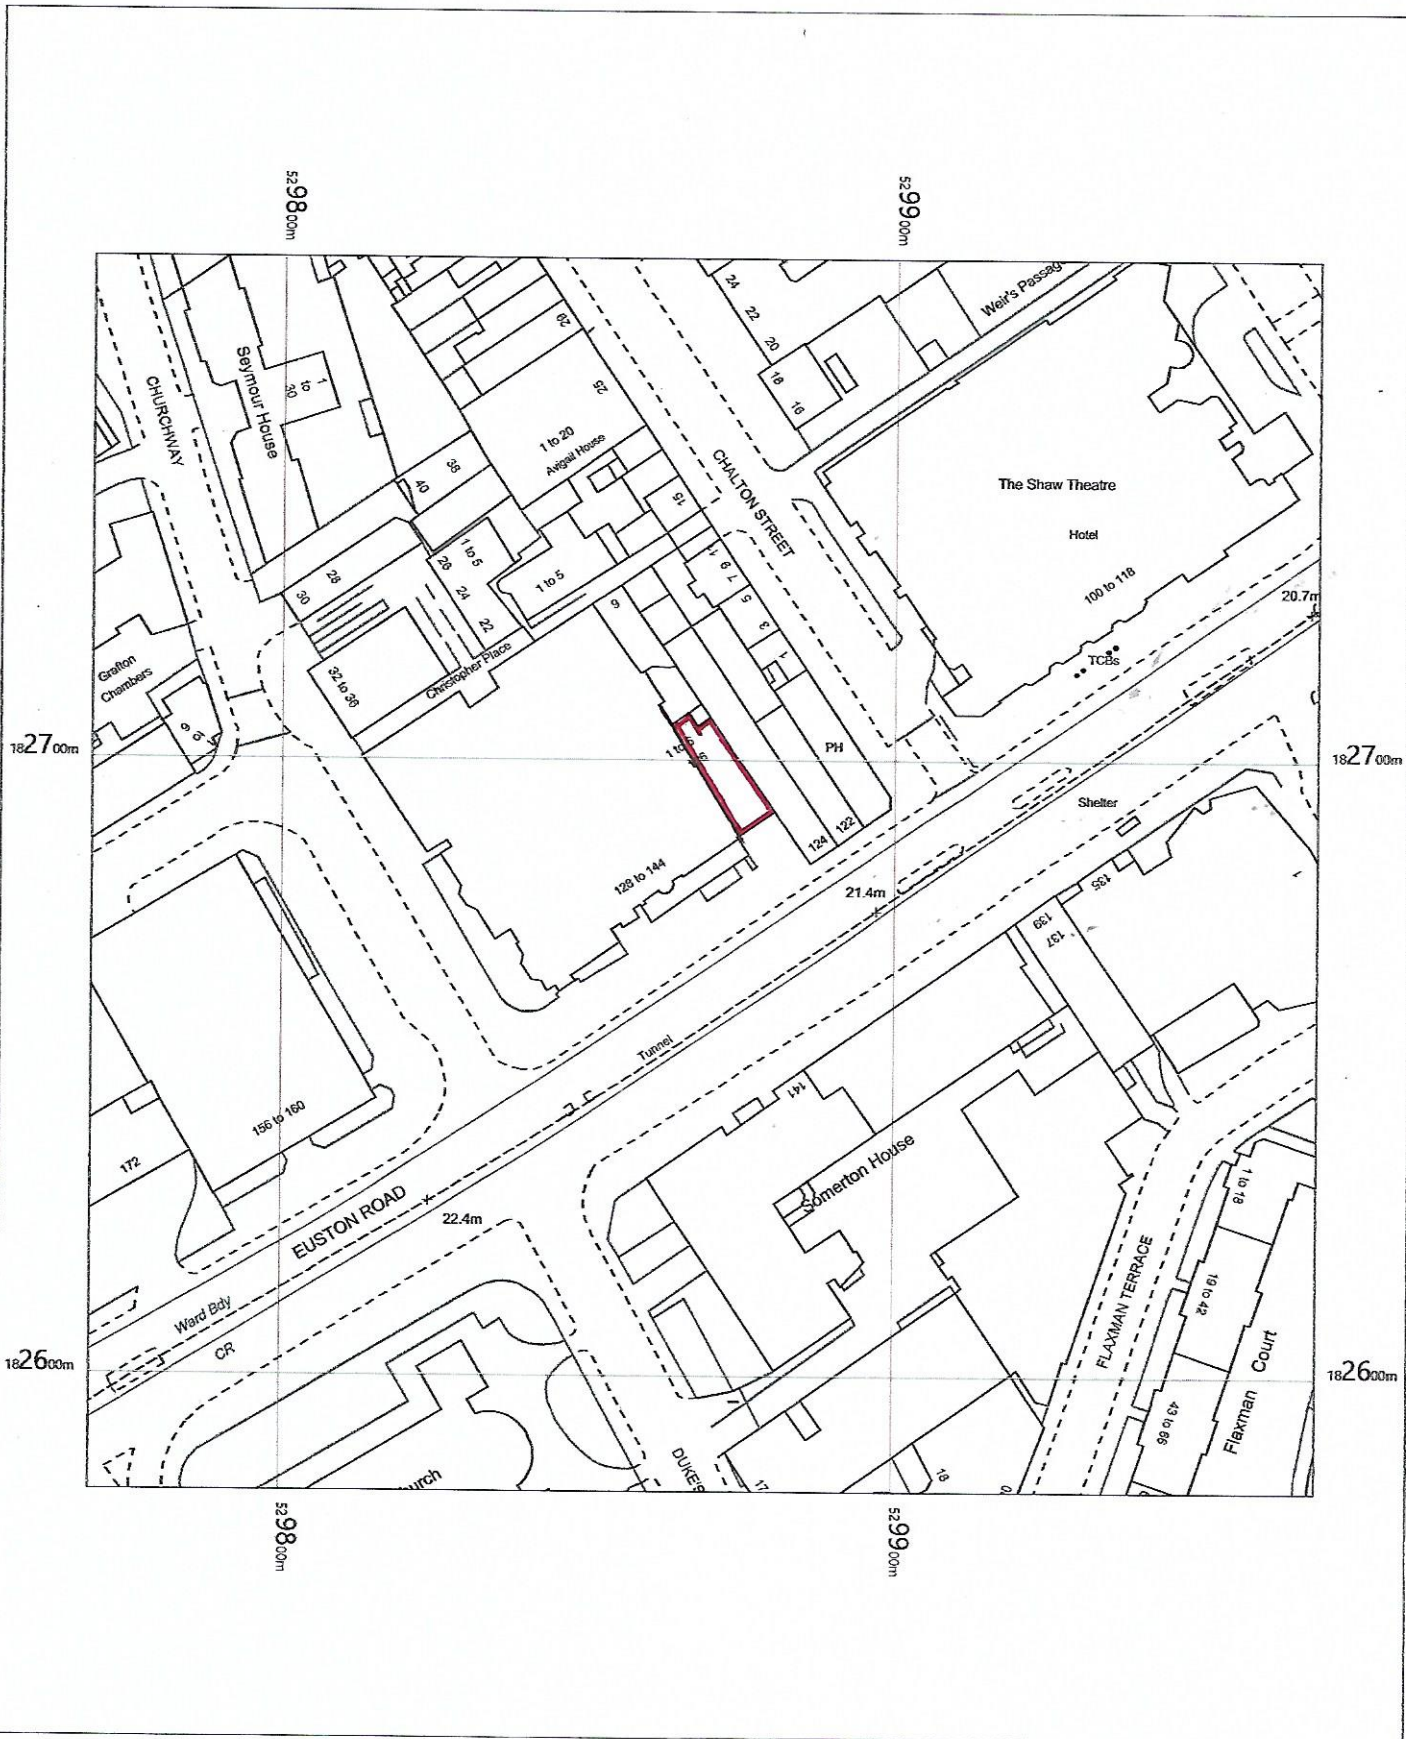

OS MasterMap 1250/2500/10000 scale  
Wednesday, February 26, 2020, ID: BLJT-00863404  
[www.planningapplicationmaps.co.uk](http://www.planningapplicationmaps.co.uk)

1:1250 scale print at A4, Centre: 529869 E, 182681 N

©Crown Copyright Ordnance Survey. Licence no. 100051661

