



1 EXTERNAL ELEVATION
1 : 50

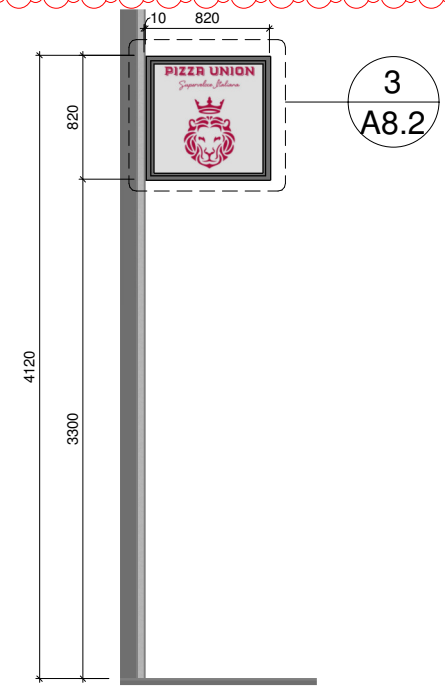

2 EXTERNAL - PROJECTING SIGN SECTION
1 : 50

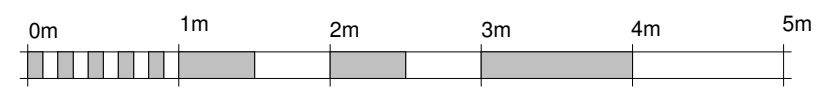

VISUAL SCALE 1:50

General notes:
Do Not Scale from this drawing;
Contractor to carry out full setting out prior to start of works and notify any discrepancies to the Architect for clarification;
All works to be strictly in accordance with local authority legislations, and/or similar governing bodies;
All works to be strictly in accordance with CDM Regulations (Health and Safety);

Rev	Date	Description
A	18/02/20	Amended external signage as per comments

Copyright of this drawing is reserved and is issued on condition that it is not reproduced in part or on whole without written consent unless otherwise assigned.

All dimensions to be verified on site by the Contractor prior to commencement of work. Any discrepancies not brought to our immediate attention shall be deemed to be the responsibility of the contractor/fabricator.

ghost ARCHITECTURE www.ghostprojects.com
112-114 Great Portland Street London W1W 6PH United Kingdom
Phone: +44 (0)56 0357 6234 Fax: +44 (0)20 7462 0005

CLIENT:

PROJECT: Pizza Union Holborn
1 New Oxford Street

DRAWING TITLE: PROPOSED EXTERNAL ELEVATIONS

SCALE: 1 : 50@A3	DRAWN: OL	CHECKED: JK
DATE: 02/03/20	ISSUE TYPE: DID	

PROJECT AND DWG NO: 218042 -A8.1
REV: A

FILE NAME: Pizza Union Holborn DID