

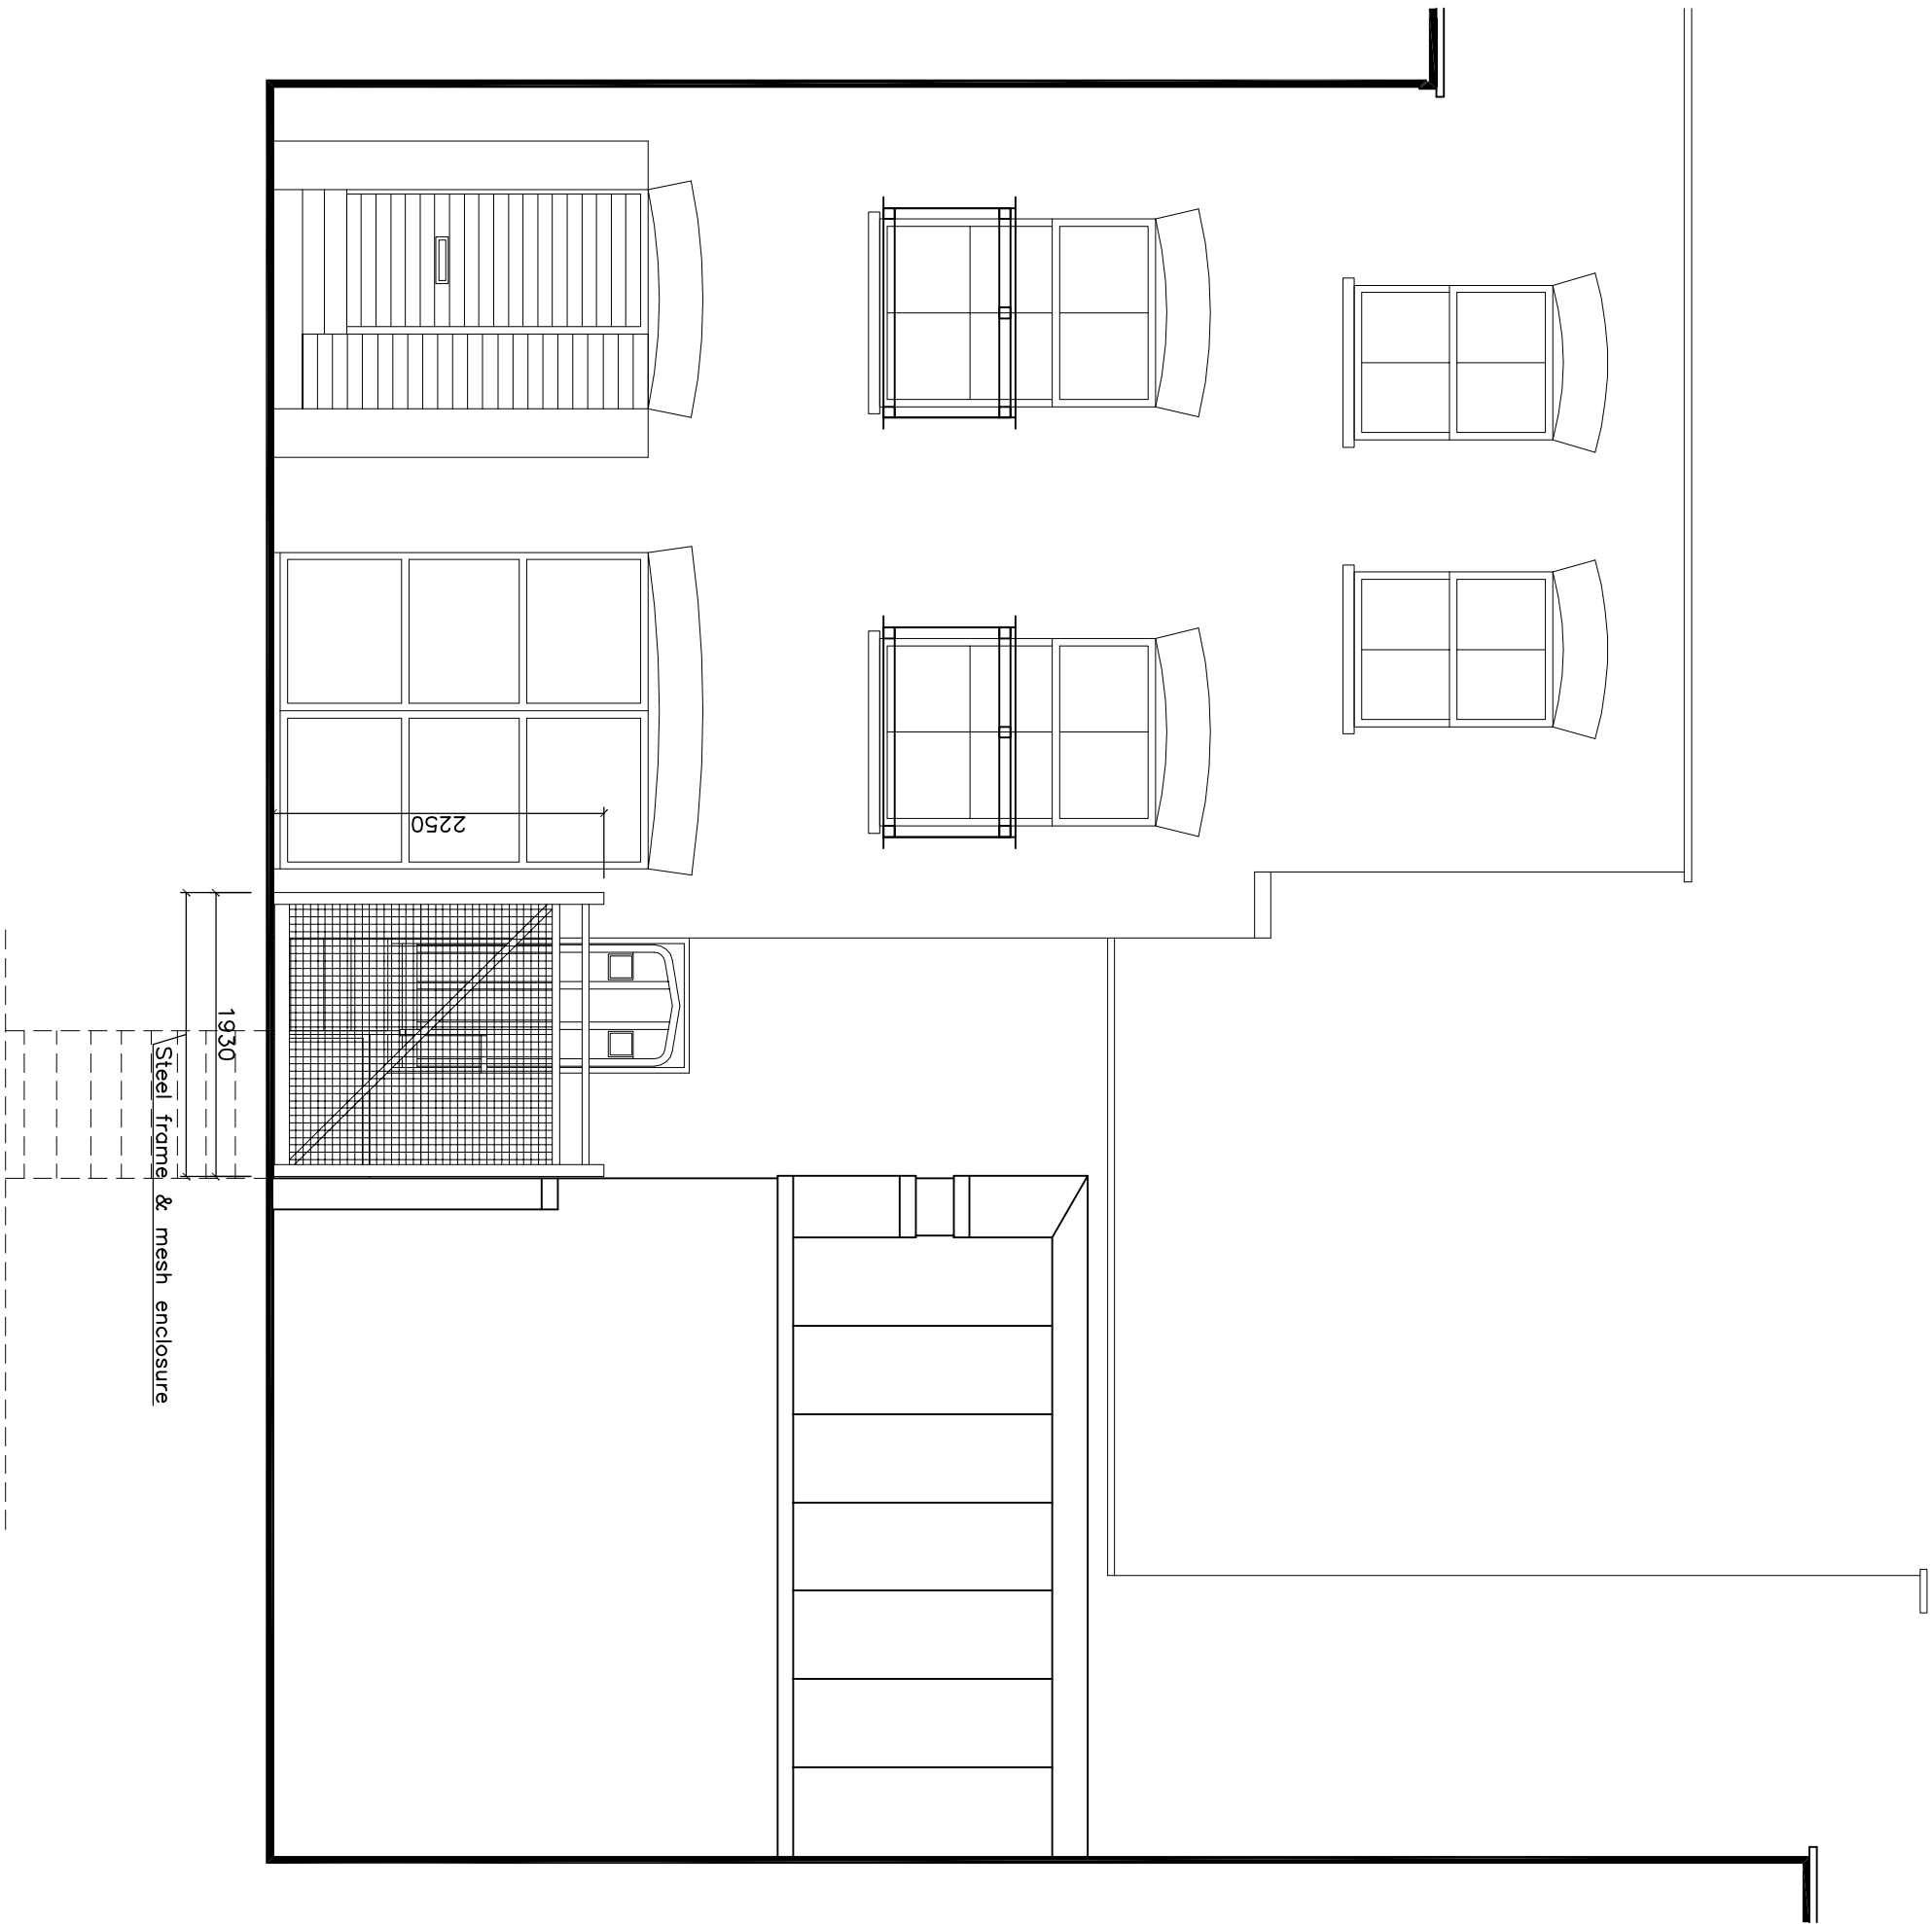


General Notes
This drawing is to be read in conjunction with all relevant design team specifications and drawings. All dimensions are to be checked on site prior to commencement of work any discrepancies reported to the Project Architect. All materials and components are to be handled, stored, protected, installed and finished strictly in accordance with the Copyright Apt Technical Design Limited

Notes

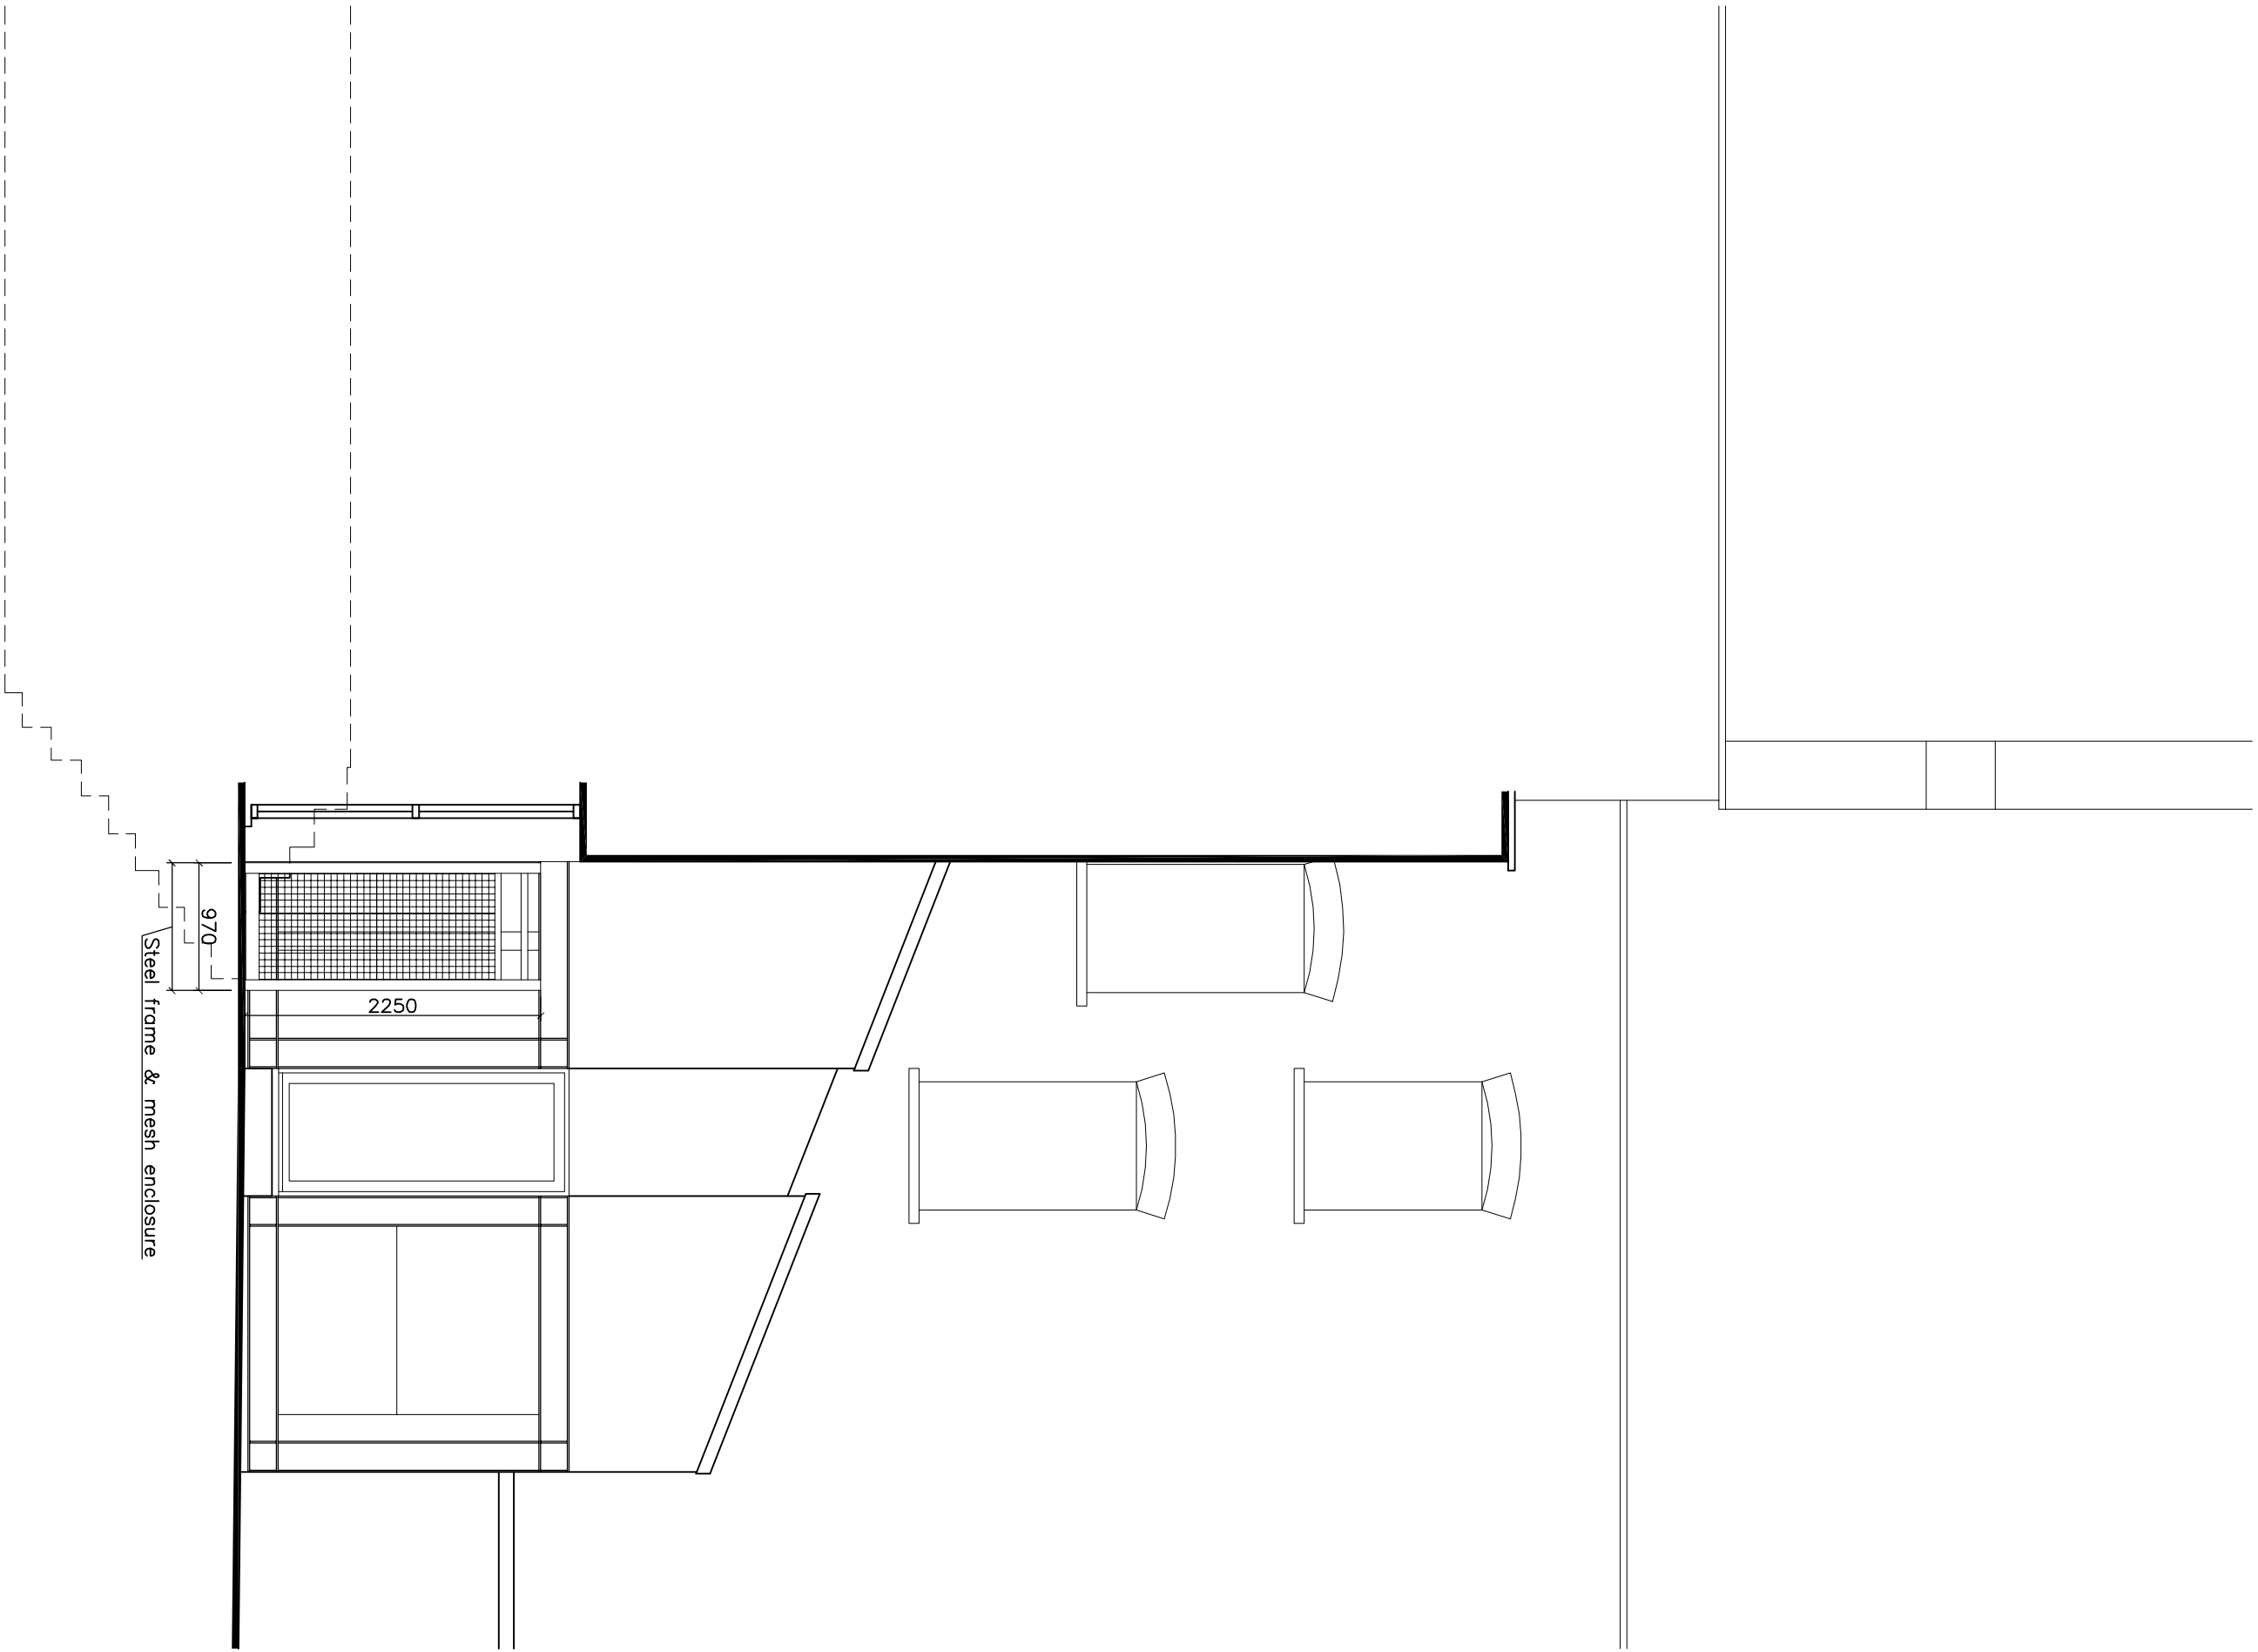

1. Original Elevation to Warren Mews - scale 1:50 @ A1

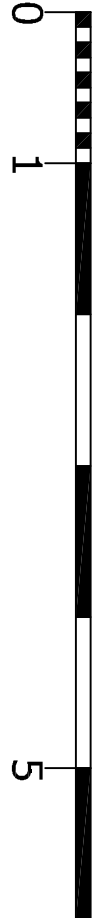

2. Original Elevation

REV	DATE	DESCRIPTION	INITIALS
-----	------	-------------	----------

Denis Lyons

--

Rear of 106 Cleveland St. / Warren Mews

Rear of 106 Cleveland Street
Warren Mews
London
W1T 6NX

Original Elevations 1 & 2

DATE	1:50 @ A1 or 1:100 @ A3
PROJECT NO.	20---
PROJECT NAME	A013
PROJECT TYPE	Planning Application

Apt Technical Design Limited

A 164 Tonbridge Road Hildenborough Kent TN11 9HP
T +44(0)1732 666010
E enquiries@apttechnicaldesign.co.uk
W www.apttechnicaldesign.co.uk