

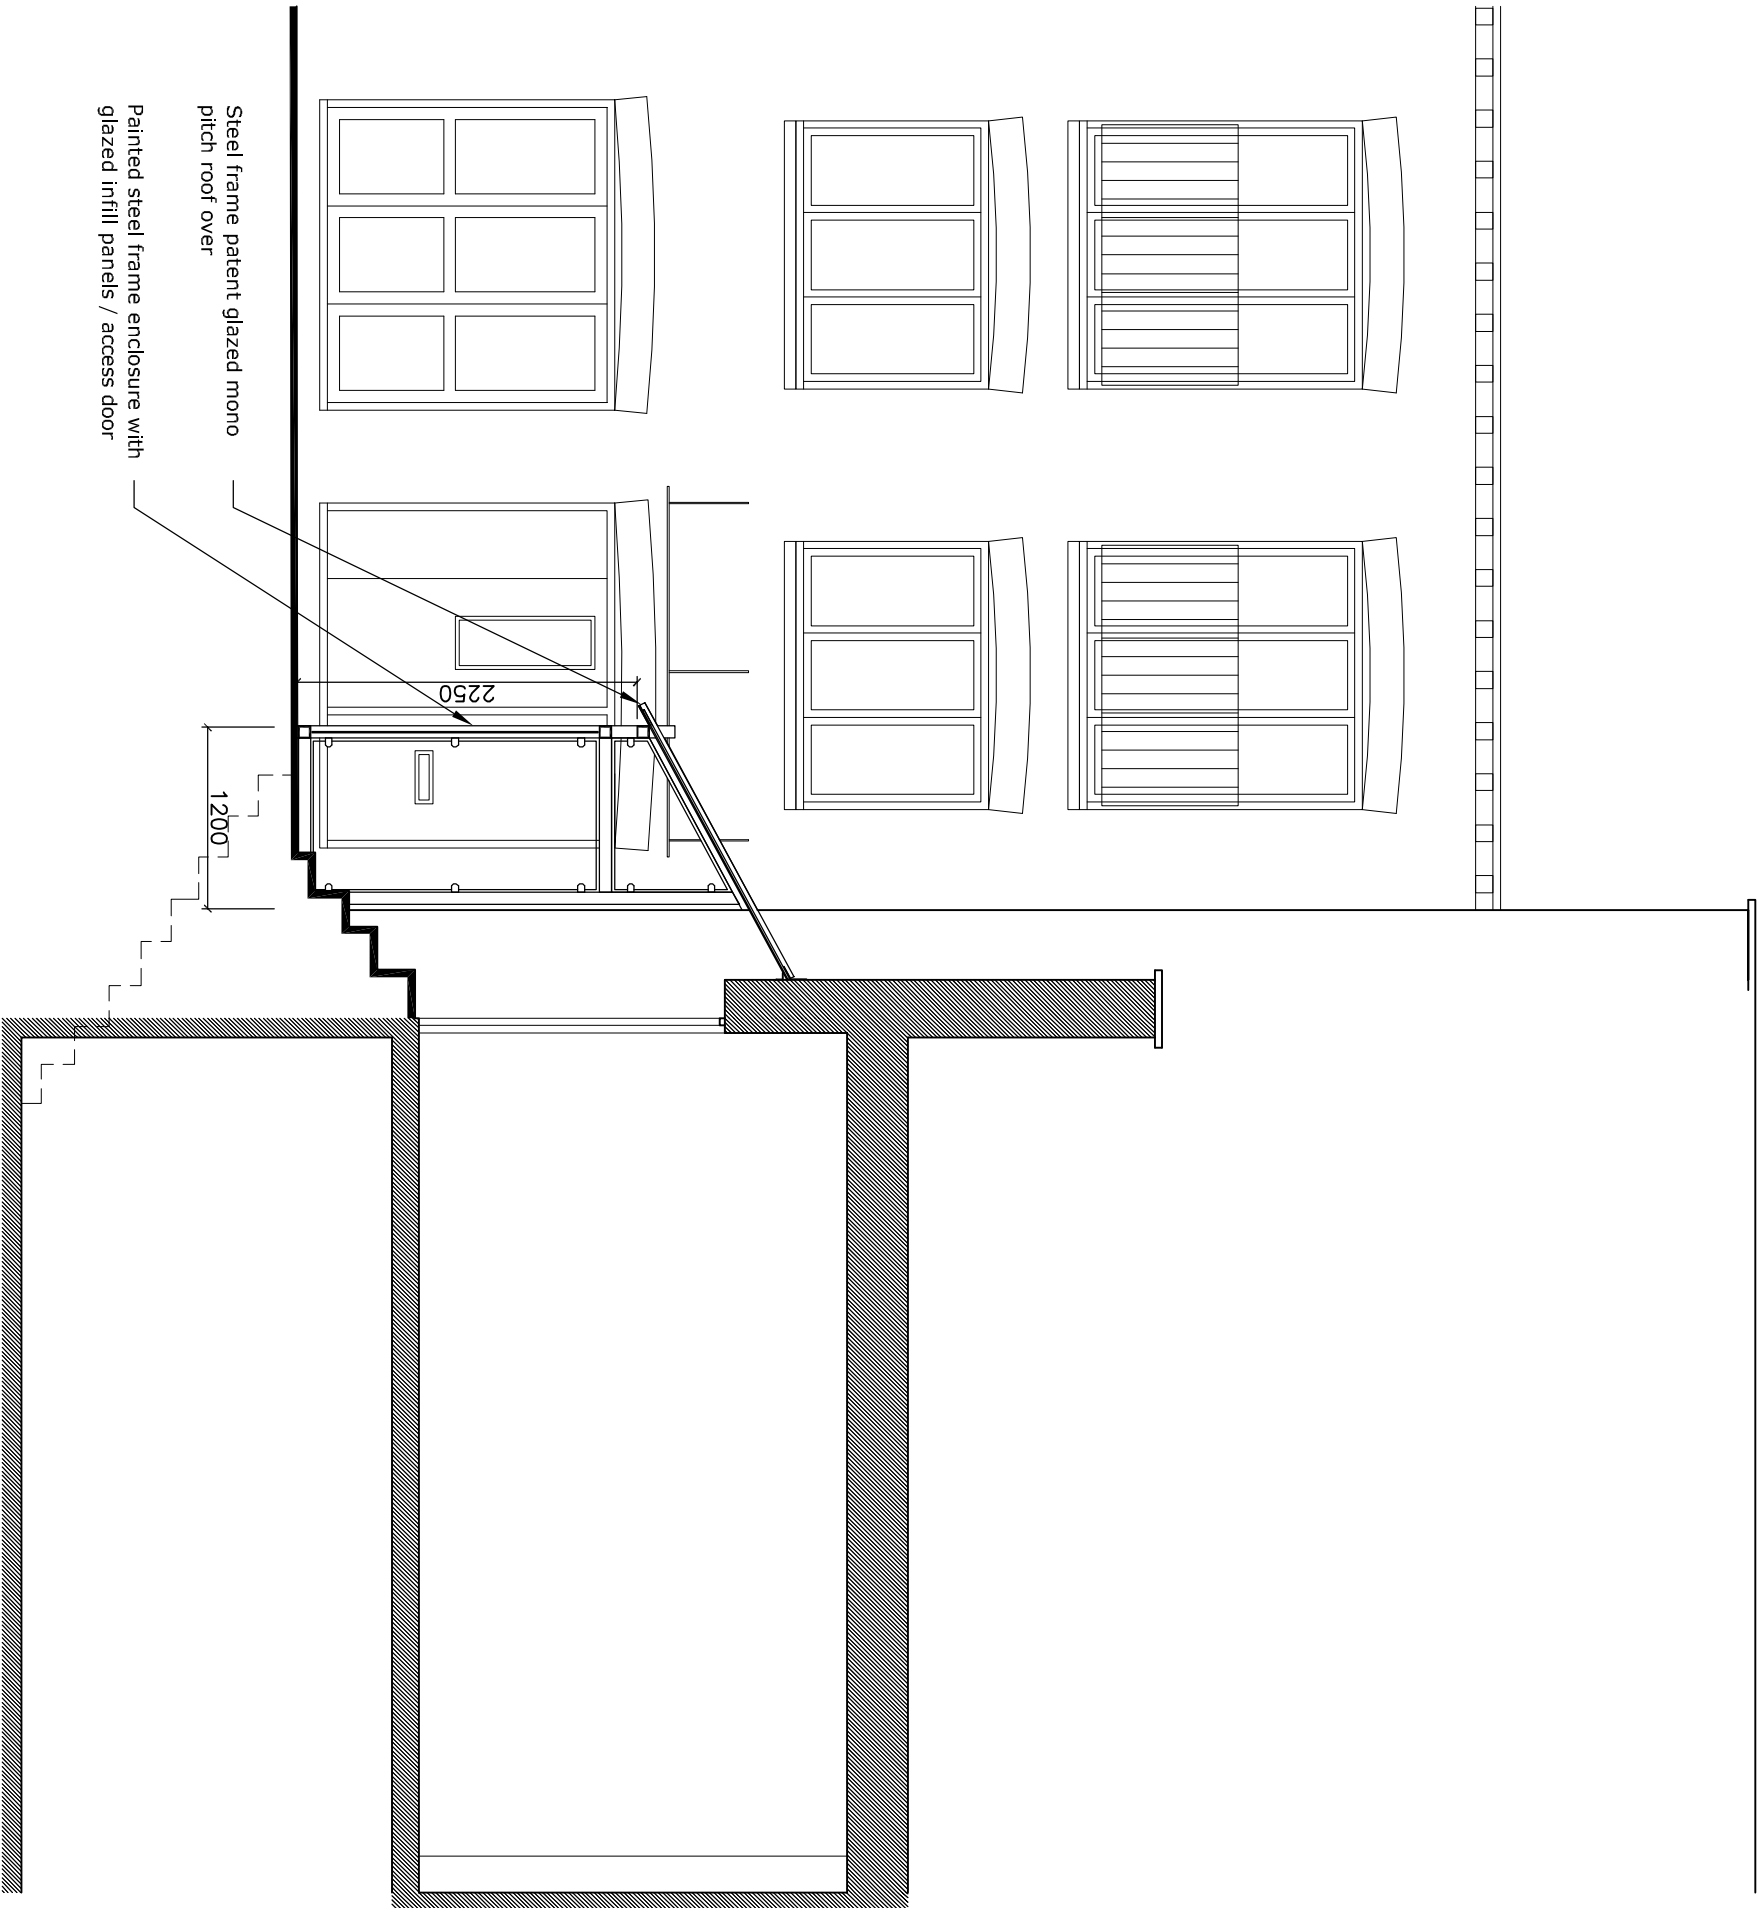


**General Notes**  
This drawing is to be read in conjunction with all relevant design team specifications and drawings. All dimensions are to be checked on site prior to commencement of work any discrepancies reported to the Project Architect. All materials and components are to be handled, stored, protected, installed and finished strictly in accordance with the Copyright Apt Technical Design Limited

Notes

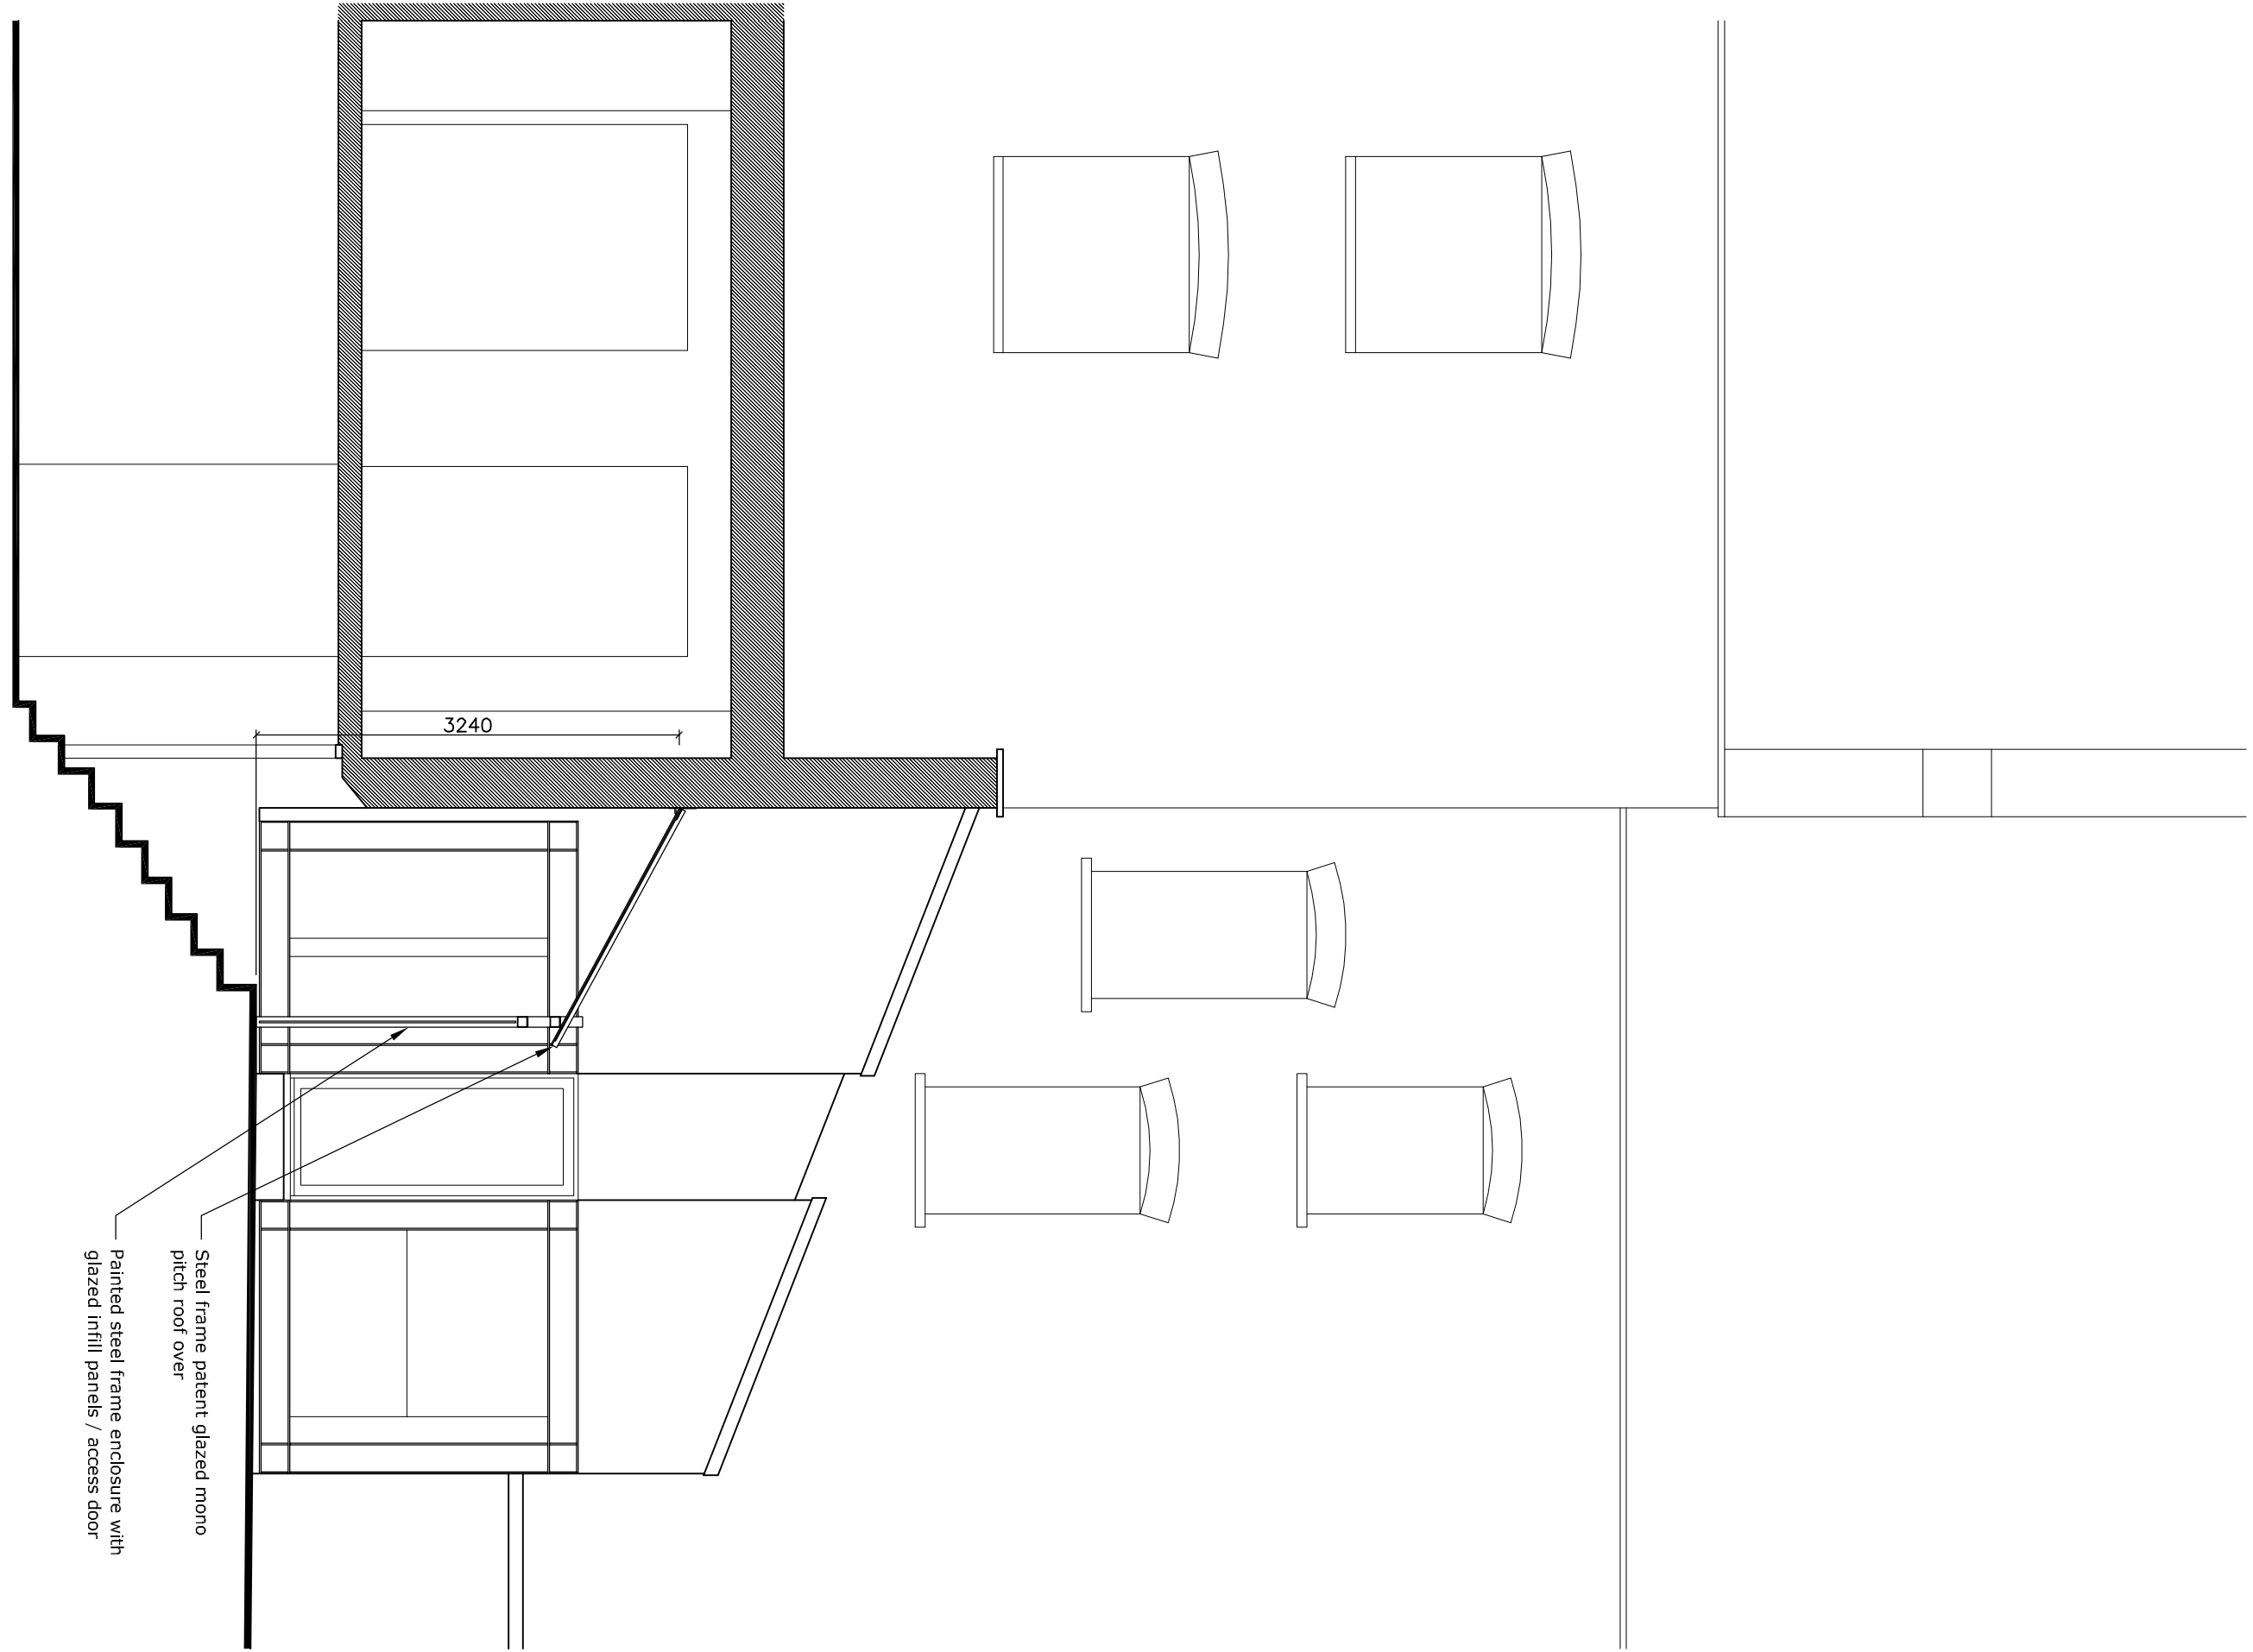

Proposed Section AA - scale 1:50 @ A1

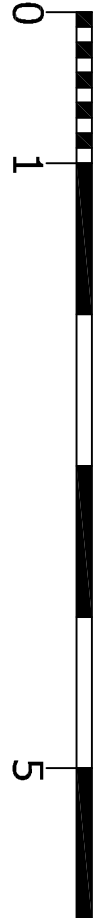

Proposed Section BB

REV	DATE	DESCRIPTION	INITIALS
-----	------	-------------	----------

Denis Lyons

Rear of 106 Cleveland St. / Warren Mews

Rear of 106 Cleveland Street  
Warren Mews  
London  
W1T 6NX

Proposed Sections AA & BB

DATE	1:50 @ A1 or 1:100 @ A3
PROJECT NAME	A022
PROJECT NO	Planning Application

Apt Technical Design Limited

A 164 Tonbridge Road Hildenborough Kent TN11 9HP  
T +44(0)1732 666010  
E enquiries@apttechnicaldesign.co.uk  
W www.apttechnicaldesign.co.uk