



General Notes
This drawing is to be read in conjunction with all relevant design team specifications and drawings. All dimensions are to be checked on site prior to commencement of work any discrepancies reported to the Project Architect. All materials and components are to be handled, stored, protected, installed and finished strictly in accordance with the Copyright Apt Technical Design Limited

Notes

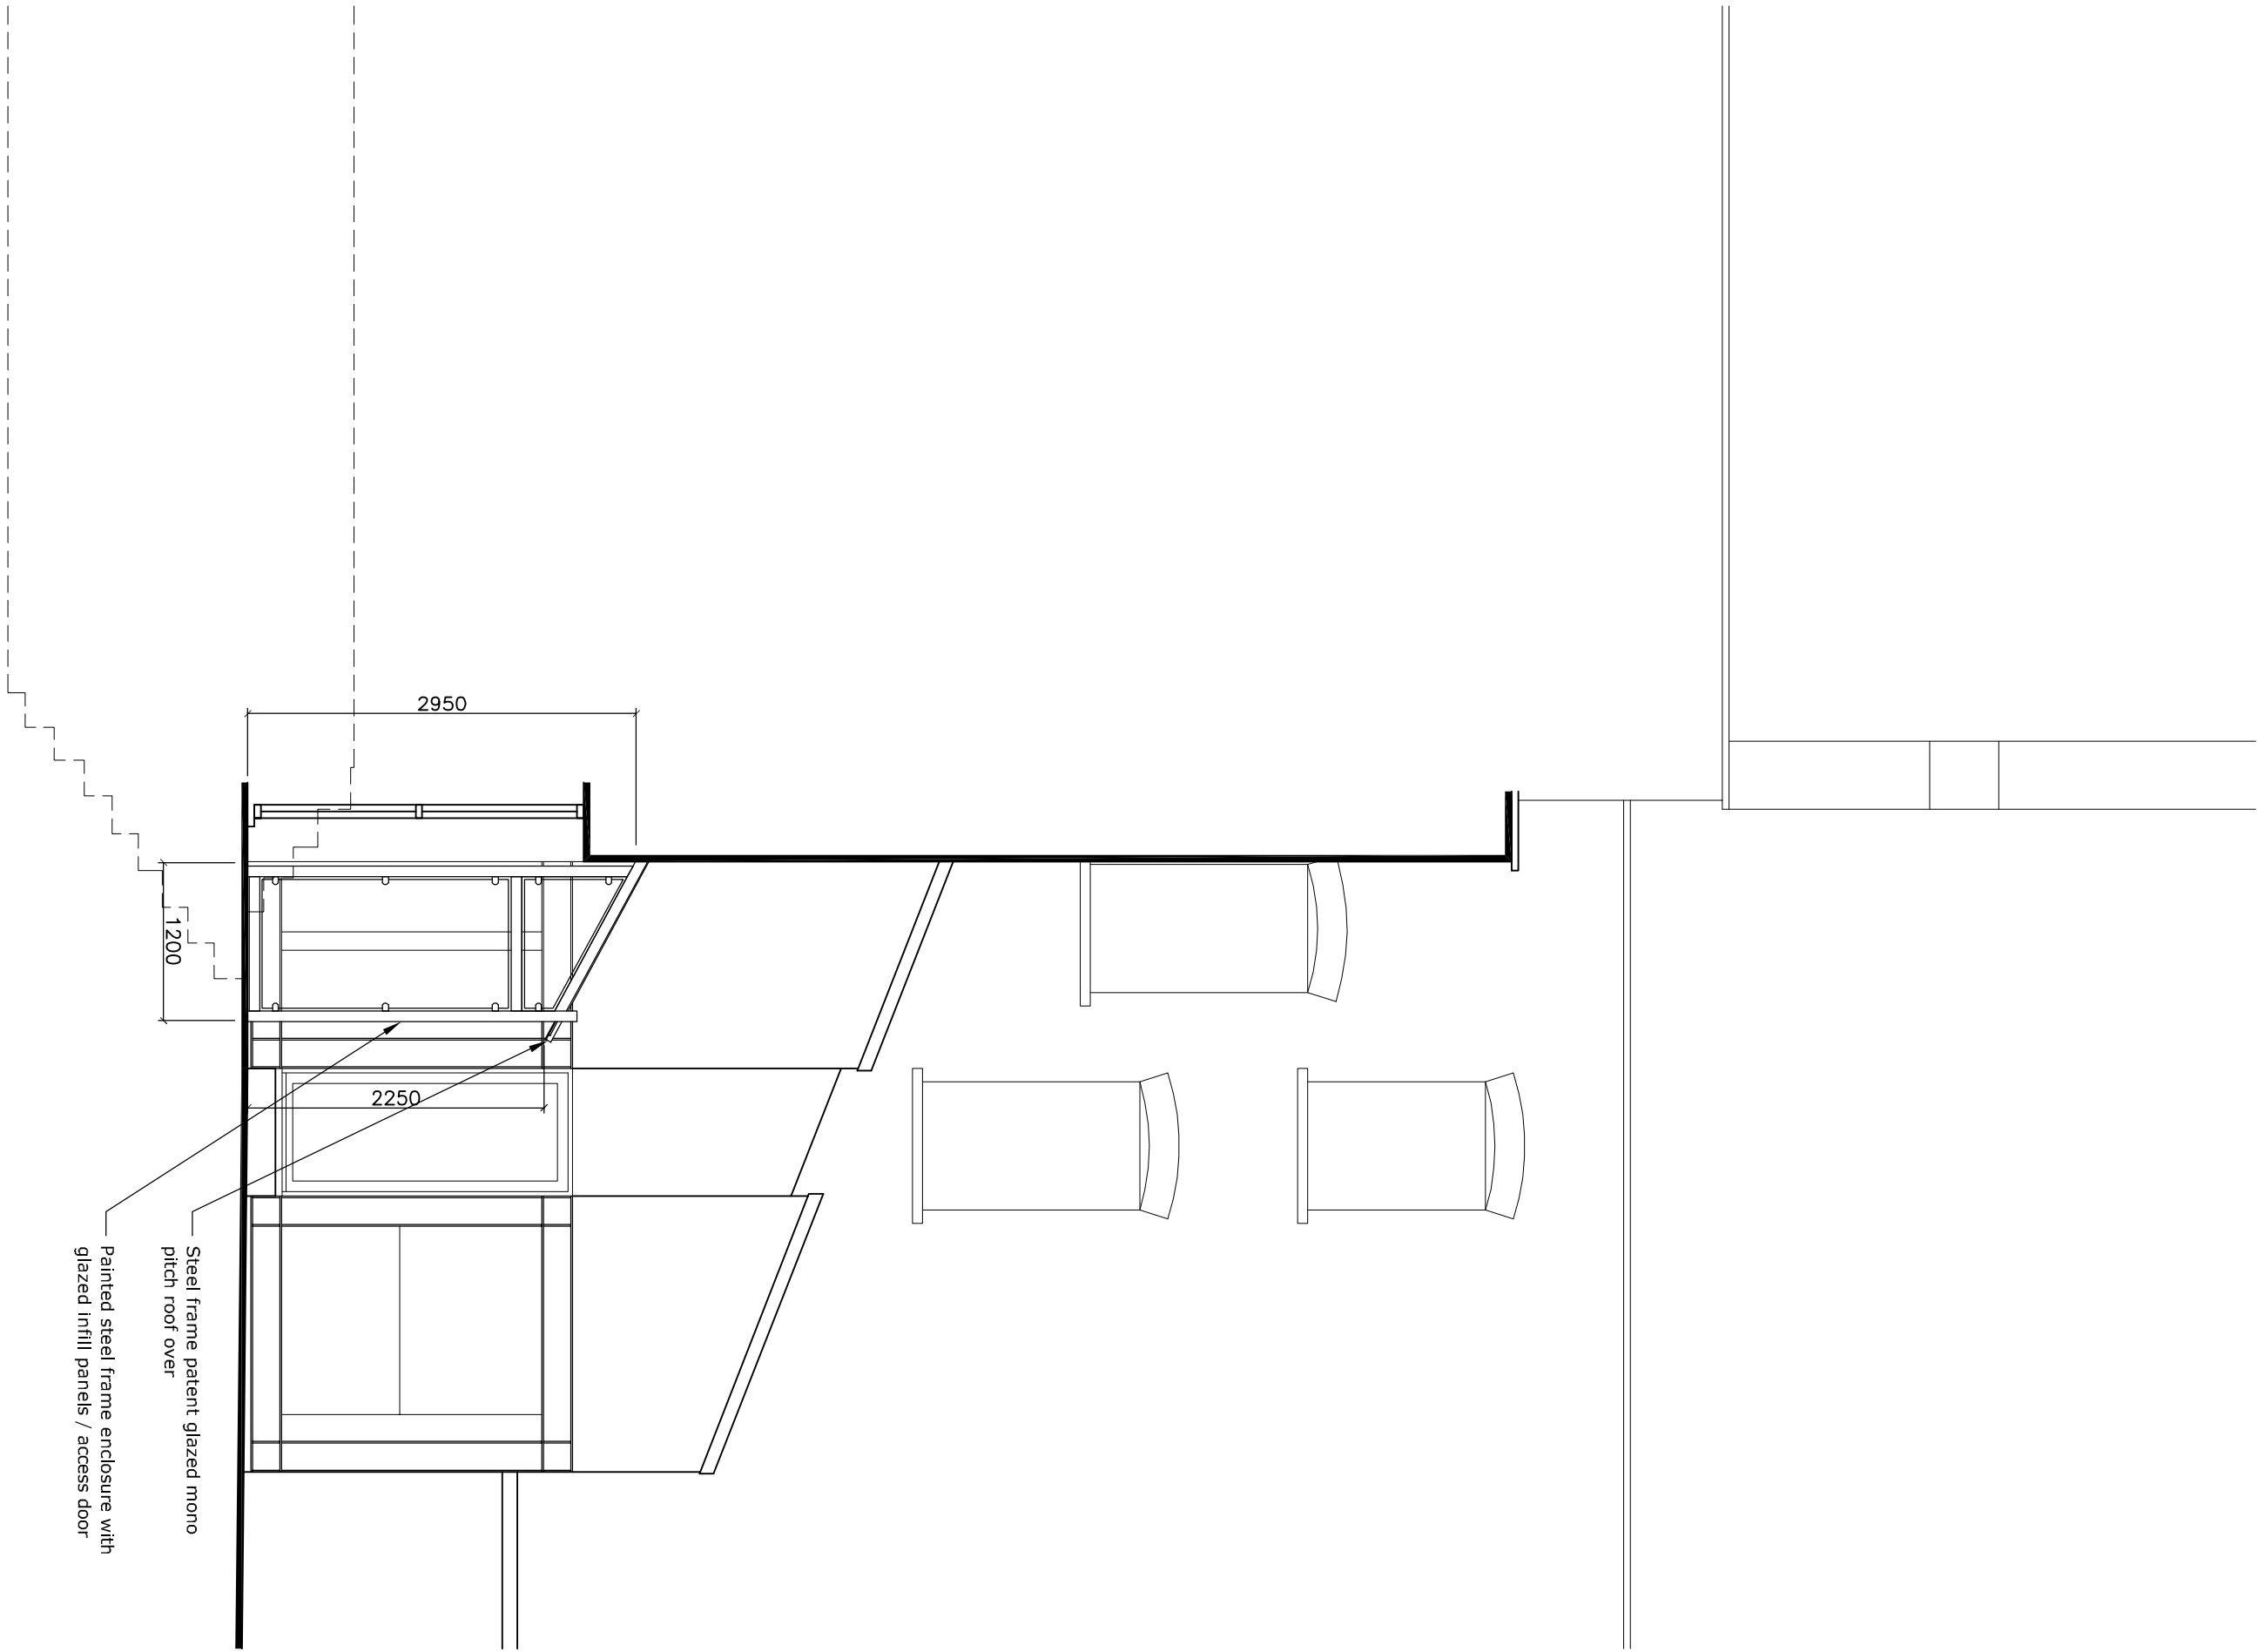

1. Proposed Elevation to Warren Mews - scale 1:50 @ A1

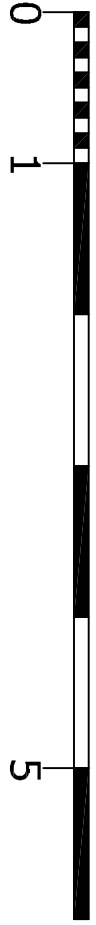

2. Proposed Elevation

REV	DATE	DESCRIPTION	INITIALS
-----	------	-------------	----------

Denis Lyons

--

Project Name
Rear of 106 Cleveland St. / Warren Mews

Project Address
Rear of 106 Cleveland Street
Warren Mews
London
W1T 6NX

Project Title
Proposed Elevations 1 & 2

--

Date
Jan 2020
Scale
1:50 @ A1 or 1:100 @ A3

Project Number
20-000
Revision
A023

Project Status
paf
Project Stage
Planning Application

Apt Technical Design Limited

A 164 Tonbridge Road Hildenborough Kent TN11 9HP

T +44(0)1732 666010

E enquiries@apttechnicaldesign.co.uk

W www.apttechnicaldesign.co.uk