



**General Notes**  
 This drawing is to be read in conjunction with all relevant design team specifications and drawings. All dimensions are to be checked on site prior to commencement of work any discrepancies reported to the Project Architect. All materials and components are to be handled, stored, protected, installed and finished strictly in accordance with the Copyright Apt Technical Design Limited


Notes

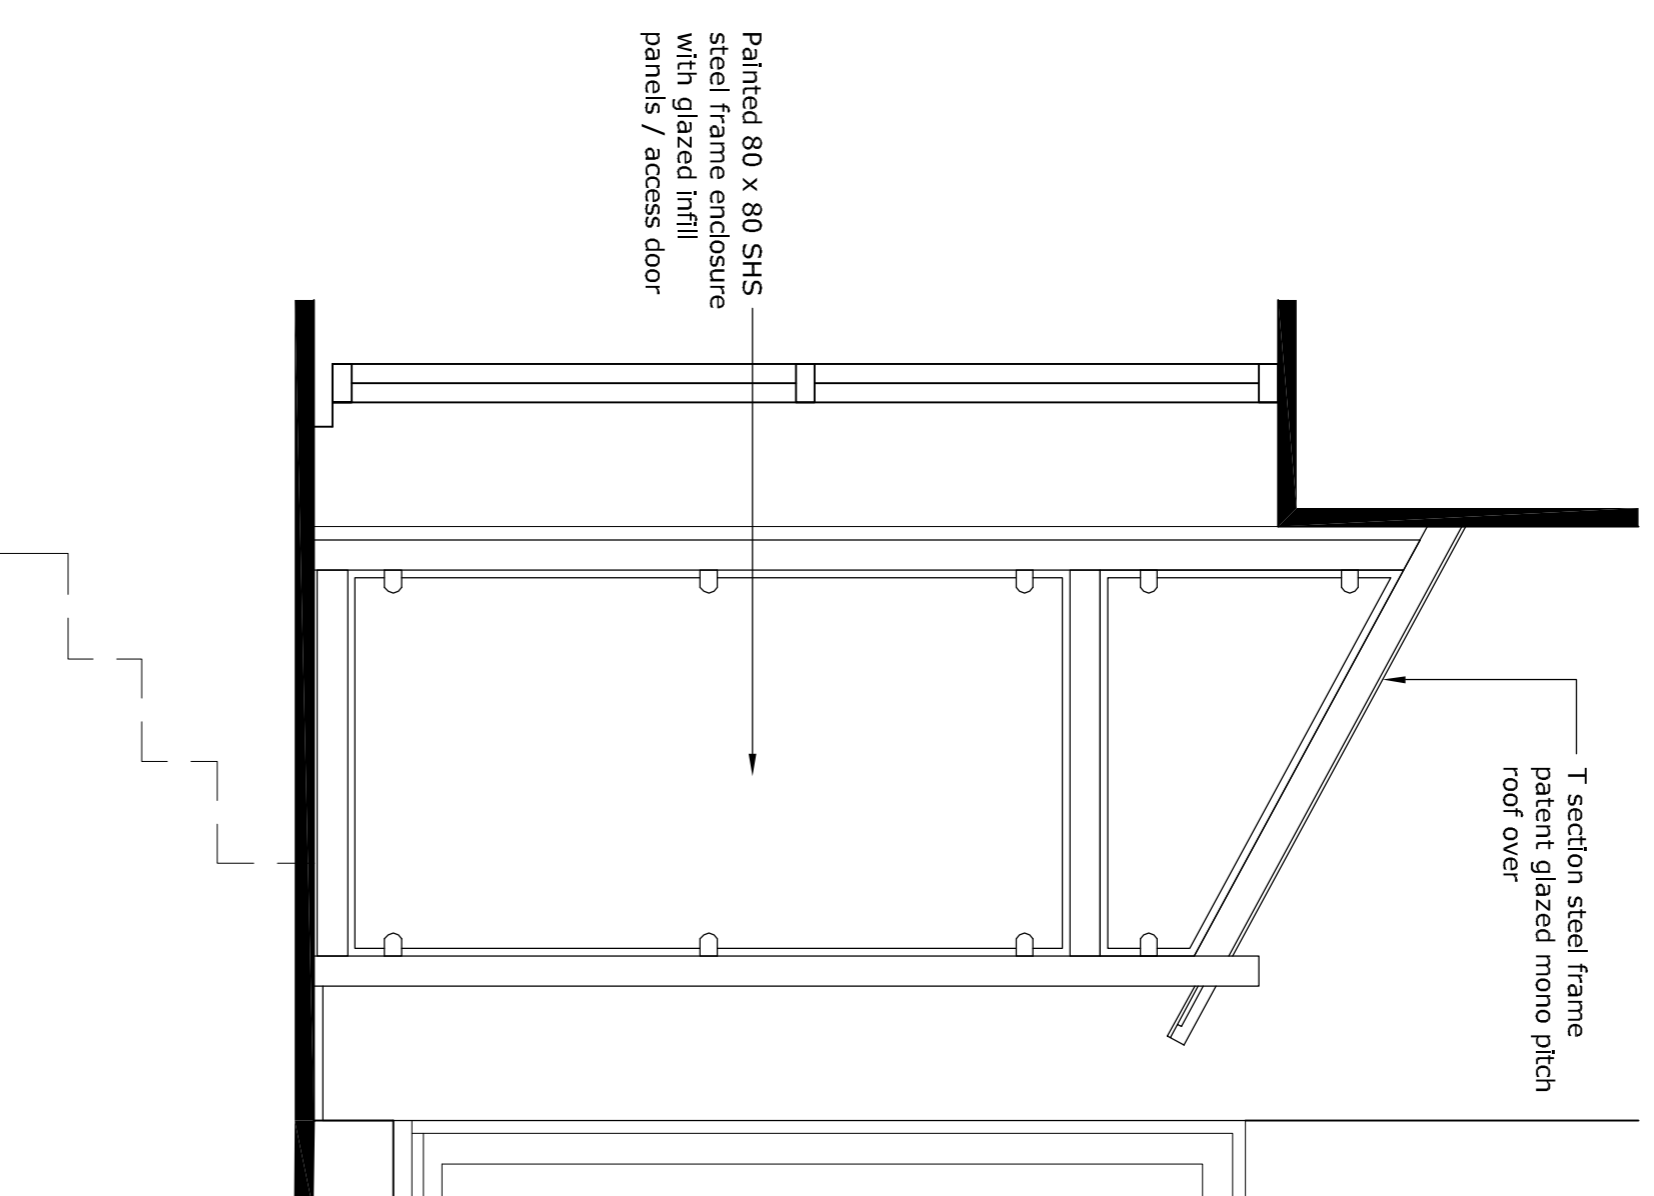

2. Proposed Elevation

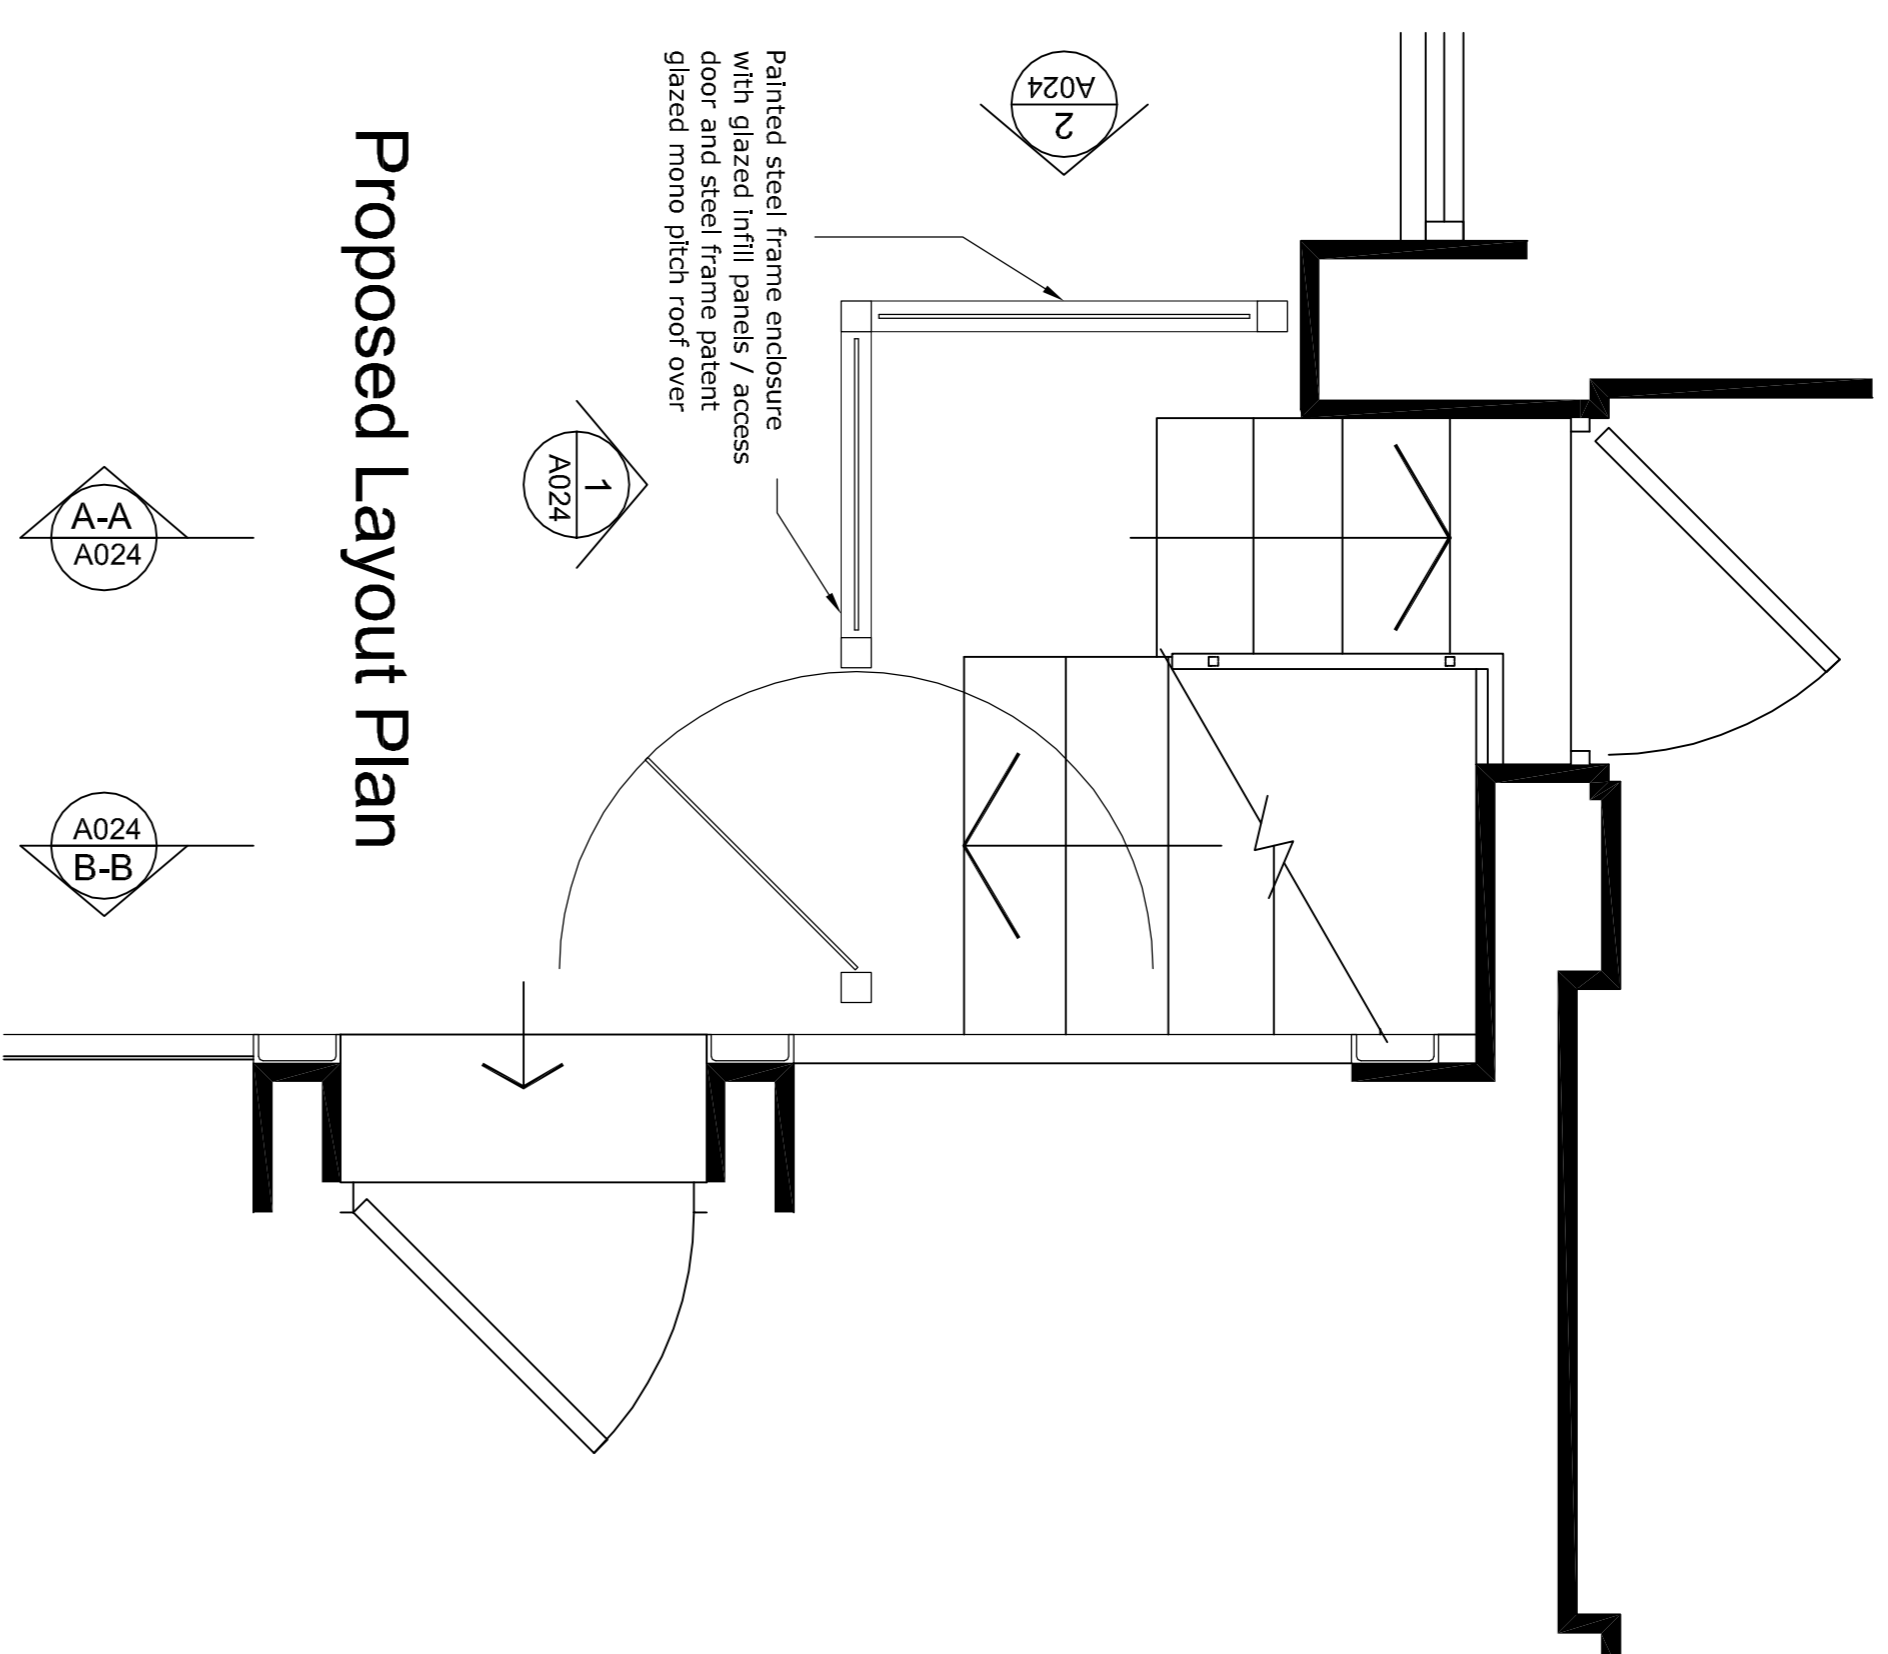


Proposed Layout Plan

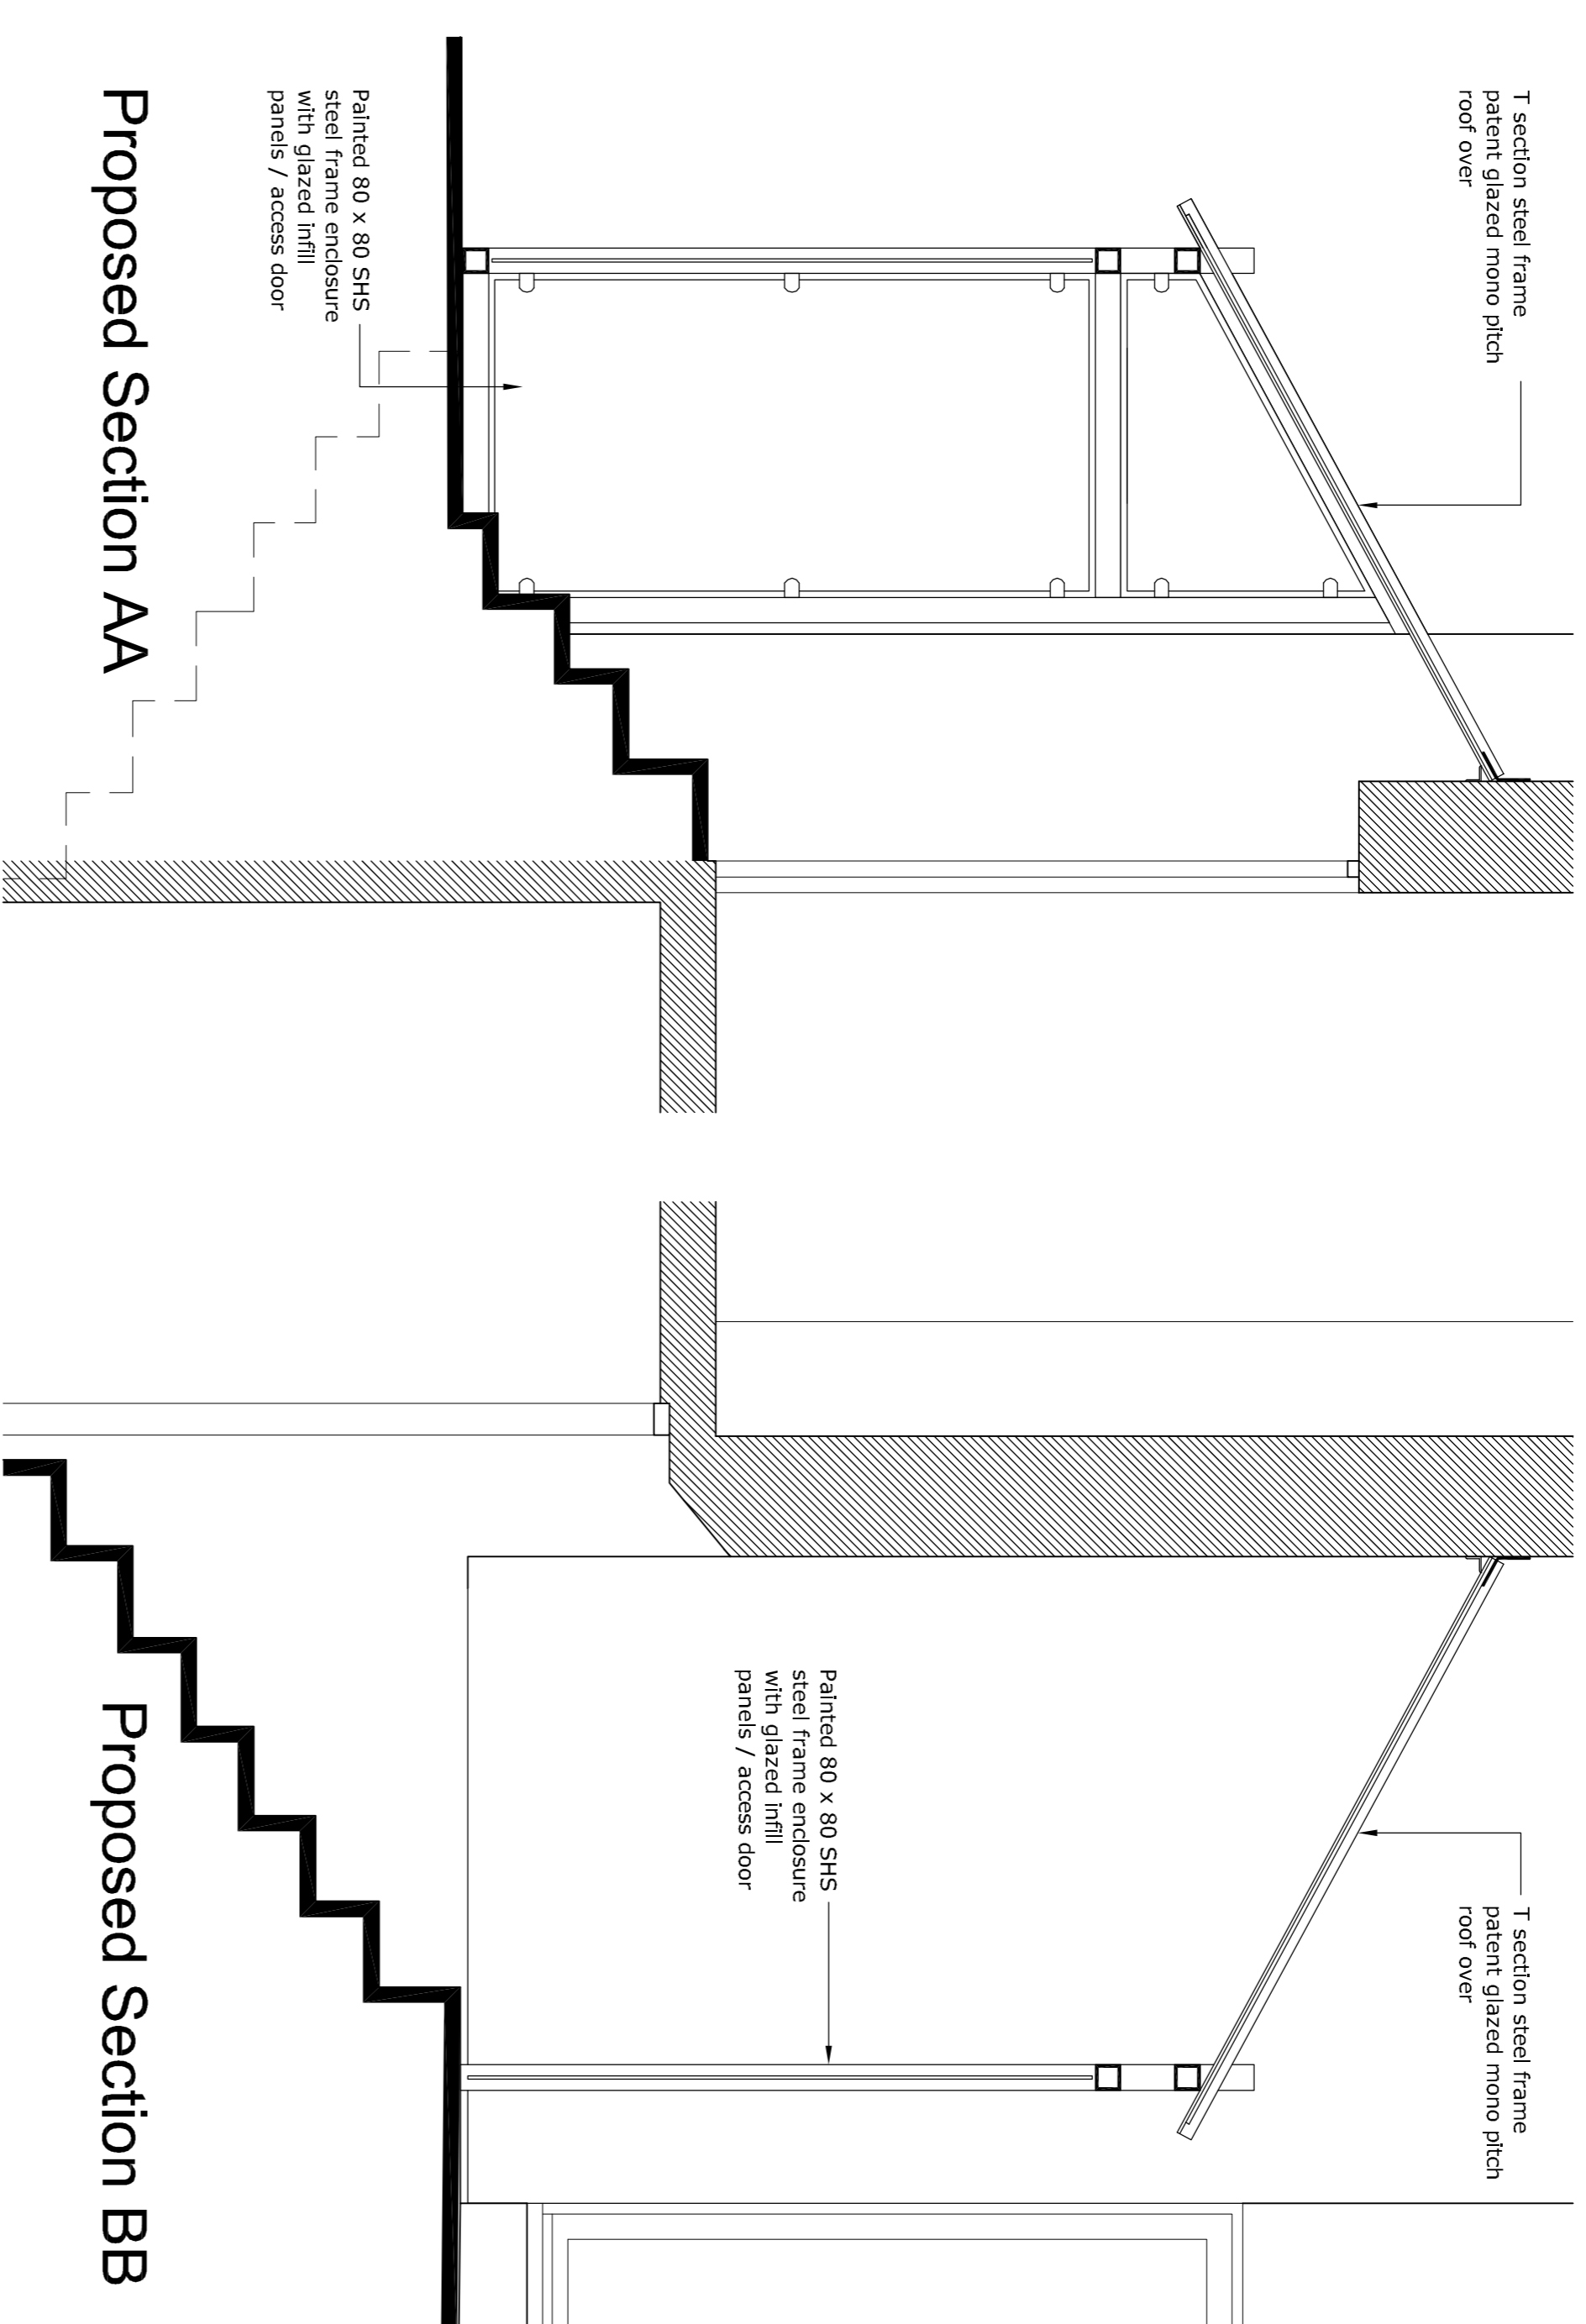


Proposed Section AA

Proposed Section BB

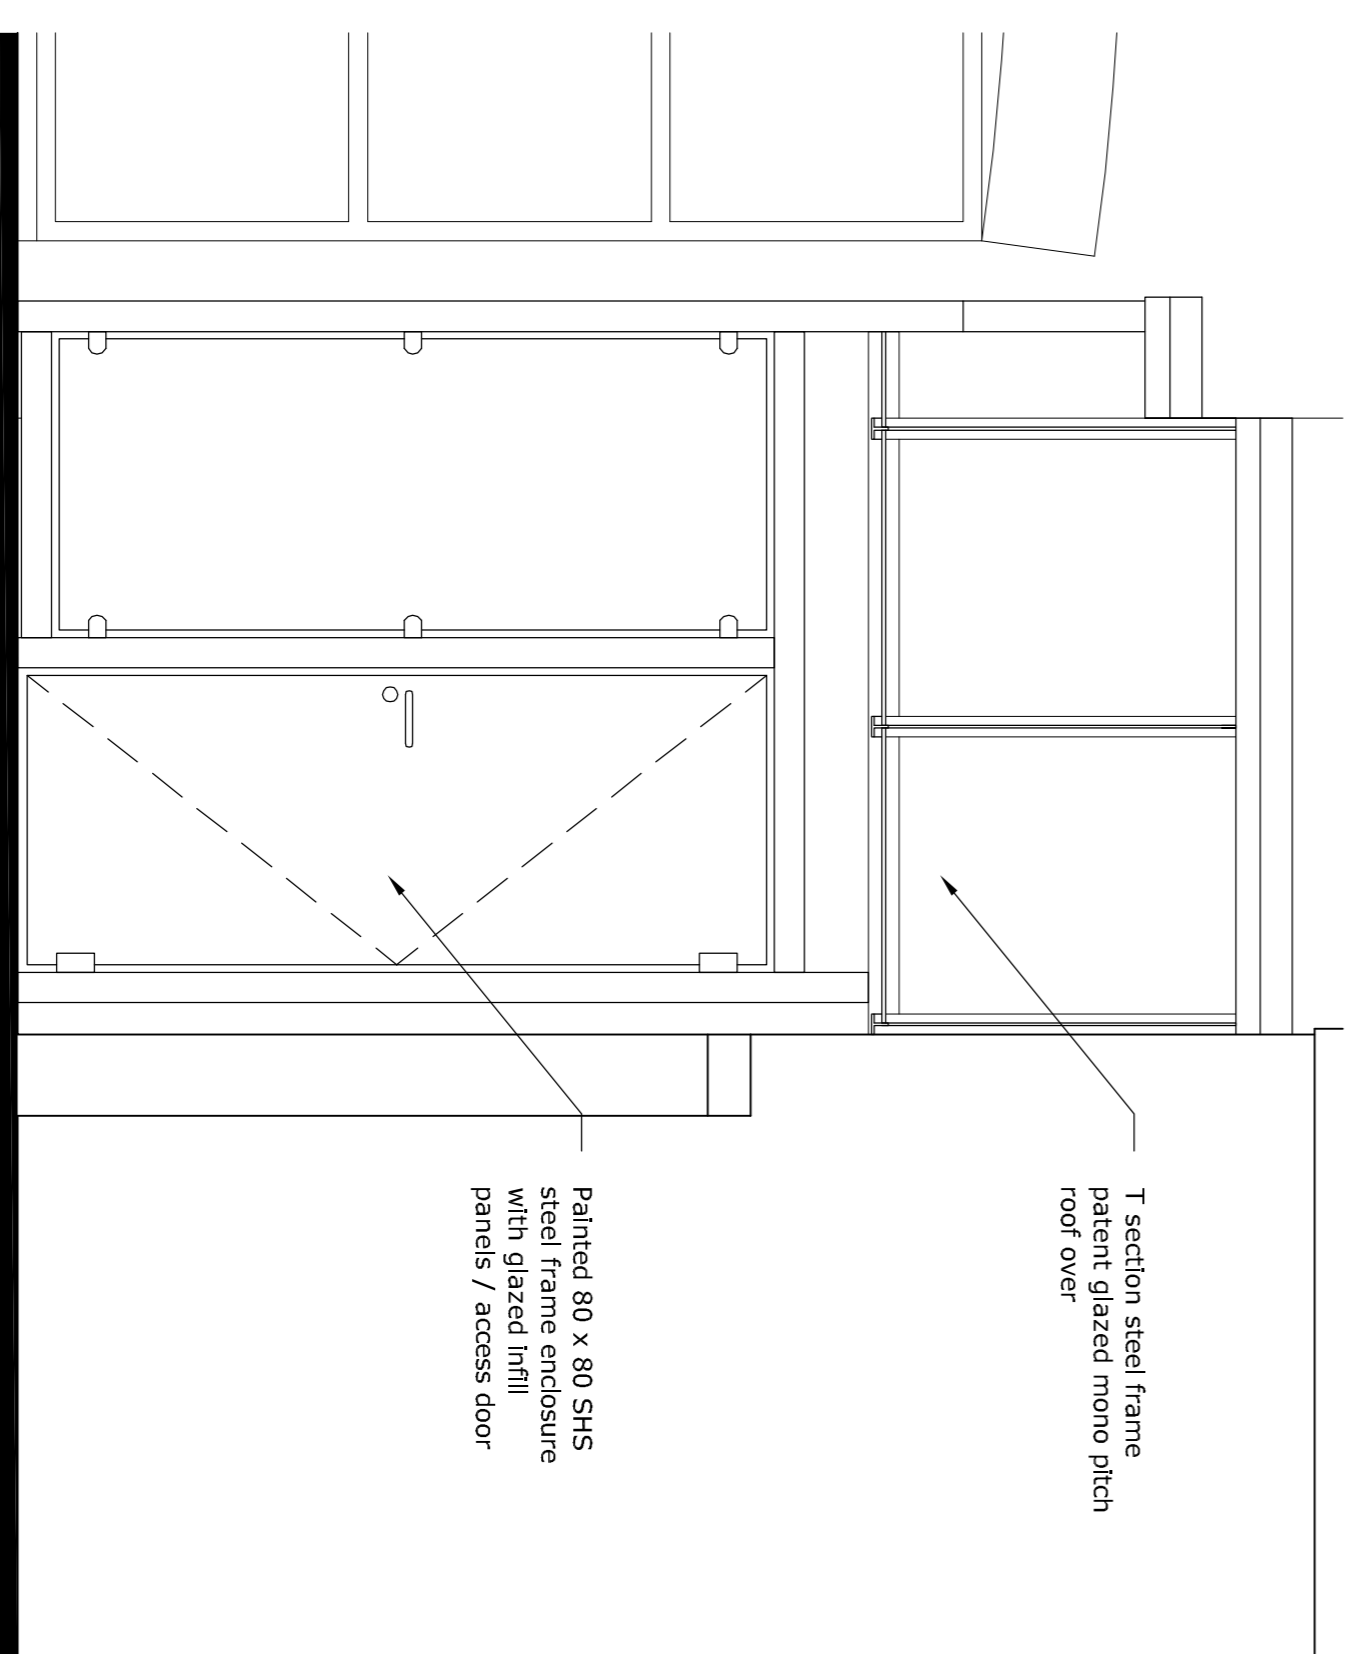

1. Proposed Elevation to Warren Mews  
 Scale 1:20 @ A1

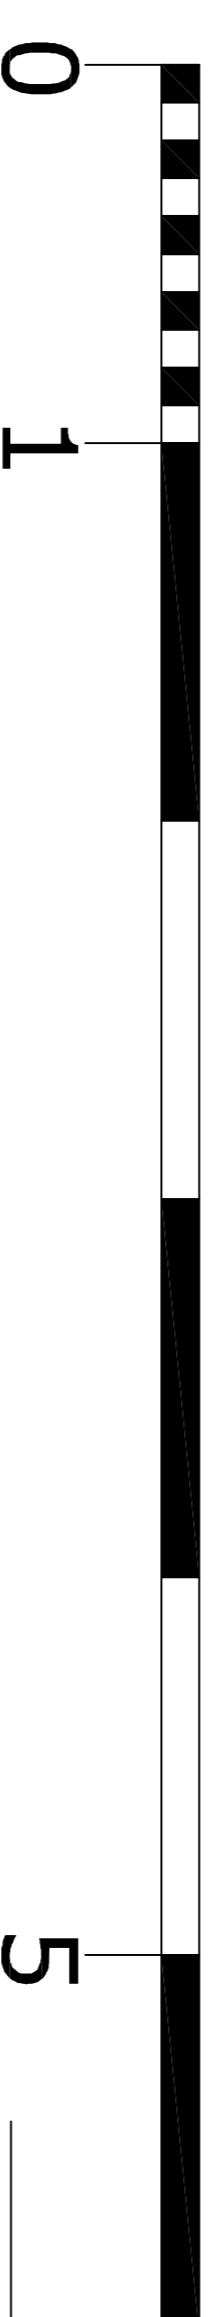

REV.	DATE	DESCRIPTION	INITIALS

DESIGNED BY: Denis Lyons  
 PROJECT NO: 106 Cleveland St. / Warren Mews  
 PROJECT ADDRESS: Rear of 106 Cleveland Street, Warren Mews, London W1T 6NX  
 DRAWN BY: Denis Lyons  
 CHECKED BY: Denis Lyons  
 SCALE: 1:20 @ A1  
 DATE: Jan 2020  
 PROJECT TITLE: Planning Application

**Apt Technical Design Limited**  
 A 164 Tonbridge Road, Hildenborough, Kent, TN11 9HP  
 T +44(0)1732 666010  
 E enquiries@apttechnicaldesign.co.uk  
 W www.apttechnicaldesign.co.uk