



NOTES

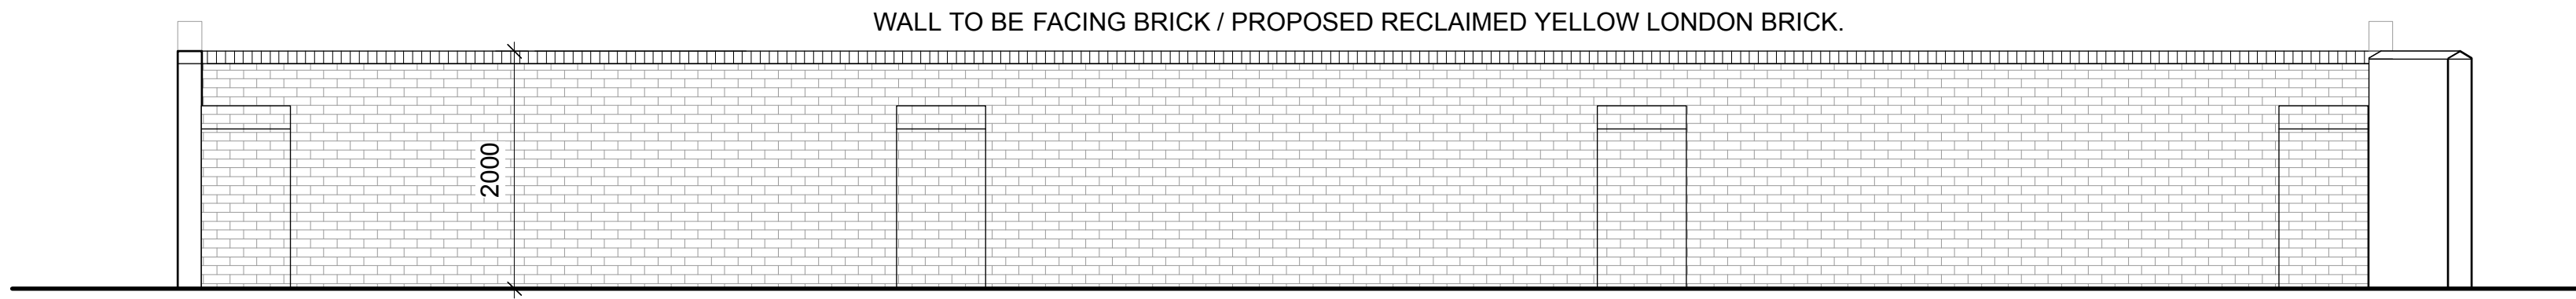


PROPOSED WALL B
SCALE 1:50 @ A2

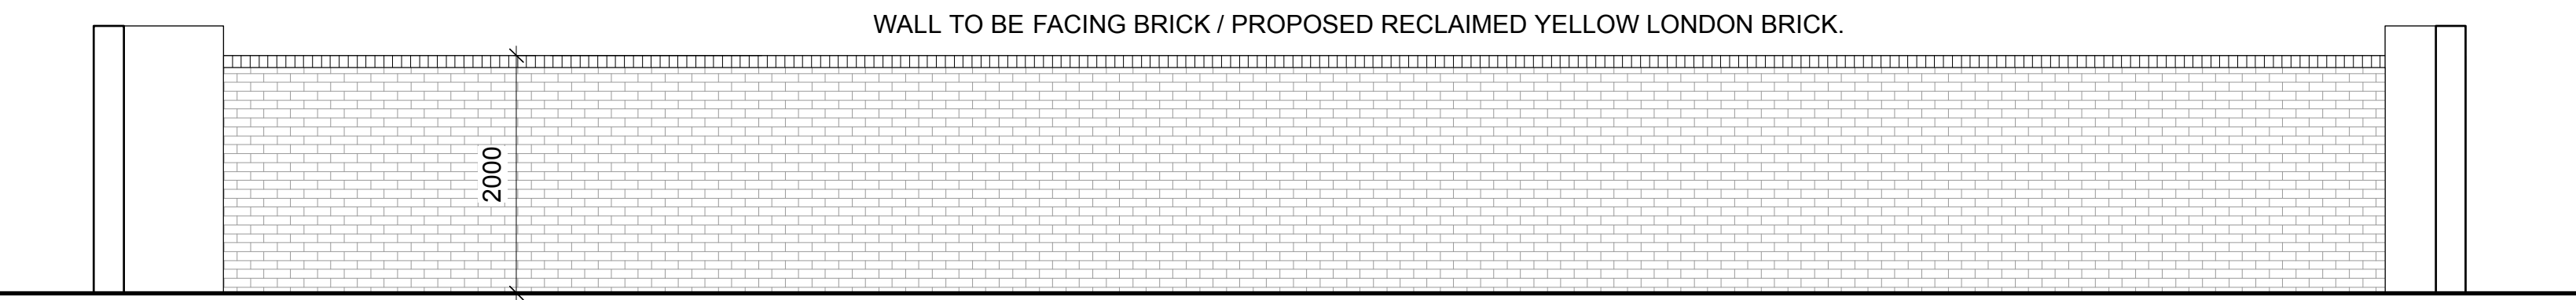


PROPOSED WALL A
SCALE 1:50 @ A2

NOTE: IT IS IMPORTANT THAT THE BOND IS THE SAME AND THAT THE BRICKS ARE BEDDED IN LIME MORTAR, FLUSH AND BRUSHED. IF A SMALL NUMBER OF NEW BRICKS SHOULD BE NEEDED, THEY MUST BE RECLAIMED BRICKS TO MATCH. THERE ARE ALSO CAPPING BRICKS WITH METAL SPIKES IN THEM AMONGST THE RUBBLE WHICH SHOULD ALSO BE REINSTATED, TO RECREATE THE WALL IDENTICALLY.

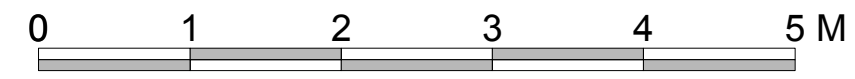

SCALE BAR 1:50 @ A2

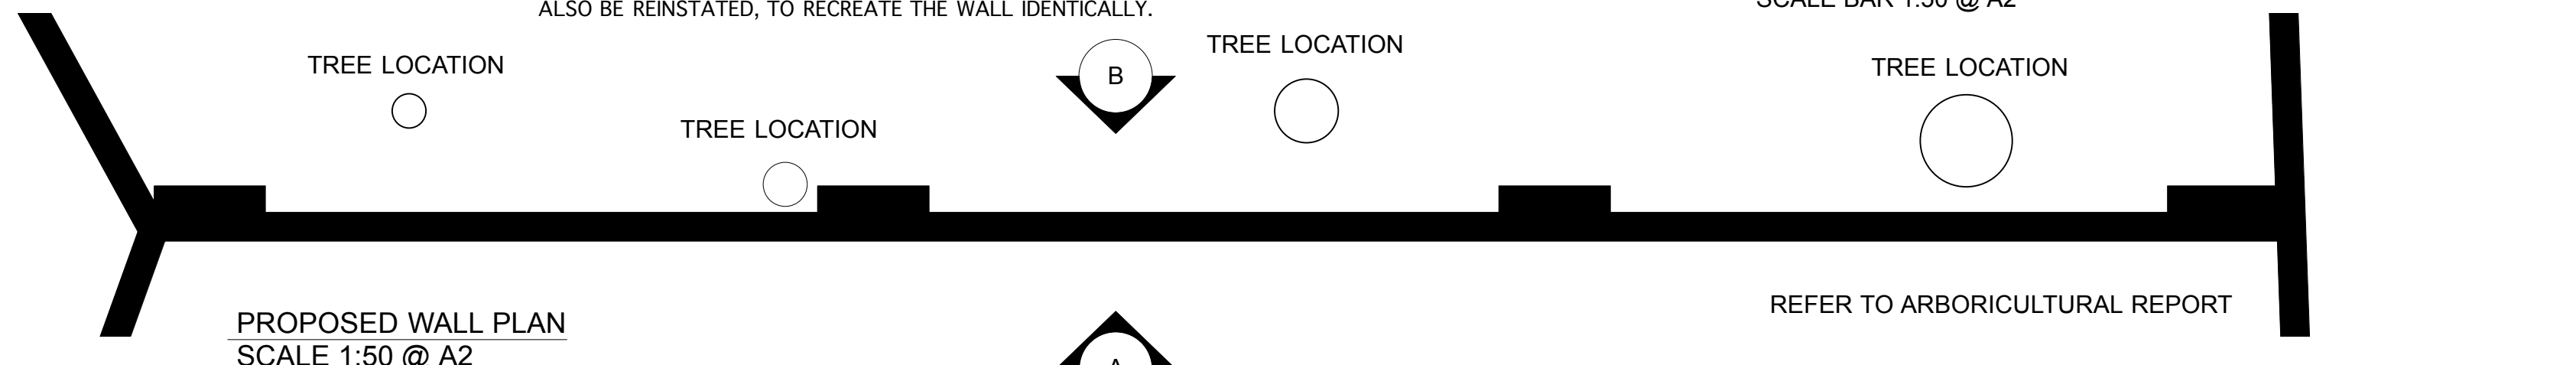


PROPOSED WALL PLAN
SCALE 1:50 @ A2





PROPOSED BRICK
RECLAIMED YELLOW LONDON BRICK.




PROPOSED SITE
SCALE 1:500 @ A2

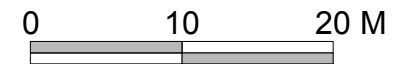

SCALE BAR 1:500 @ A2

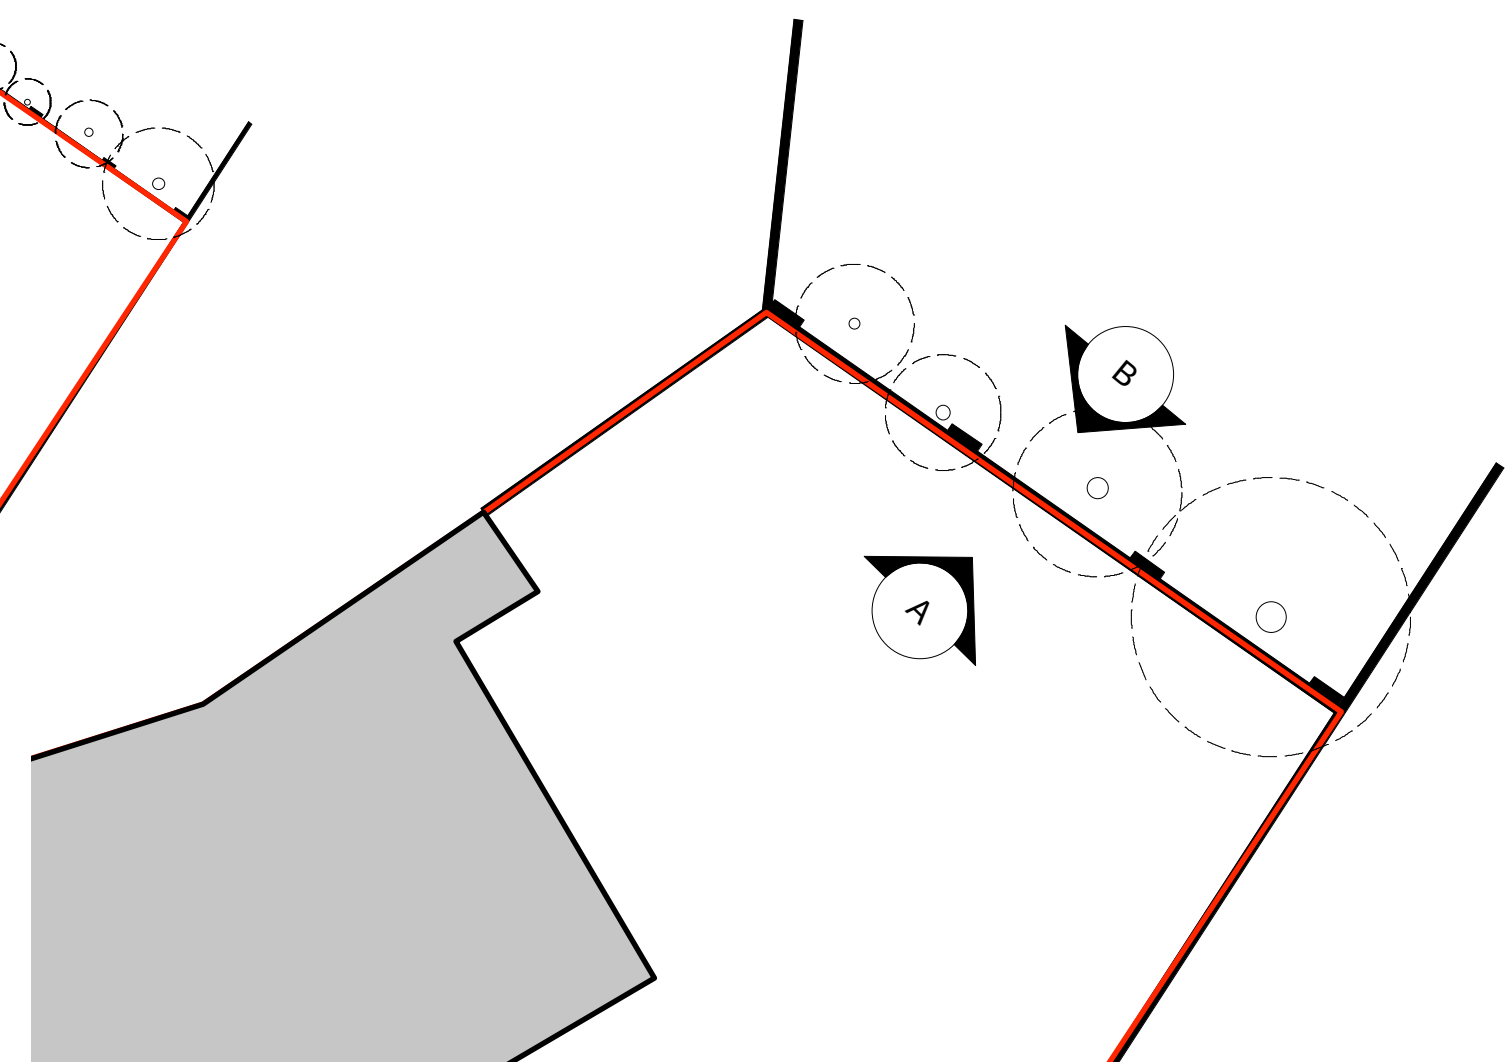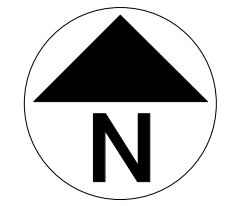

PROPOSED SITE WALL
SCALE 1:200 @ A2

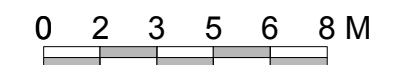

SCALE BAR 1:200 @ A2

THIS DRAWING IS COPYRIGHT and must not be traced or copied in any way or form in part or whole by any means whatsoever without prior written consent and may only be used by the present owner in relation to the property referred to on the drawing. This drawing may be copied by an authorised officer of the Local Authority with the sole purpose to assist in the determination of a Planning or Building Regulation application and may not be used for any other purpose unless otherwise agreed in writing.

DO NOT SCALE FROM THIS DRAWING. Dimensions stated are for guidance only, contractor to verify all boundary positions and dimensions on site prior to commencing any works, making workshop drawings or obtaining any materials.
No site supervision is implied or undertaken unless otherwise separately arranged.
The drawing does not indicate the extent of any excavation works and the contractor is to determine this prior to submitting a quotation for the works or commencing any works.
The drawing does not indicate or imply the structural condition of the property, the survey carried out was a "measure survey" for assistance in the preparation of details for Planning and Building Regulation purposes only. The details shown assume that the property is in sound condition and that there are no adverse ground conditions.

Description	Date
<small>ARCHITECTURAL DEVELOPMENTS & INVESTMENTS LTD. CHARTERED ARCHITECTS 20 AVONMORE ROAD, LONDON W14 8RR T 020 7602 0022 F 020 7602 1022 www.charteredarchitects.com</small>	
CLIENT	ISLAMIC CENTRE OF ENGLAND
PROPERTY	140 Maida Vale W9 1QB
TITLE	PROPOSED DRAWINGS
DRAWN	DIS
CHECKED	HS
APPROVED	
DATE	Sept 2019
SCALE	1:50 @ A2
STATUS	PLANNING APPLICATION DRAWINGS
DRAW NO.	1908/B/01/01
REV	B