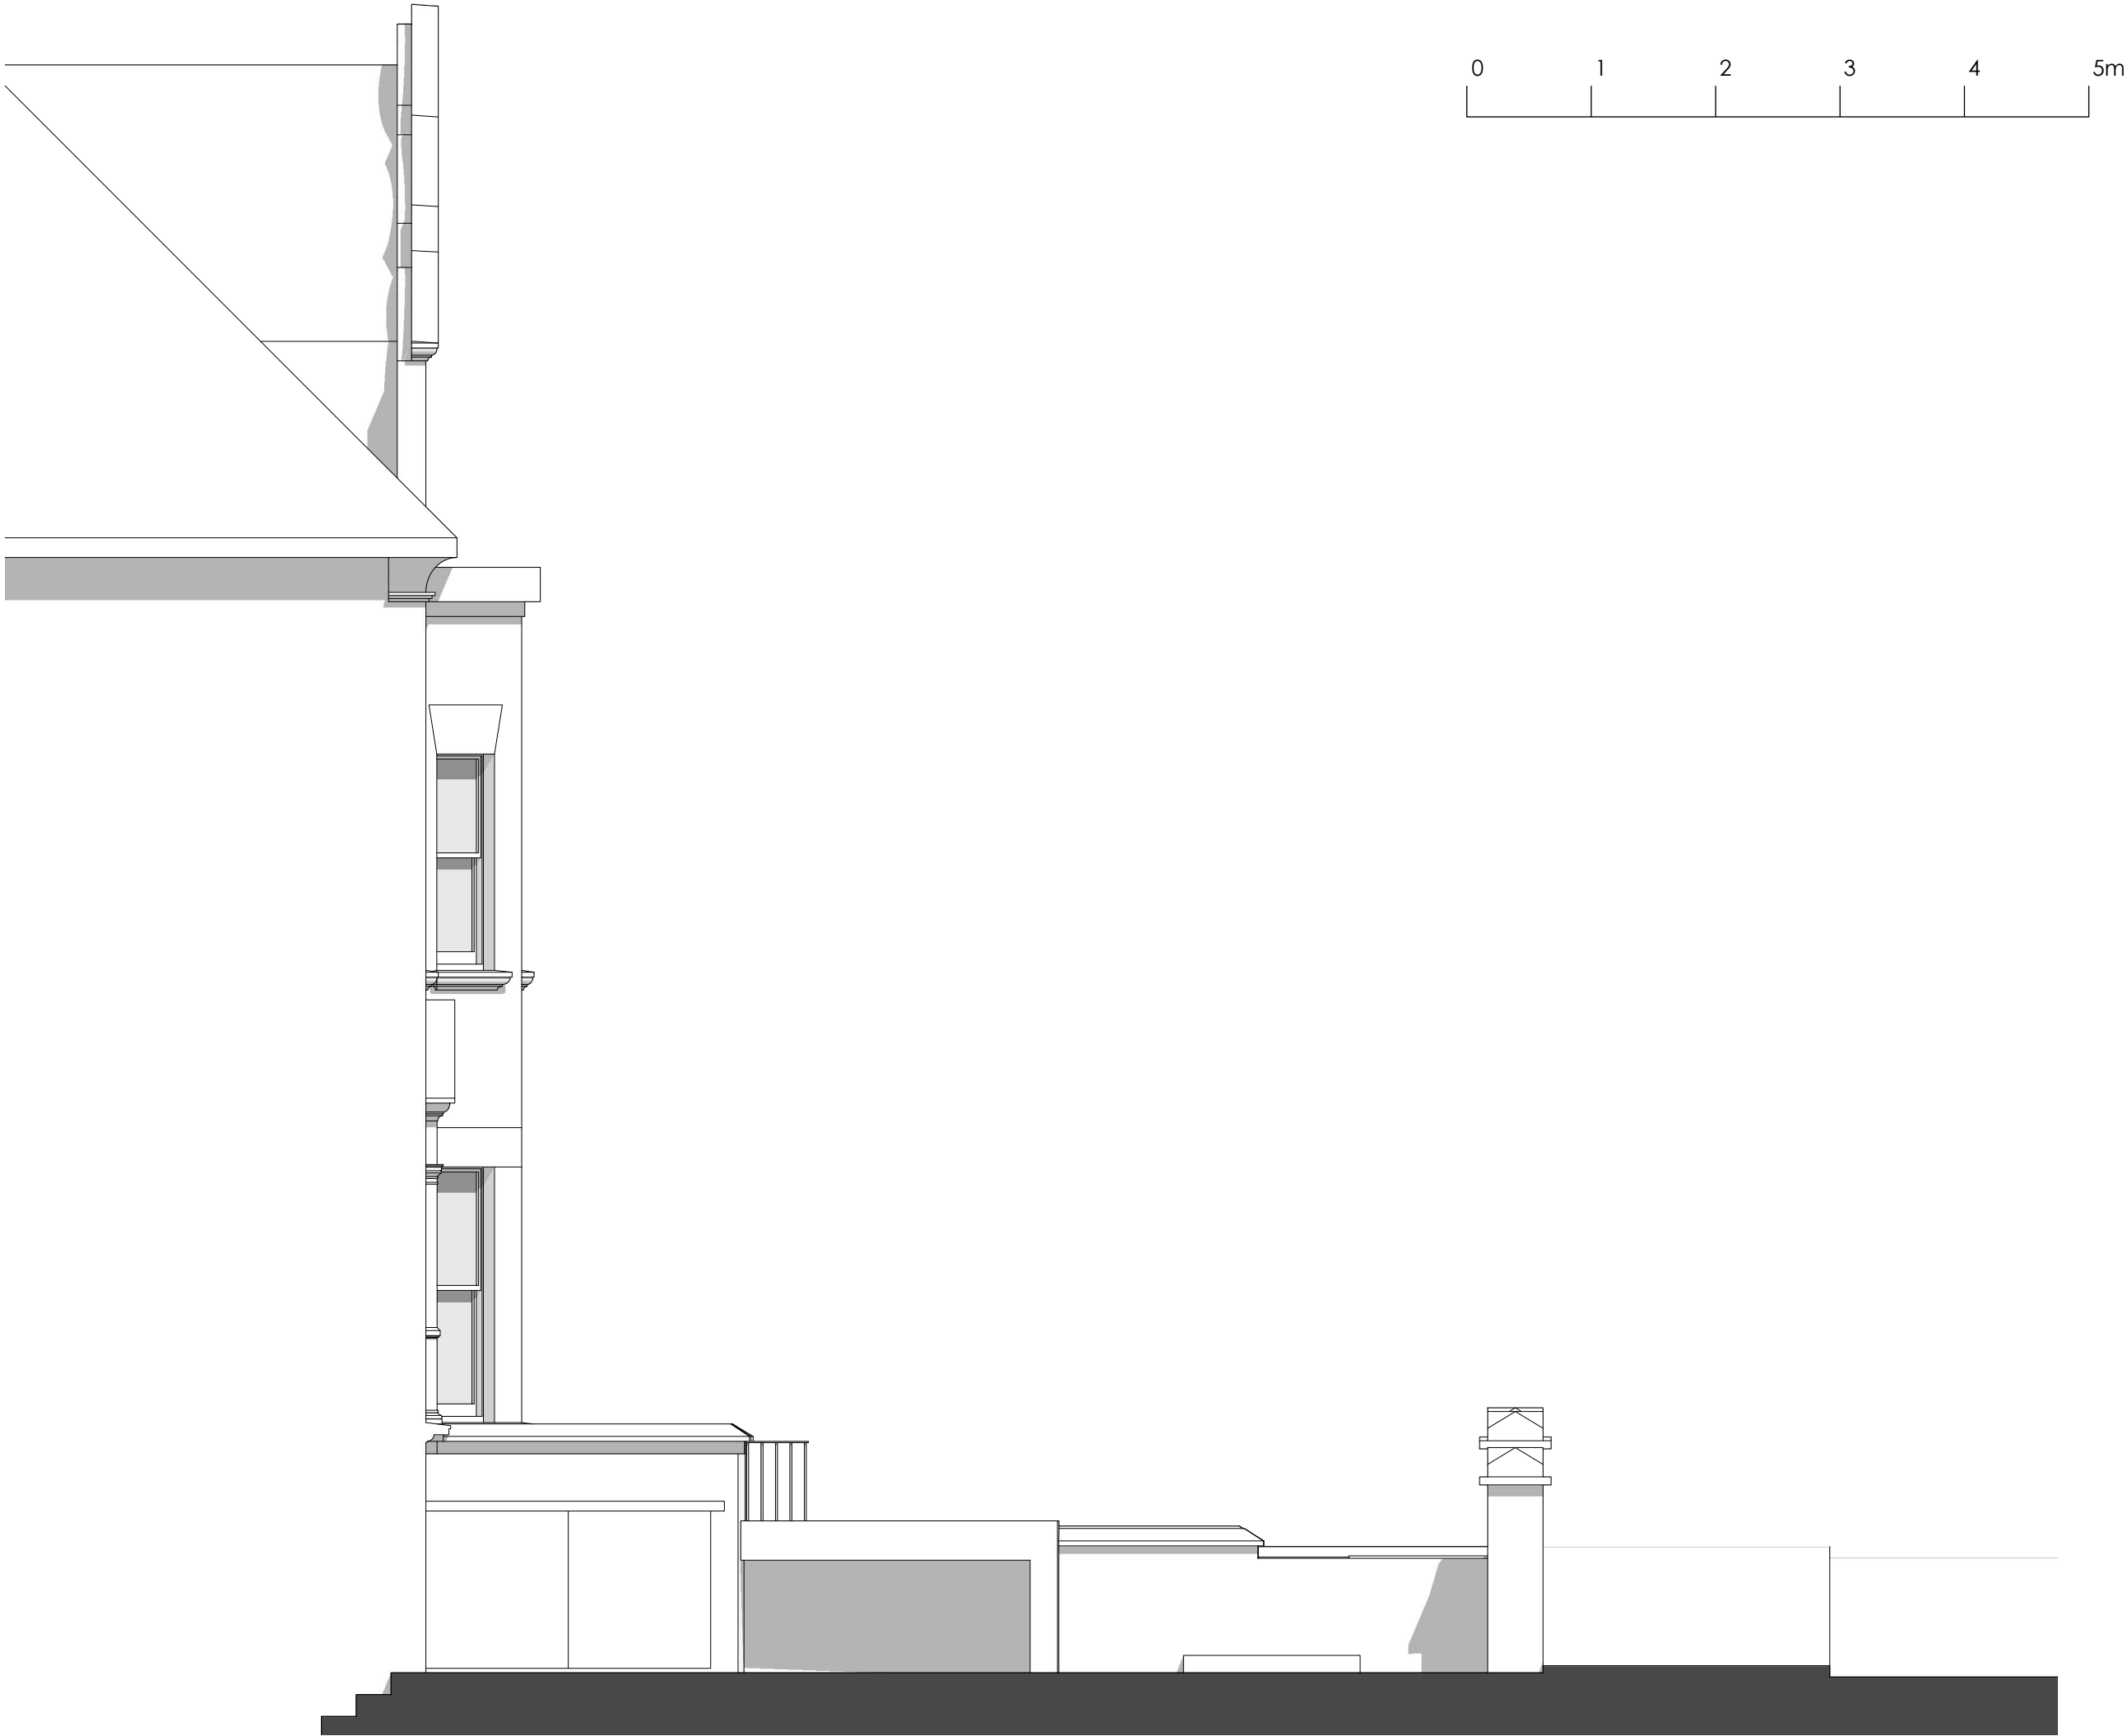


Client
Mr & Mrs Jacobson

Project
29 Langland Gardens
London
NW3 6QE

Drawing
Existing Section

Dwg No.	Rev
245-14	-

Scale	Date
1:50@A3	Feb 2020

800 Group
Cranborne Road
Potters Bar
Hertsfordshire
EN6 3JN

Telephone
01707 663 075

Facsimile
01707 662 076