


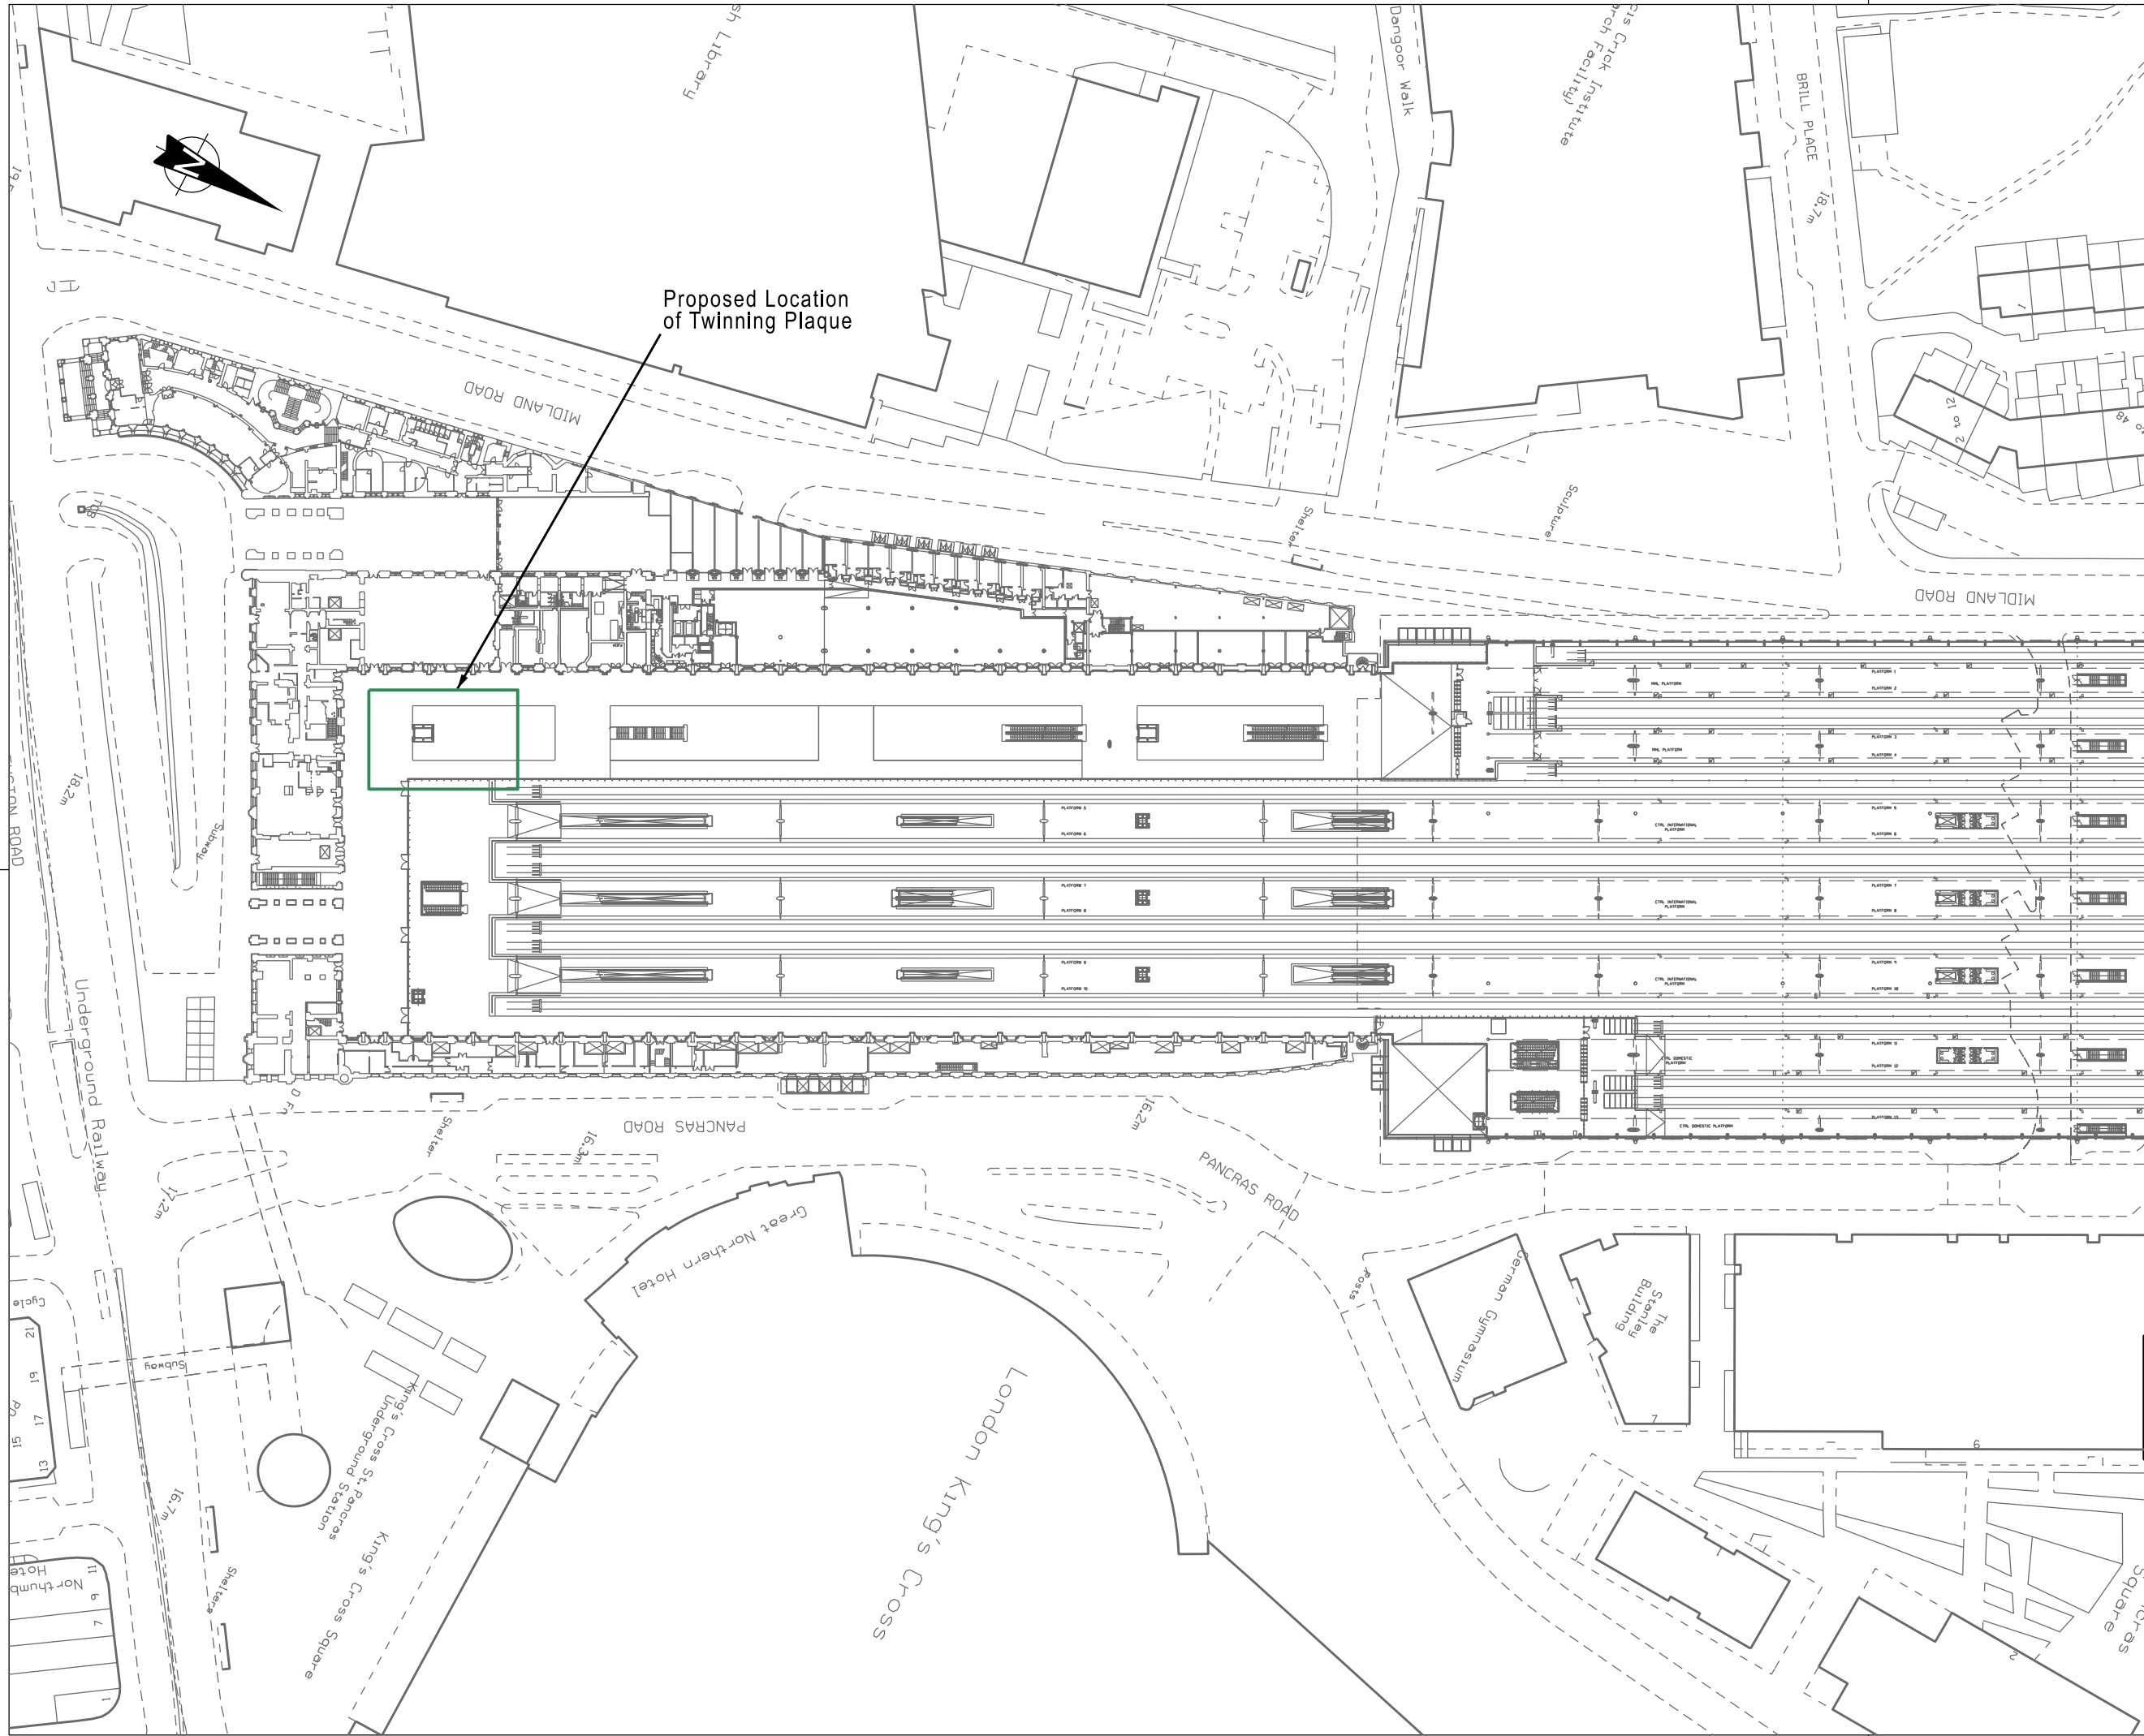

Notes

Produced by HS1 LIMITED.
© Crown copyright and database rights 2020
Ordnance Survey Licence No. 100052760

Drawn By	Date	Approved By	Date
BR	14-02-20		
Checked By	Date	Approved By	Date
Reference			
Purpose			
FOR HERITAGE CONSENT			
		HS1 Limited 5th Floor 90 York Way London N1 9AG Telephone 020 7014 2700 www.highspeed1.com	
Title			
ST PANCRAS INTERNATIONAL PLATFORM LEVEL TWINNING PLAQUE LOCATION PLAN			
Drawing Number		Original Scale	Original Size
100-DHA-HISP1-00378-00		1:1250	A3