





Mark Clark Associates
+44 (0) 7907 213 633
mark@markclarkassociates.co.uk

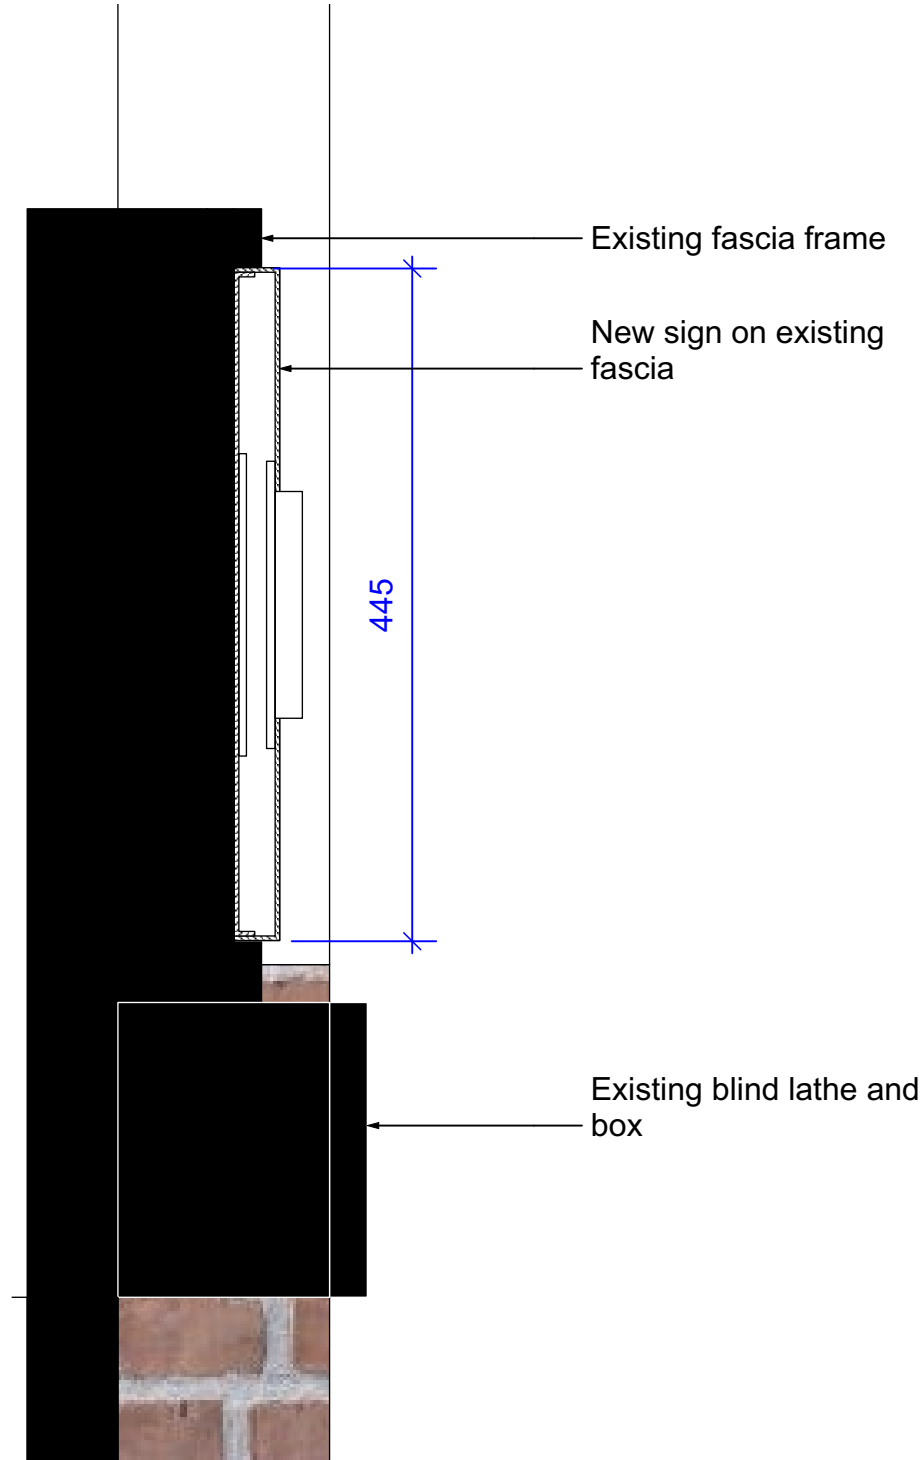

1 **Fascia Section**
Scale: 1:5

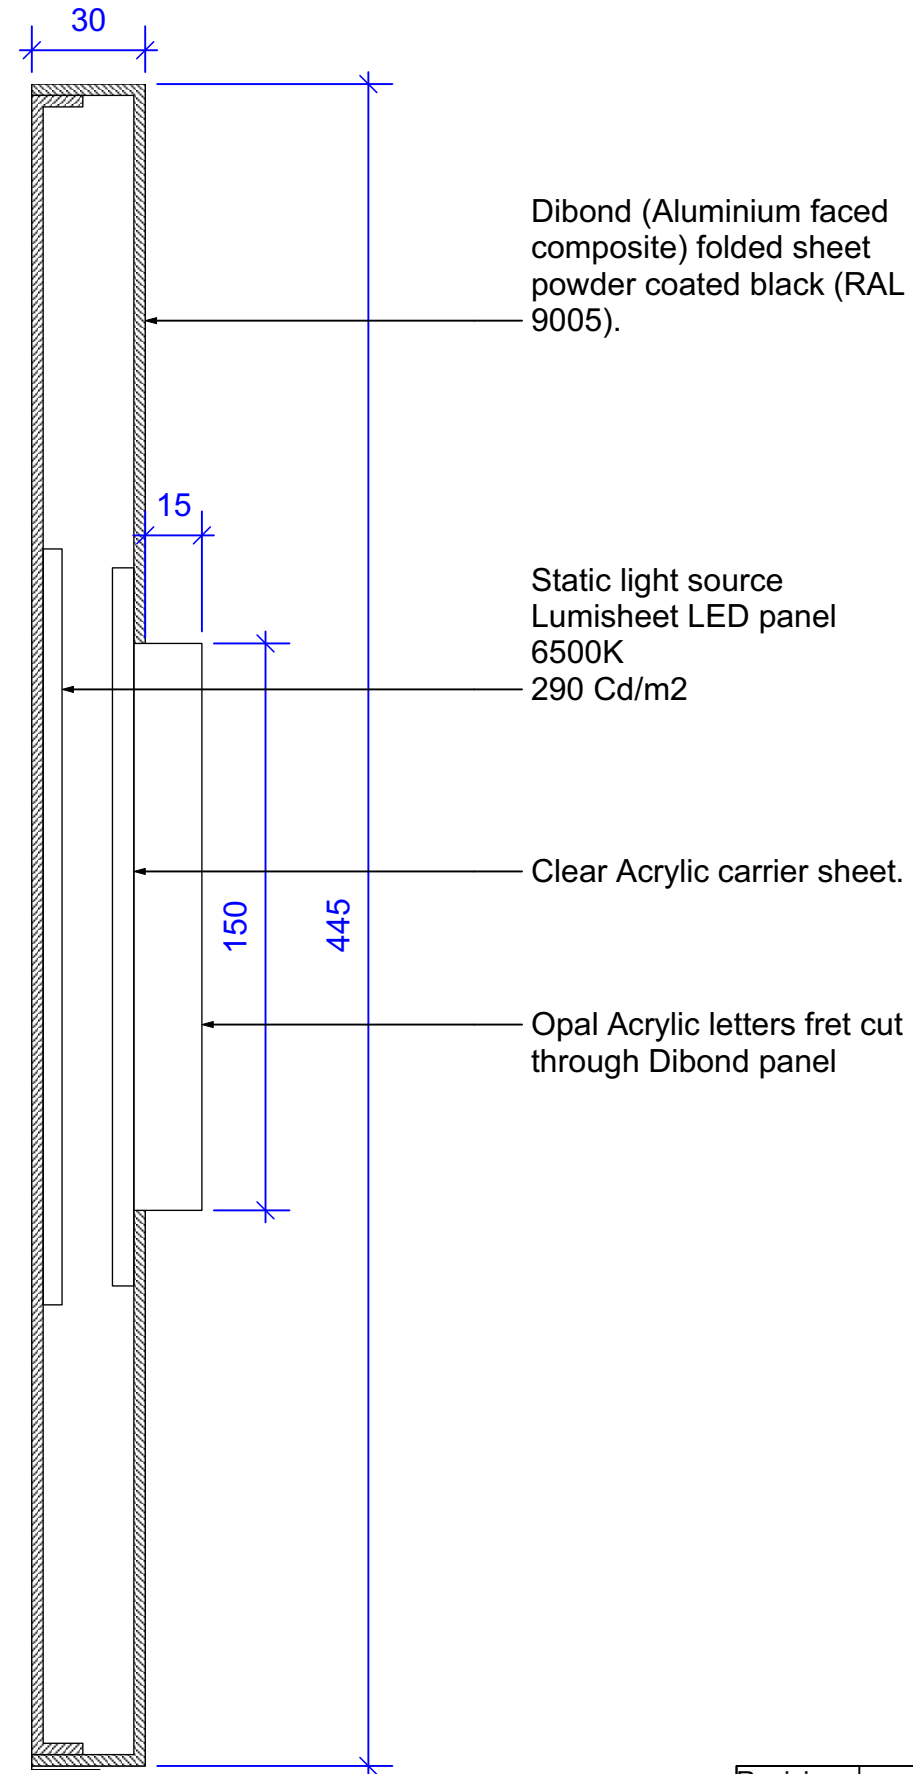

2 **Section Detail**
Scale: Half Actual Size

Revisions		
Rev	Date	Note
-	--.---	-

Client.	Project	Status	Drawing Title	Scale	Date	Drawn by	Drawing Number	Rev.
Fred Perry	255 Camden High St	Planning	Proposed Fascia Detail	1:5@A3	20.02.20	Mark Clark	20/FP/CHS/11A	-



FRED PERRY