


EXISTING SECTION A-A'

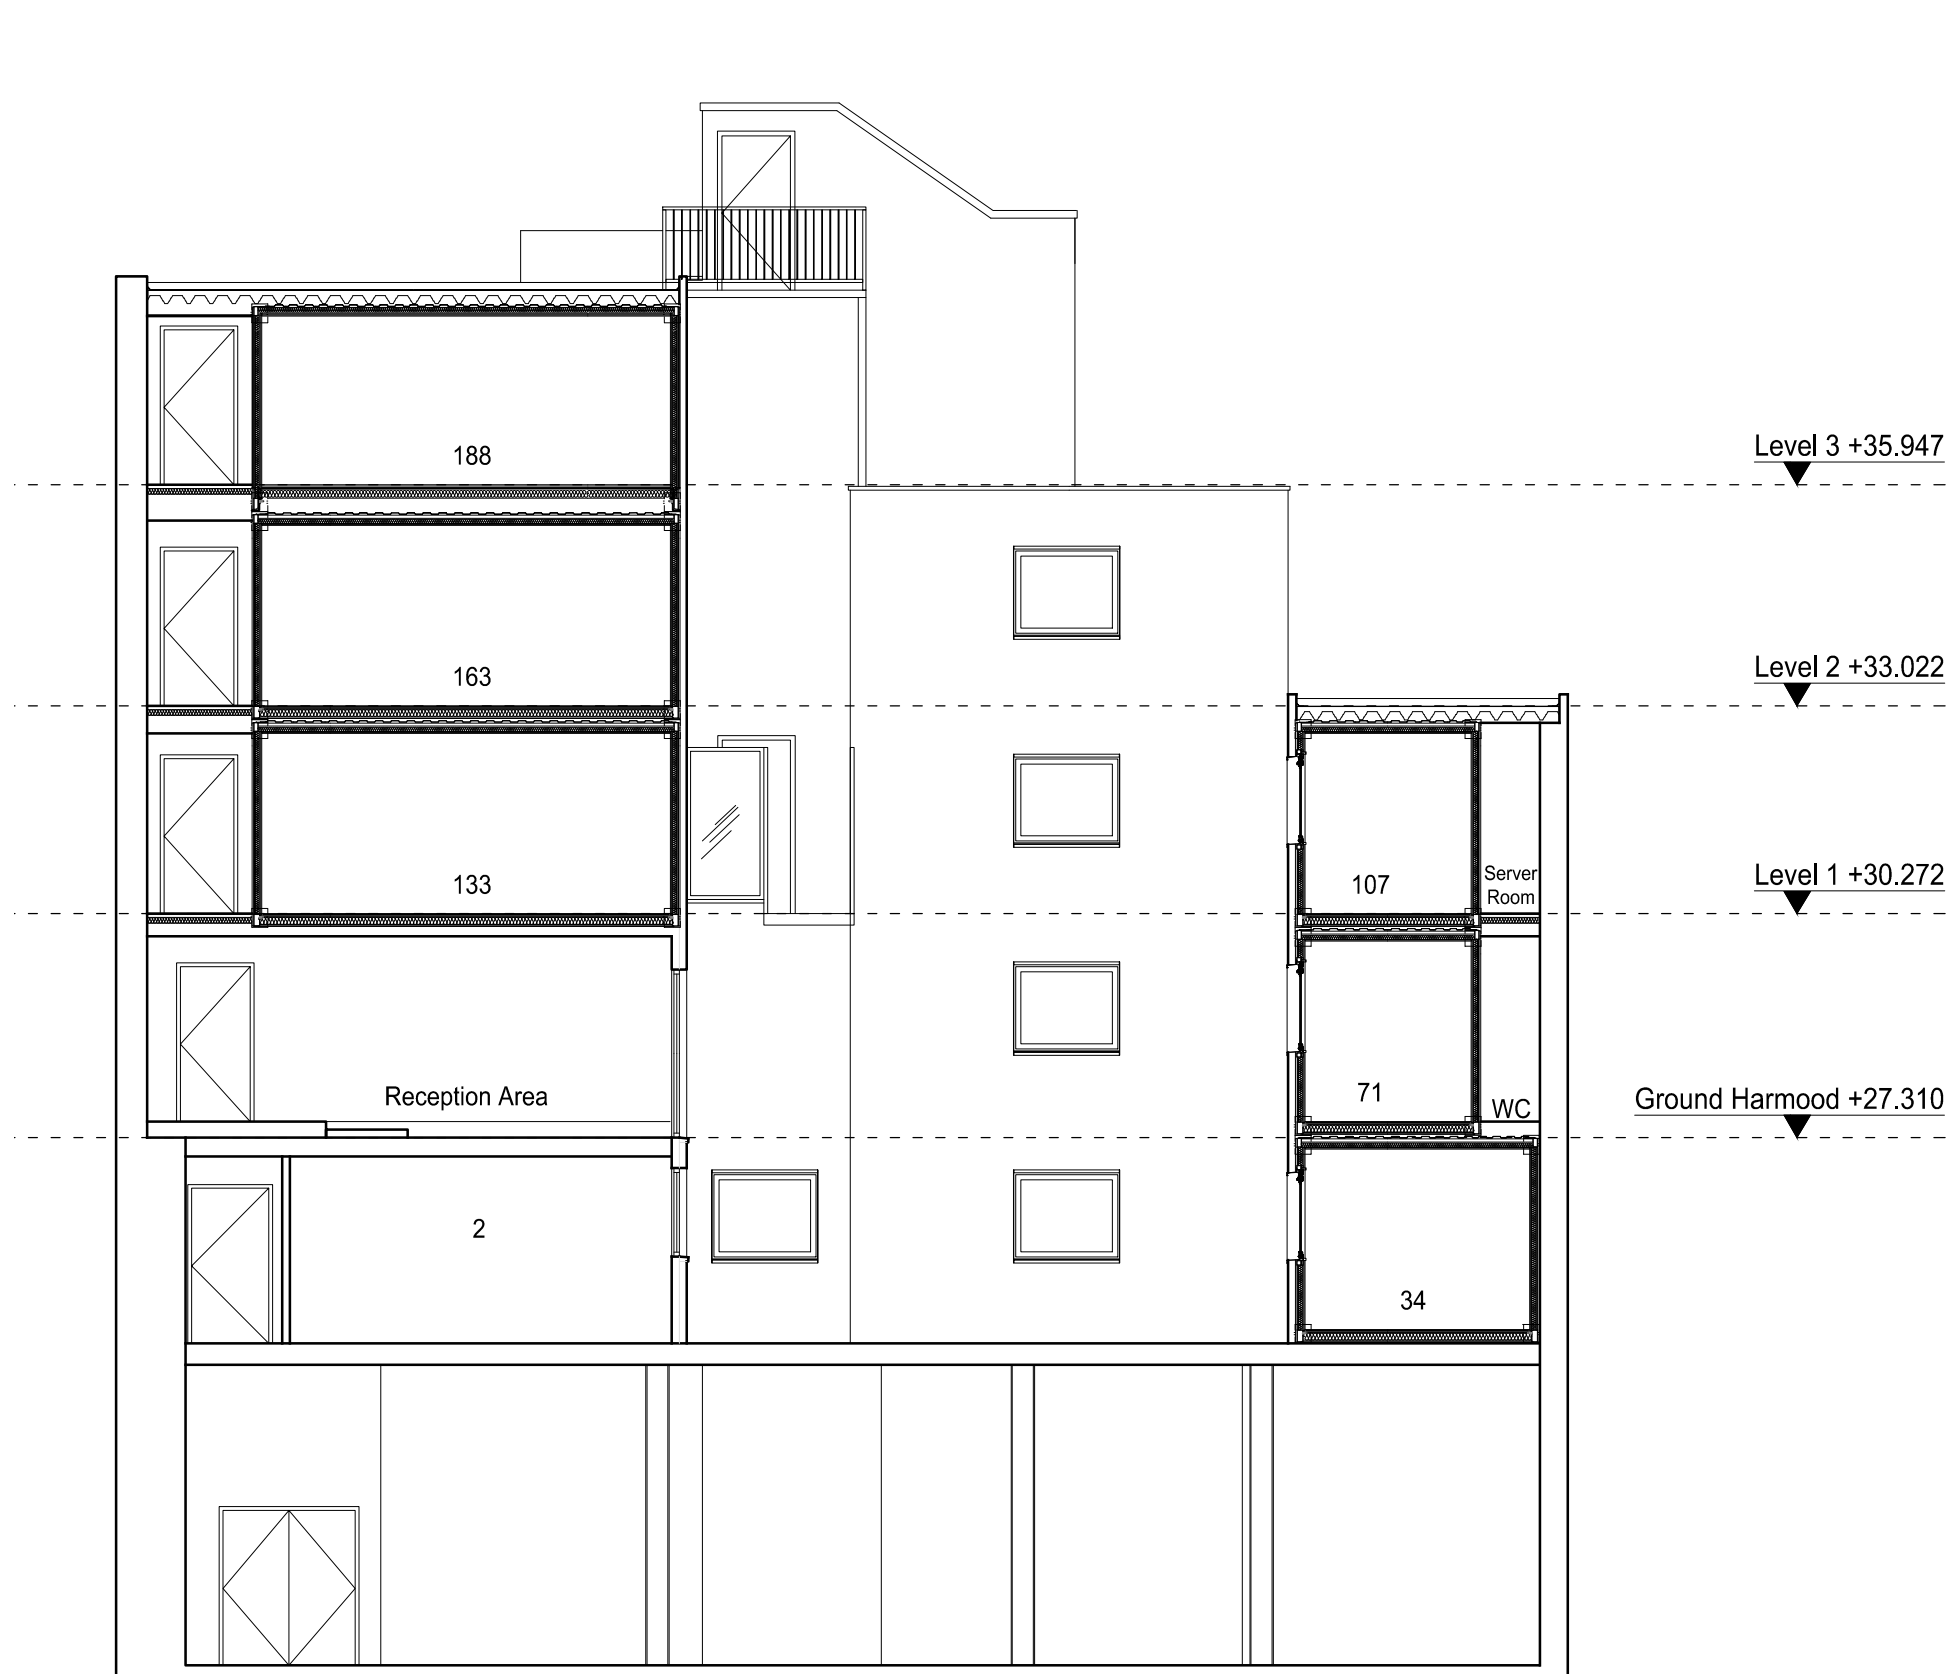

EXISTING SECTION C-C'



EXISTING SECTION B-B'


REVISIONS

Rev.	Date	By
1		

PLANNING APPLICATION

ALL DIMENSIONS TO BE CHECKED ON SITE  
WORK TO FIGURED DIMENSIONS ONLY  
REPORT DISCREPANCIES TO THE ARCHITECT  
AT ONCE BEFORE PROCEEDING

Contemporary Design Solutions

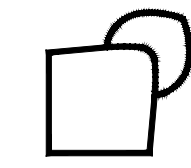

46 Great Marlborough Street  
London  
W1F 7JW  
Telephone: 020 7494 9000 Fax: 020 7494 4944

Client

RISSETALL LTD

Project Title  
7 Student Units Conversion at Lower Ground Floor  
The Stay Club Camden  
34 Chalk Farm Road  
LONDON NW1

Drawing Title

Existing Sections A-A', B-B' & C-C'

Scale	1: 100@A1, 1:200@A3	Date	March 2020
Drawn	MR	Checked	CT
Drawing No.	191110-A(SO)300	Rev.	-

CAD plot date: 06 Mar 2020 - 12:40pm