




ALL DIMENSIONS SUBJECT TO MEASUREMENTS ON SITE.  
CONTRACTORS TO INFORM OF ANY MAJOR DISCREPANCIES SHOULD THEY APPEAR.

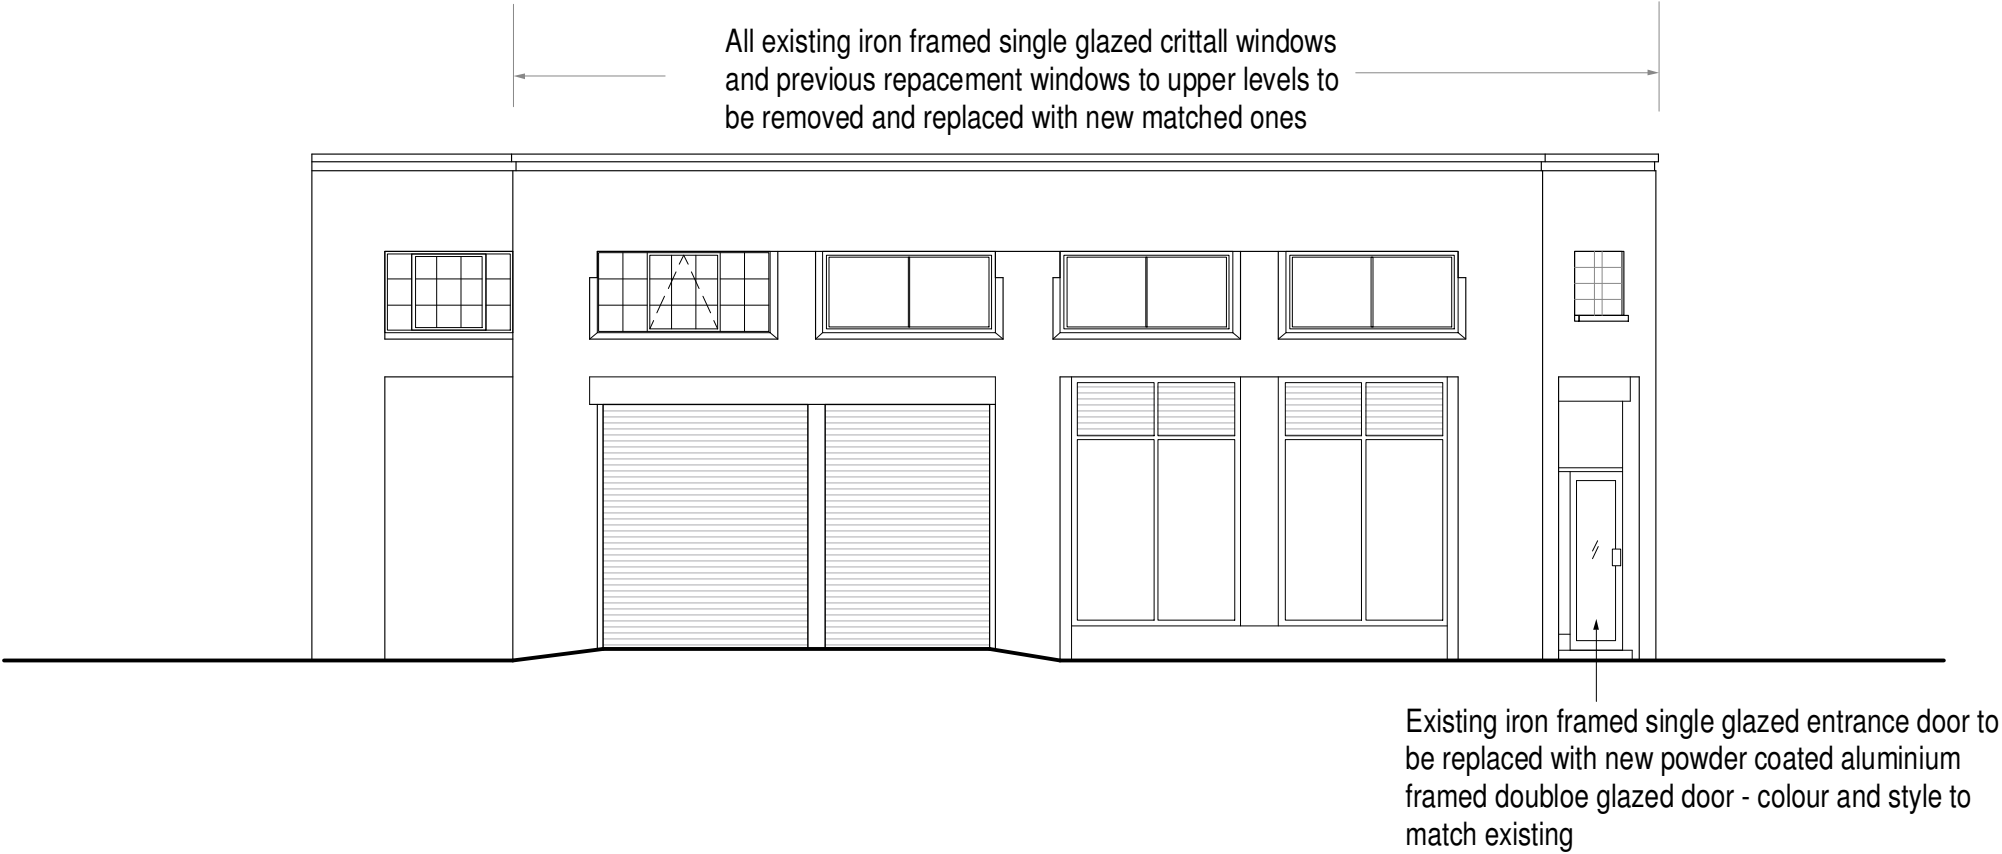

WARREN STREET ELEVATION  
(existing)

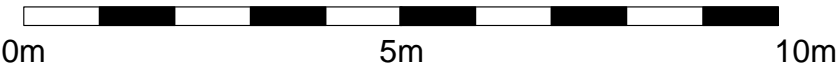

<div><b>NEW IMAGE DESIGN</b> <small>ARCHITECTS INTERIOR DESIGN CONSTRUCTION</small> 2A Tiverton Road London N18 1DW Tel: 02083456883</div>	Client: <b>Mr Steve Sun</b>	Date: <b>Feb/2020</b>
	Drawing No.: <b>535/PL/05</b>	Scale: <b>1:100 @ A3</b>
	Drawing Title: <b>Existing Elevation 2</b>	Rev: <b>-</b>
Project Site: <b>37 - 39 Conway Street, London, W1T 6ST</b>		