

General Notes:  
 All dimensions are in millimeters unless noted otherwise.  
 All dimensions to be verified on site.  
 Do not scale from the drawings.







ARCHITECTURAL DESIGN  
 AND PLANING SERVICES  
 EMAIL:INFO@UNIQUEDESIGN.ME.UK  
 MITRA NIA : 07475723966

Client  
 Mrs Melanie Peterkin  
 Mr Jason Borrows

Project Title  
 Rear Extension

@59 Gascony Avenue, London  
 NW6 4ND

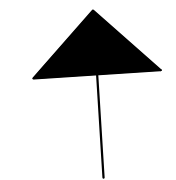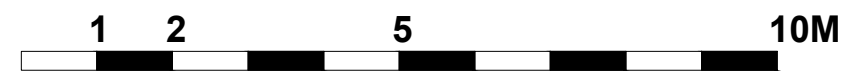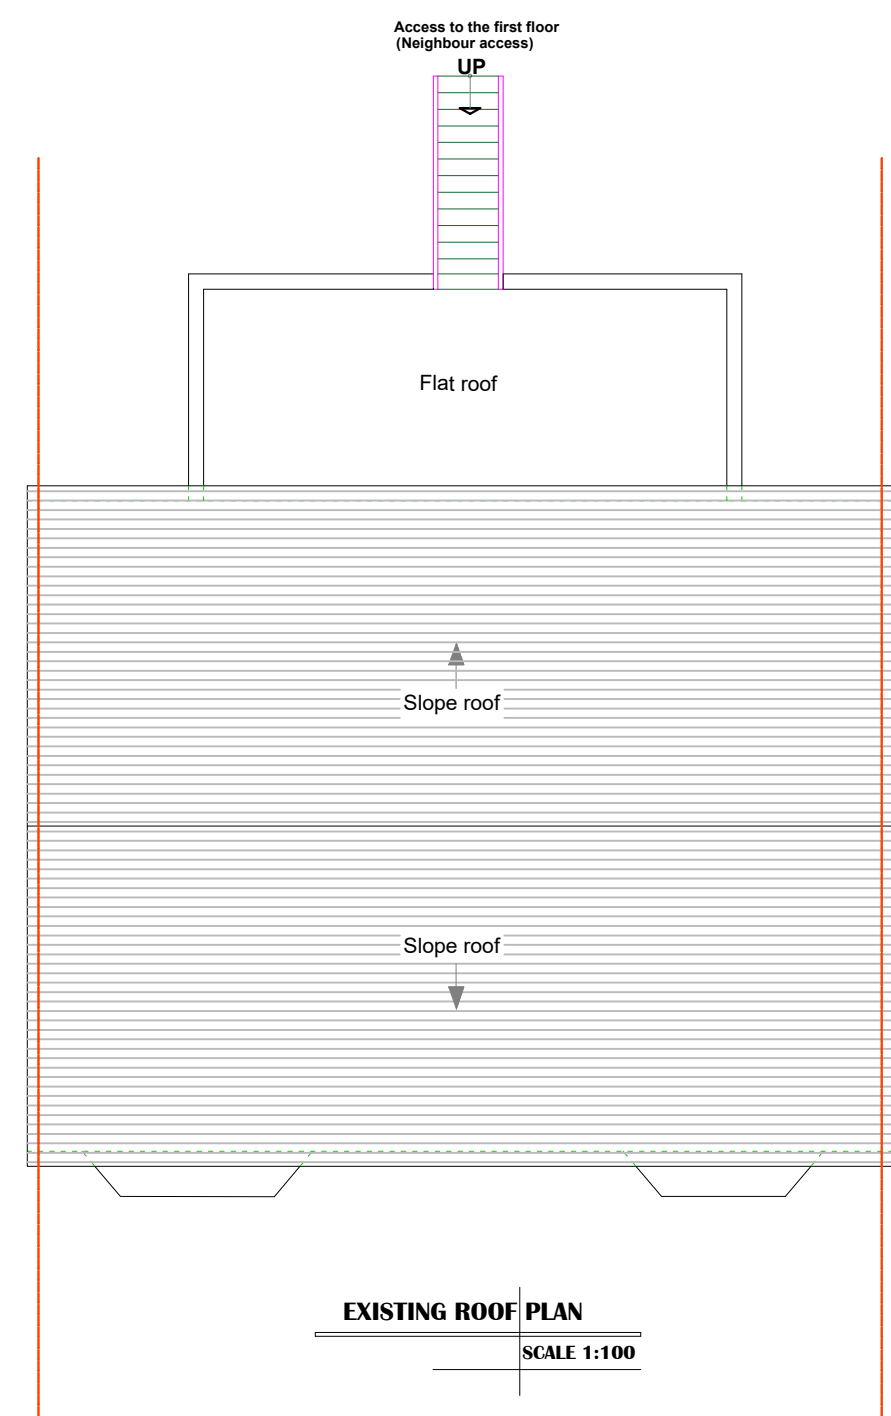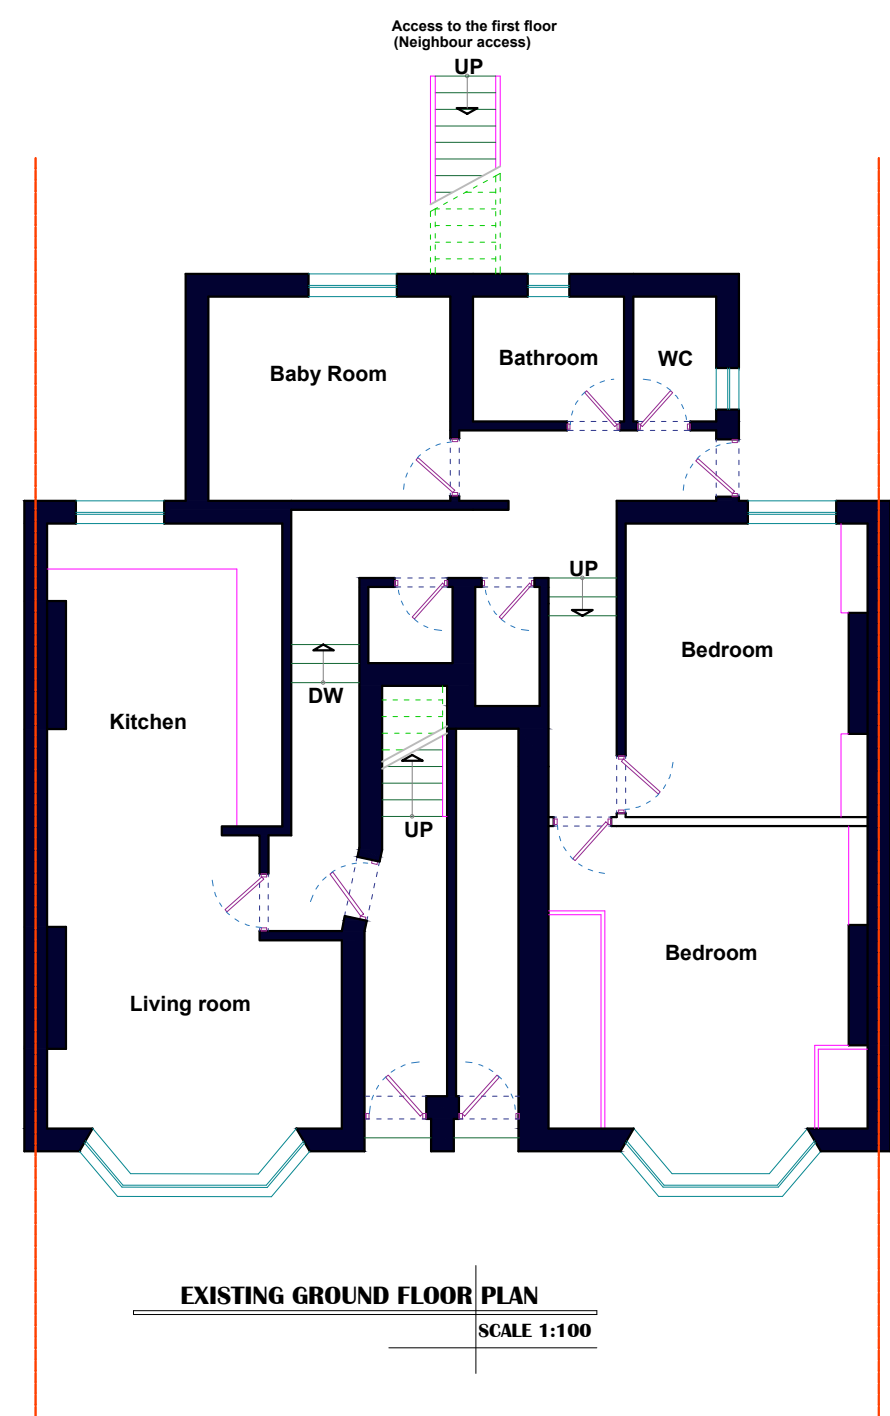

Drawing Title  
 Existing

Scale  
 1:100

Drawing No.  
 003