

General Notes:
All dimensions are in millimeters unless noted otherwise.
All dimensions to be verified on site.
Do not scale from the drawings.



ARCHITECTURAL DESIGN
AND PLANING SERVICES
EMAIL:INFO@UNIQUEDESIGN.ME.UK
MITRA NIA : 07475723966

Client
Mrs Melanie Peterkin
Mr Jason Borrows


Project Title
Rear Extension

@59 Gascony Avenue, London
NW6 4ND


Drawing Title
Block Plan

Scale
1:500

Drawing No.
002

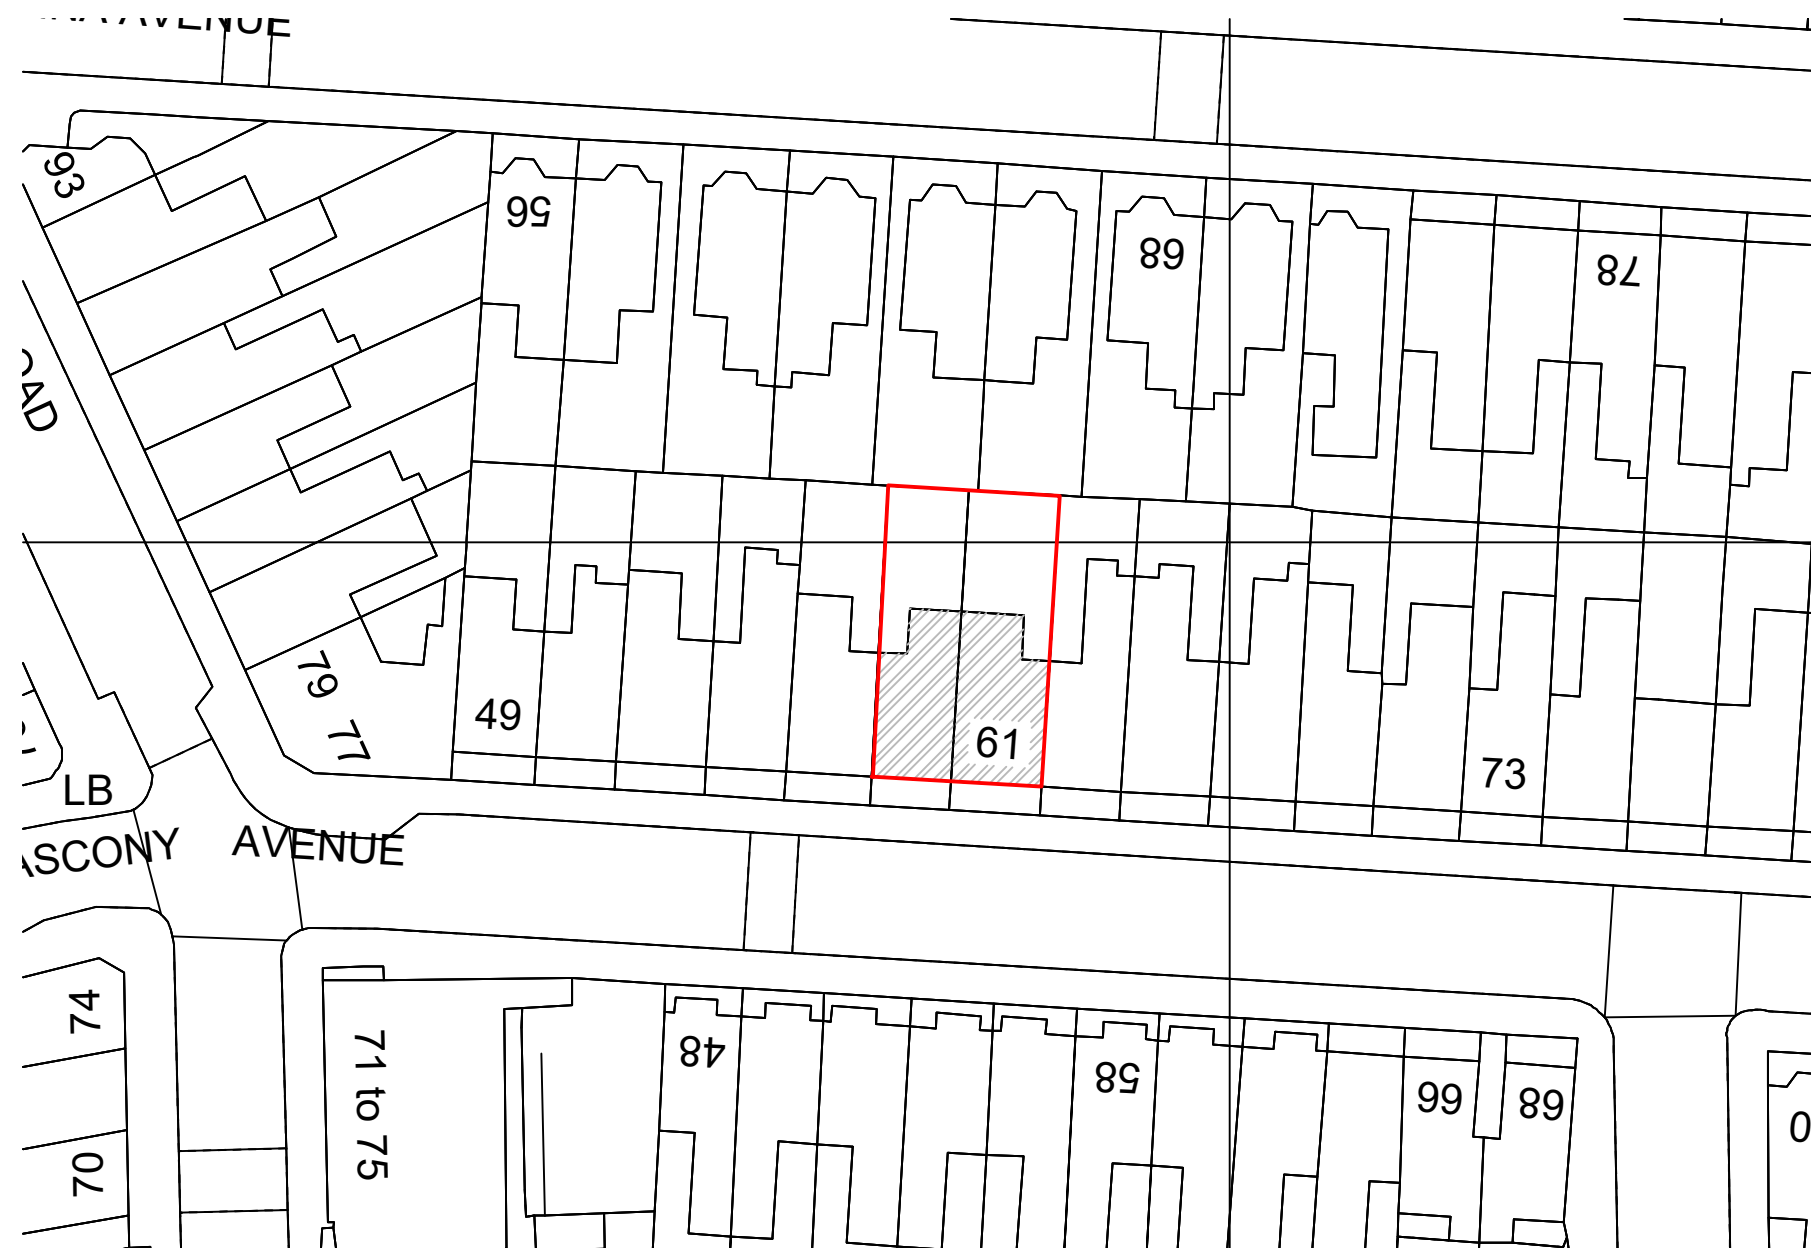

184200

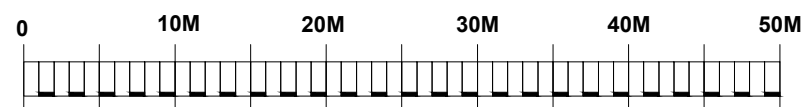

Block Plan
SCALE 1:500