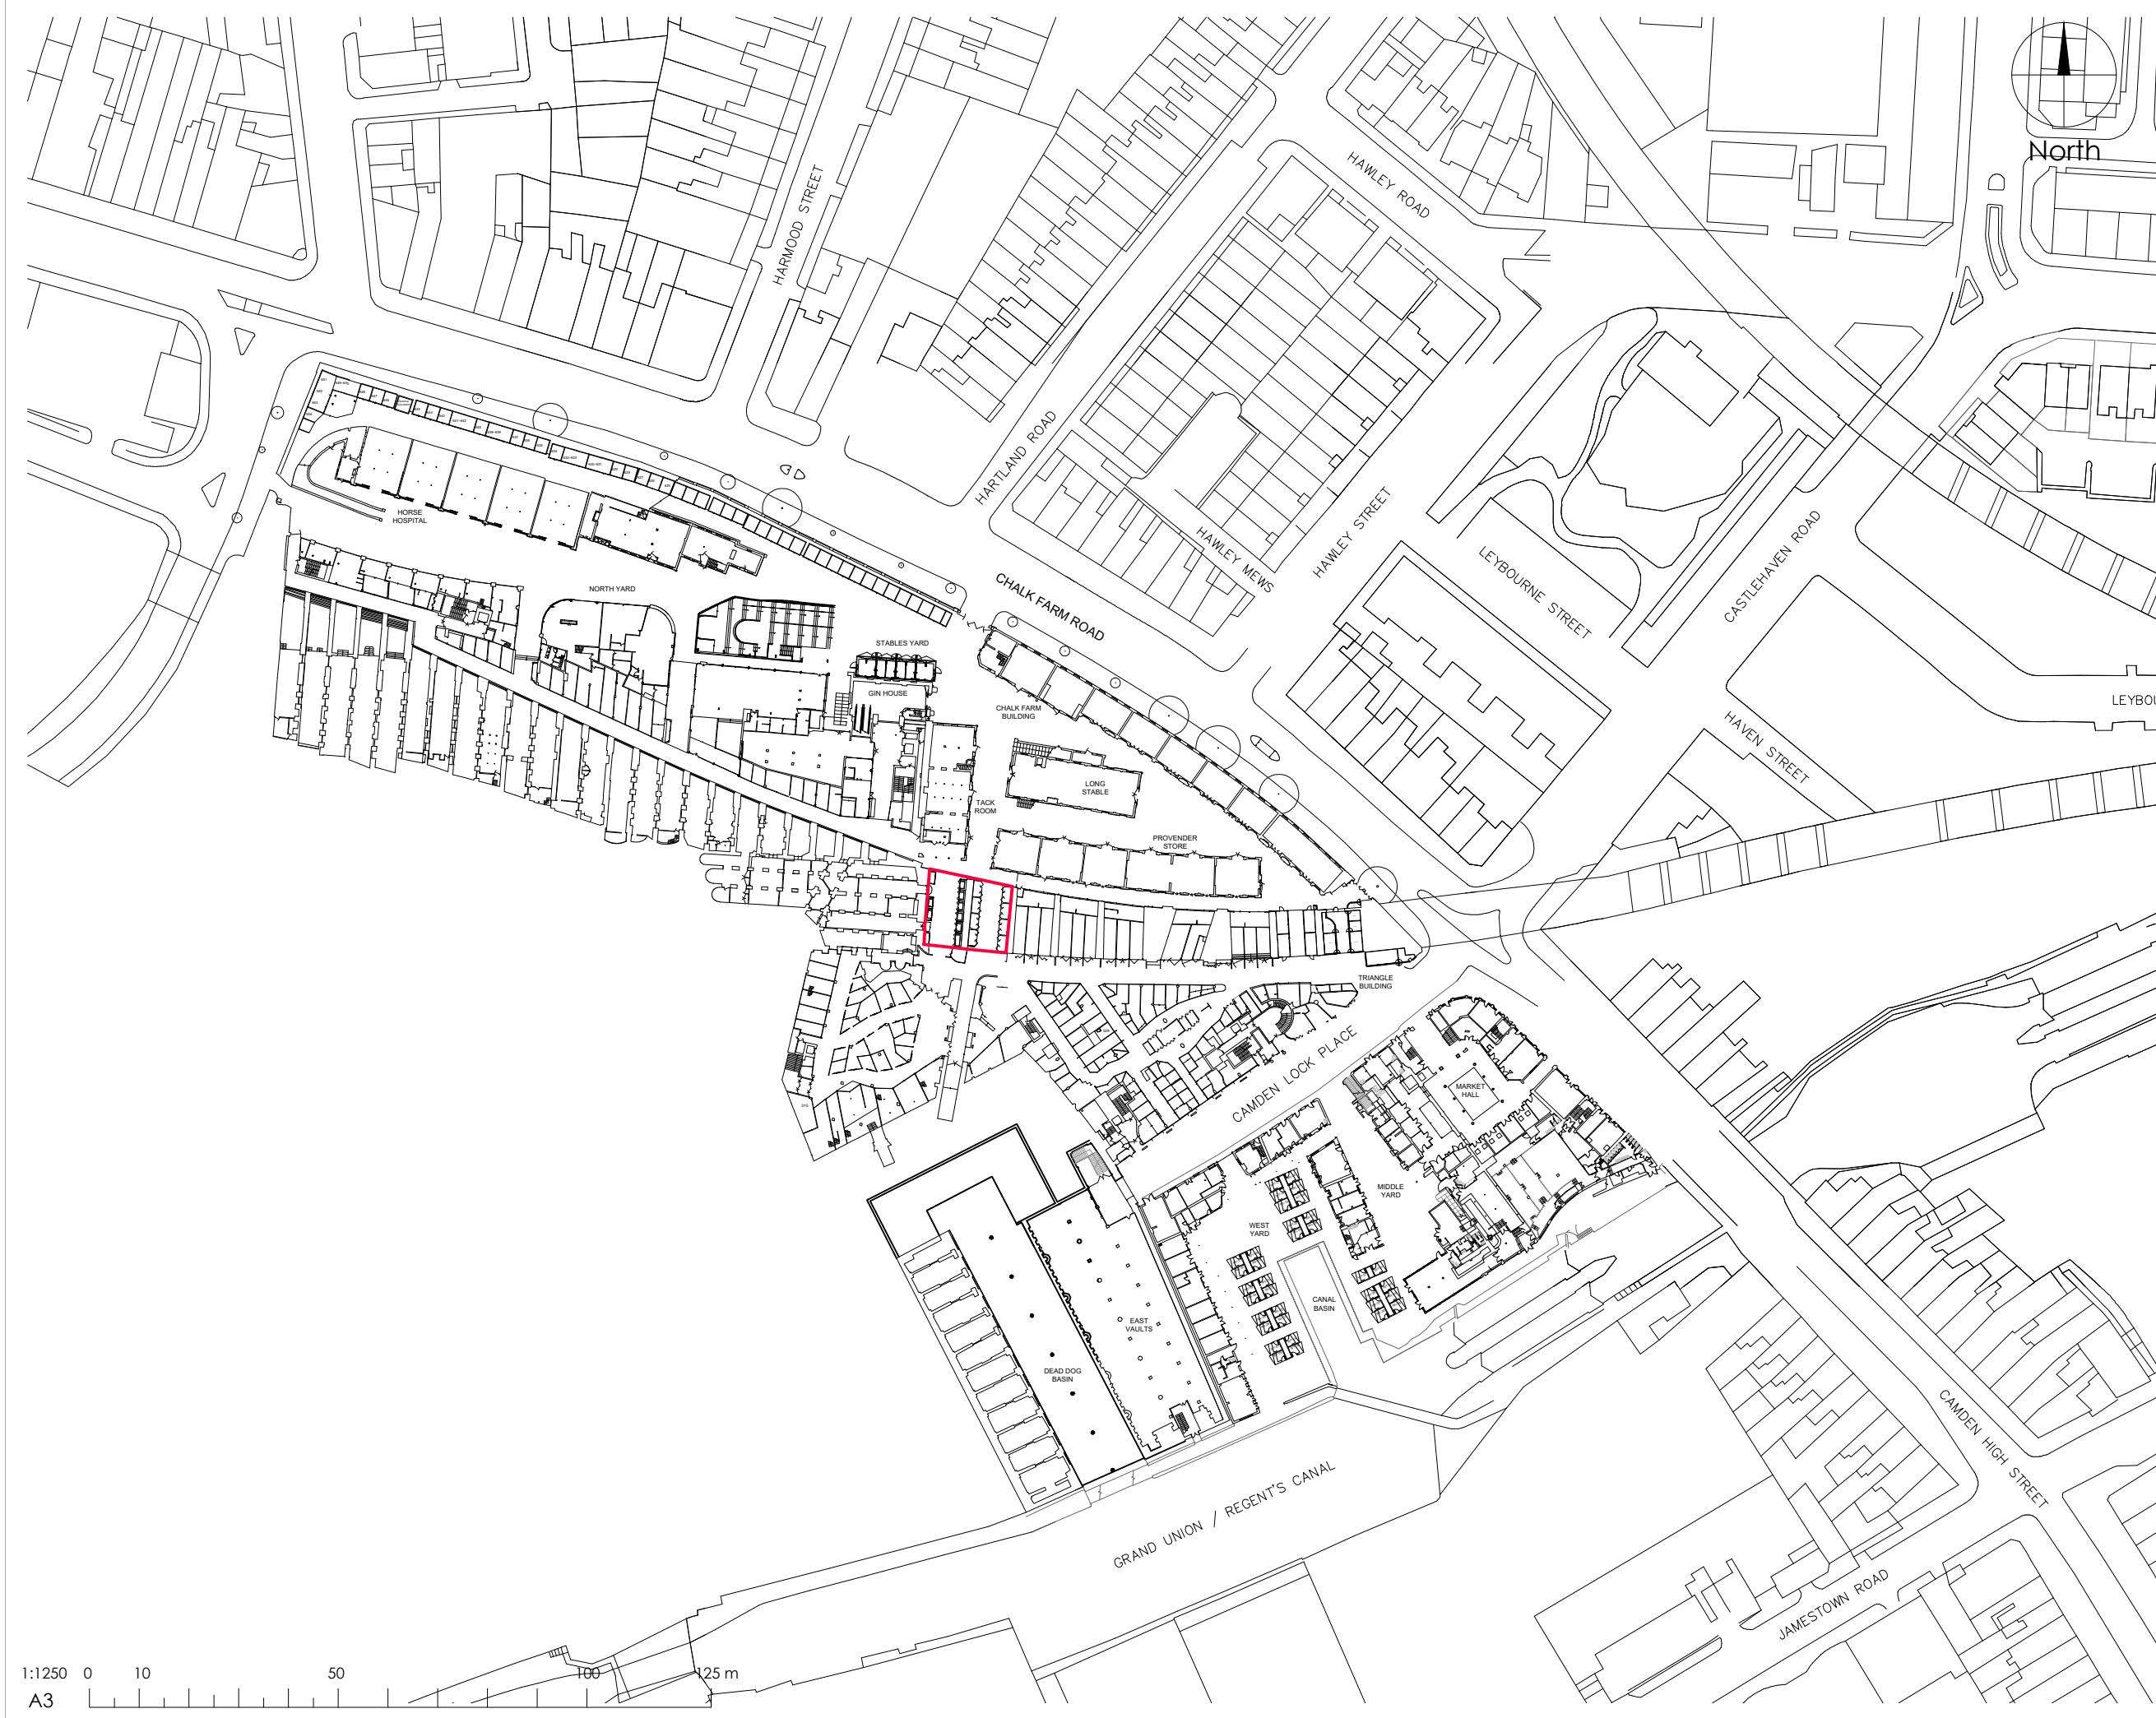


ARCHES 13-14
SITE AREA
230 sqm

LABTECH

NOTES:

Drawings to be read in conjunction with all other architectural and design consultant informations.

Site dimensions are to be confirmed on site by contractor or joiner prior to construction.

Do not scale from this drawing.

REV:	DATE:	DESCRIPTION:

PROJECT: CAMDEN MARKET Arches 13-14		
TITLE: Location Plan		
DATE: 31/01/2020	SCALE: 1:1250@A3	DRAWN BY: SM
PROJECT NO: CMKT - A1314	DRAWING NO: -	