



GENERAL NOTES

Do not scale from these drawings. The contractor is responsible for checking all dimensions on site prior to commencement of the works with any errors being reported to ArchitecturalPlans4u as soon as possible.

- REVISION A
- Glass Balustrade dormer window

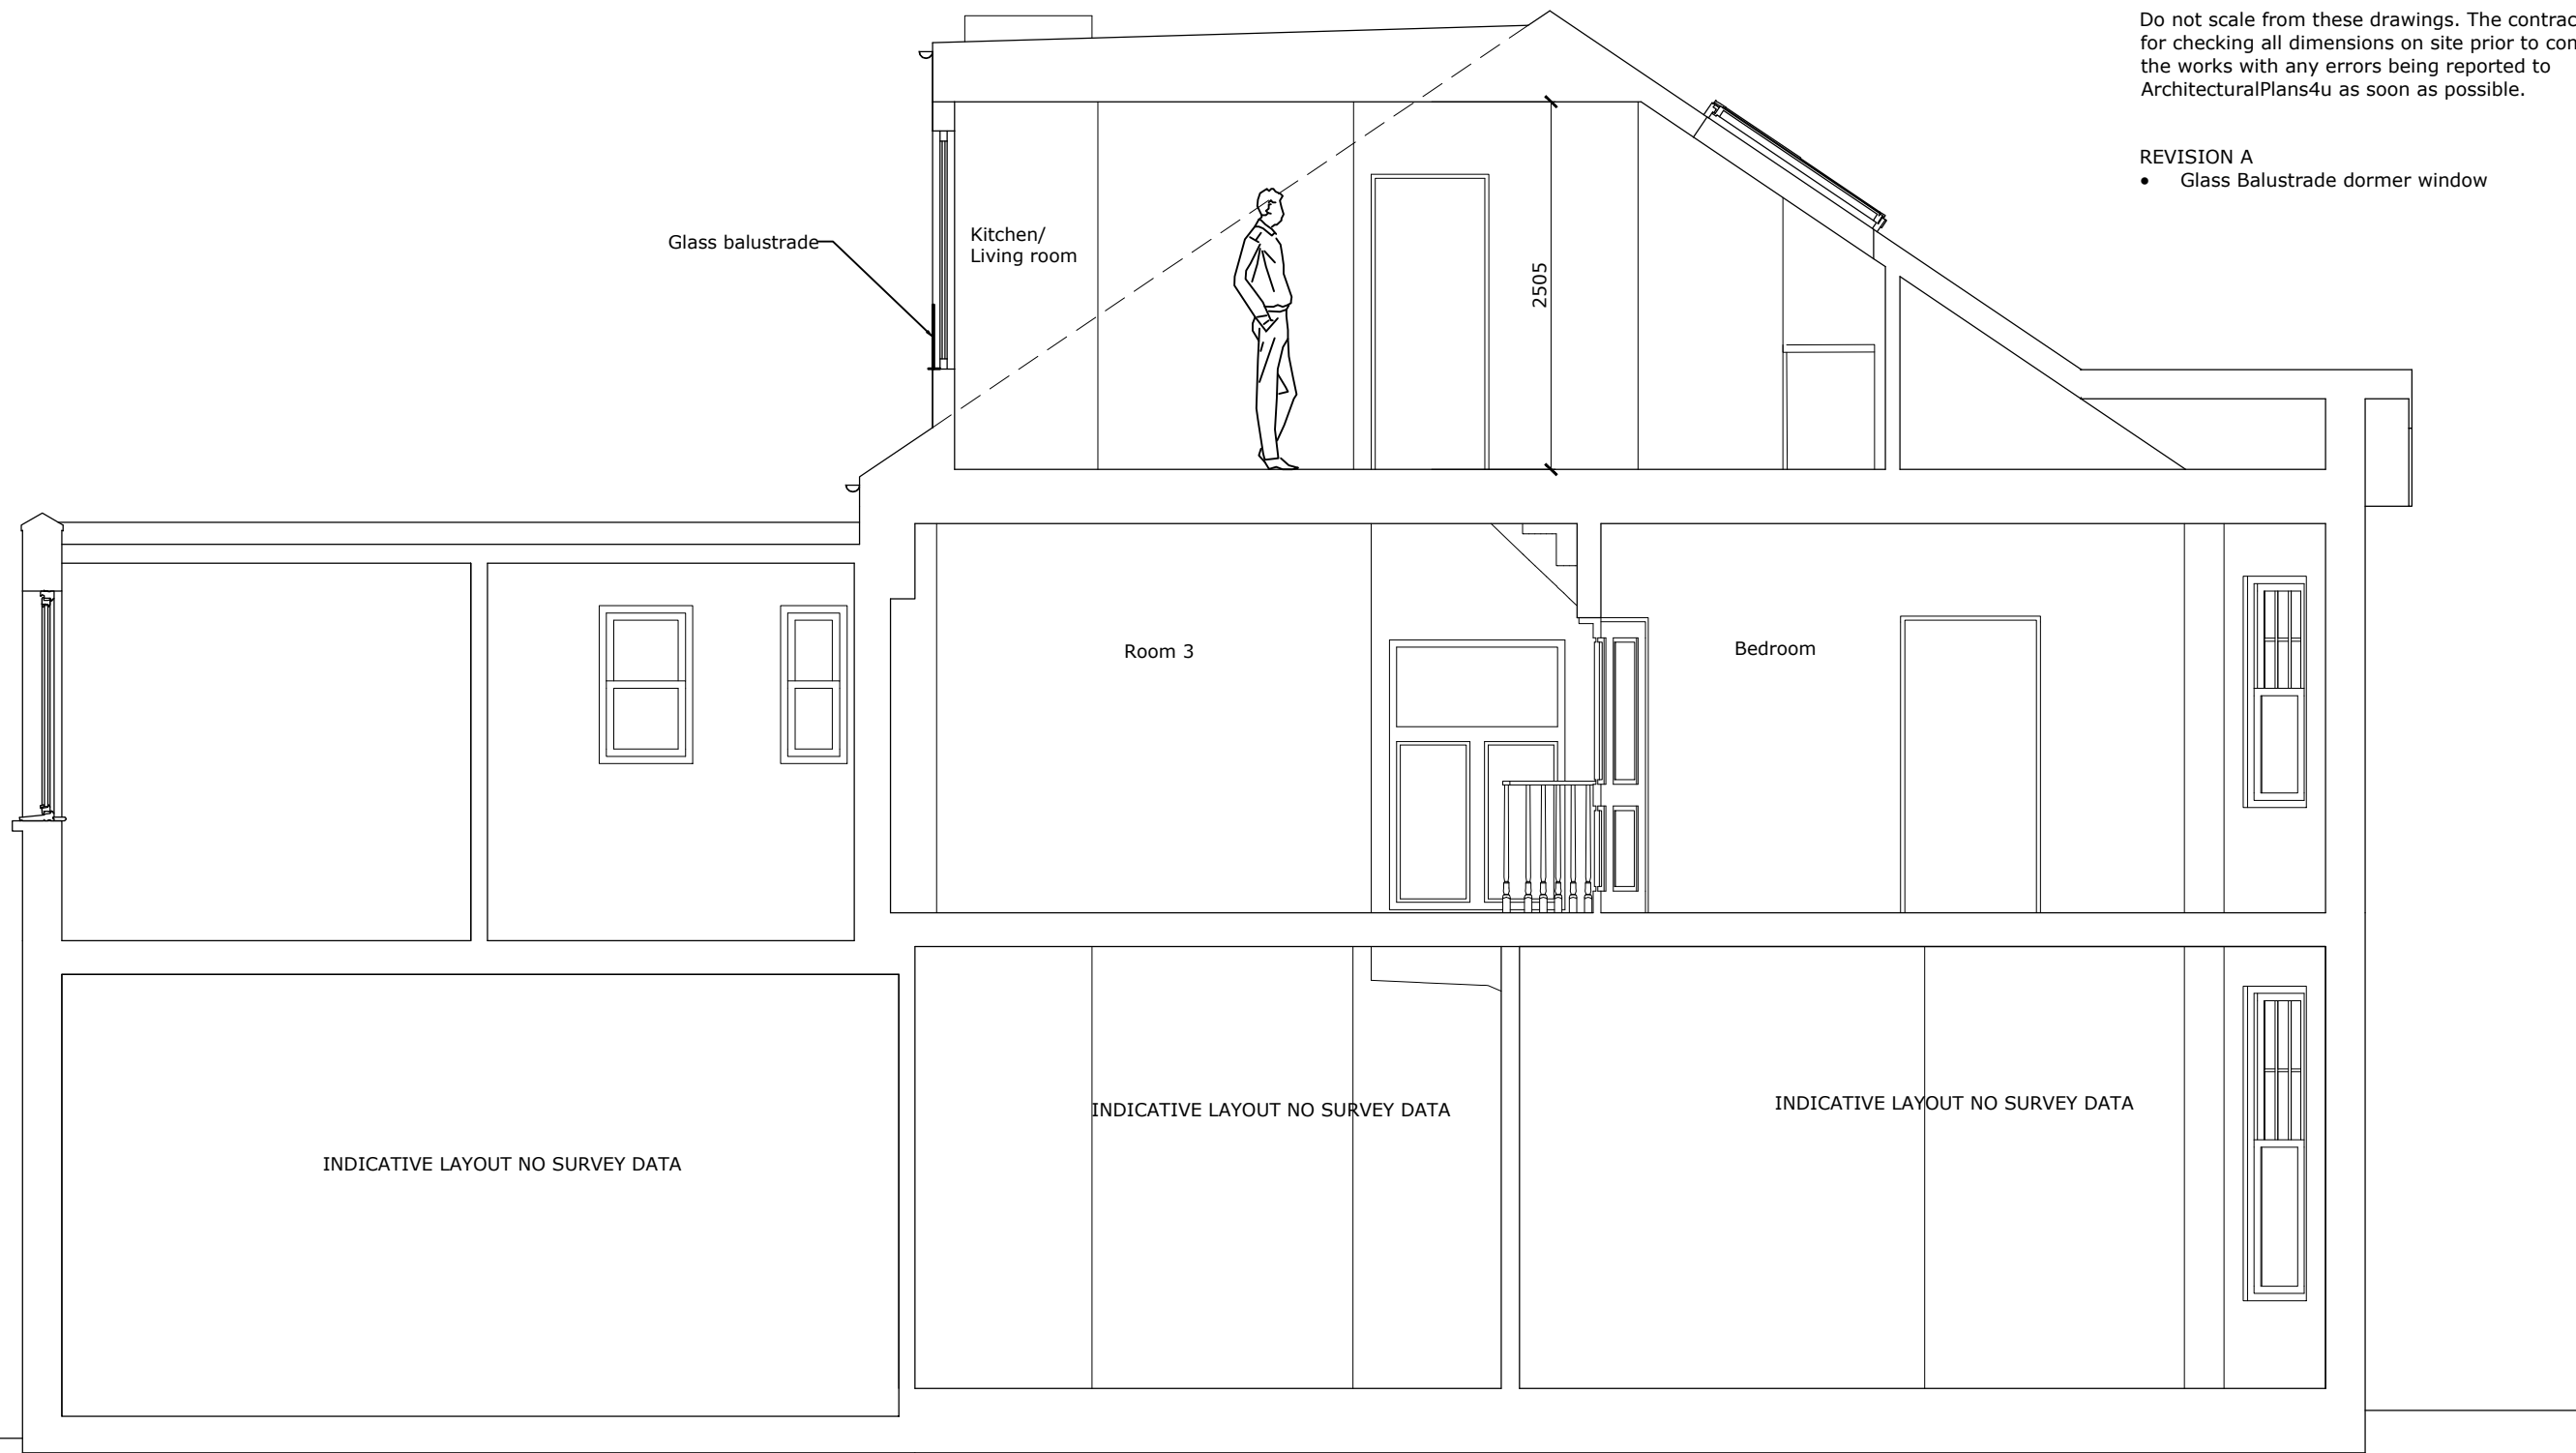

1 EXISTING SECTION A-A
Scale: 1:50

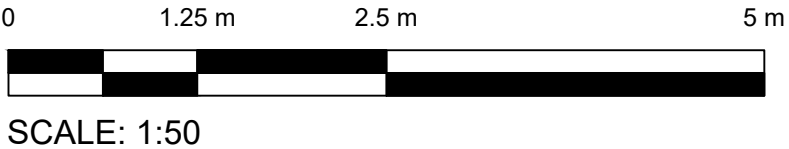

Architectural Services | Measured Building Surveys
Residential | Commercial | Project management
Tel: 0845 0942817
Email: architectural.ap4u@gmail.com

PROJECT:
LOFT CONVERSION

DRAWING TITLE: EXISTING SECTION A-A

SITE ADDRESS: 52b Sarre Road London NW2

DRAWN: PB

CHECKED: PB

SCALE: 1-50@A3

DATE: March 2020

DRAWING No:
52SAR/221/03