



Proposed Temporary Works Section

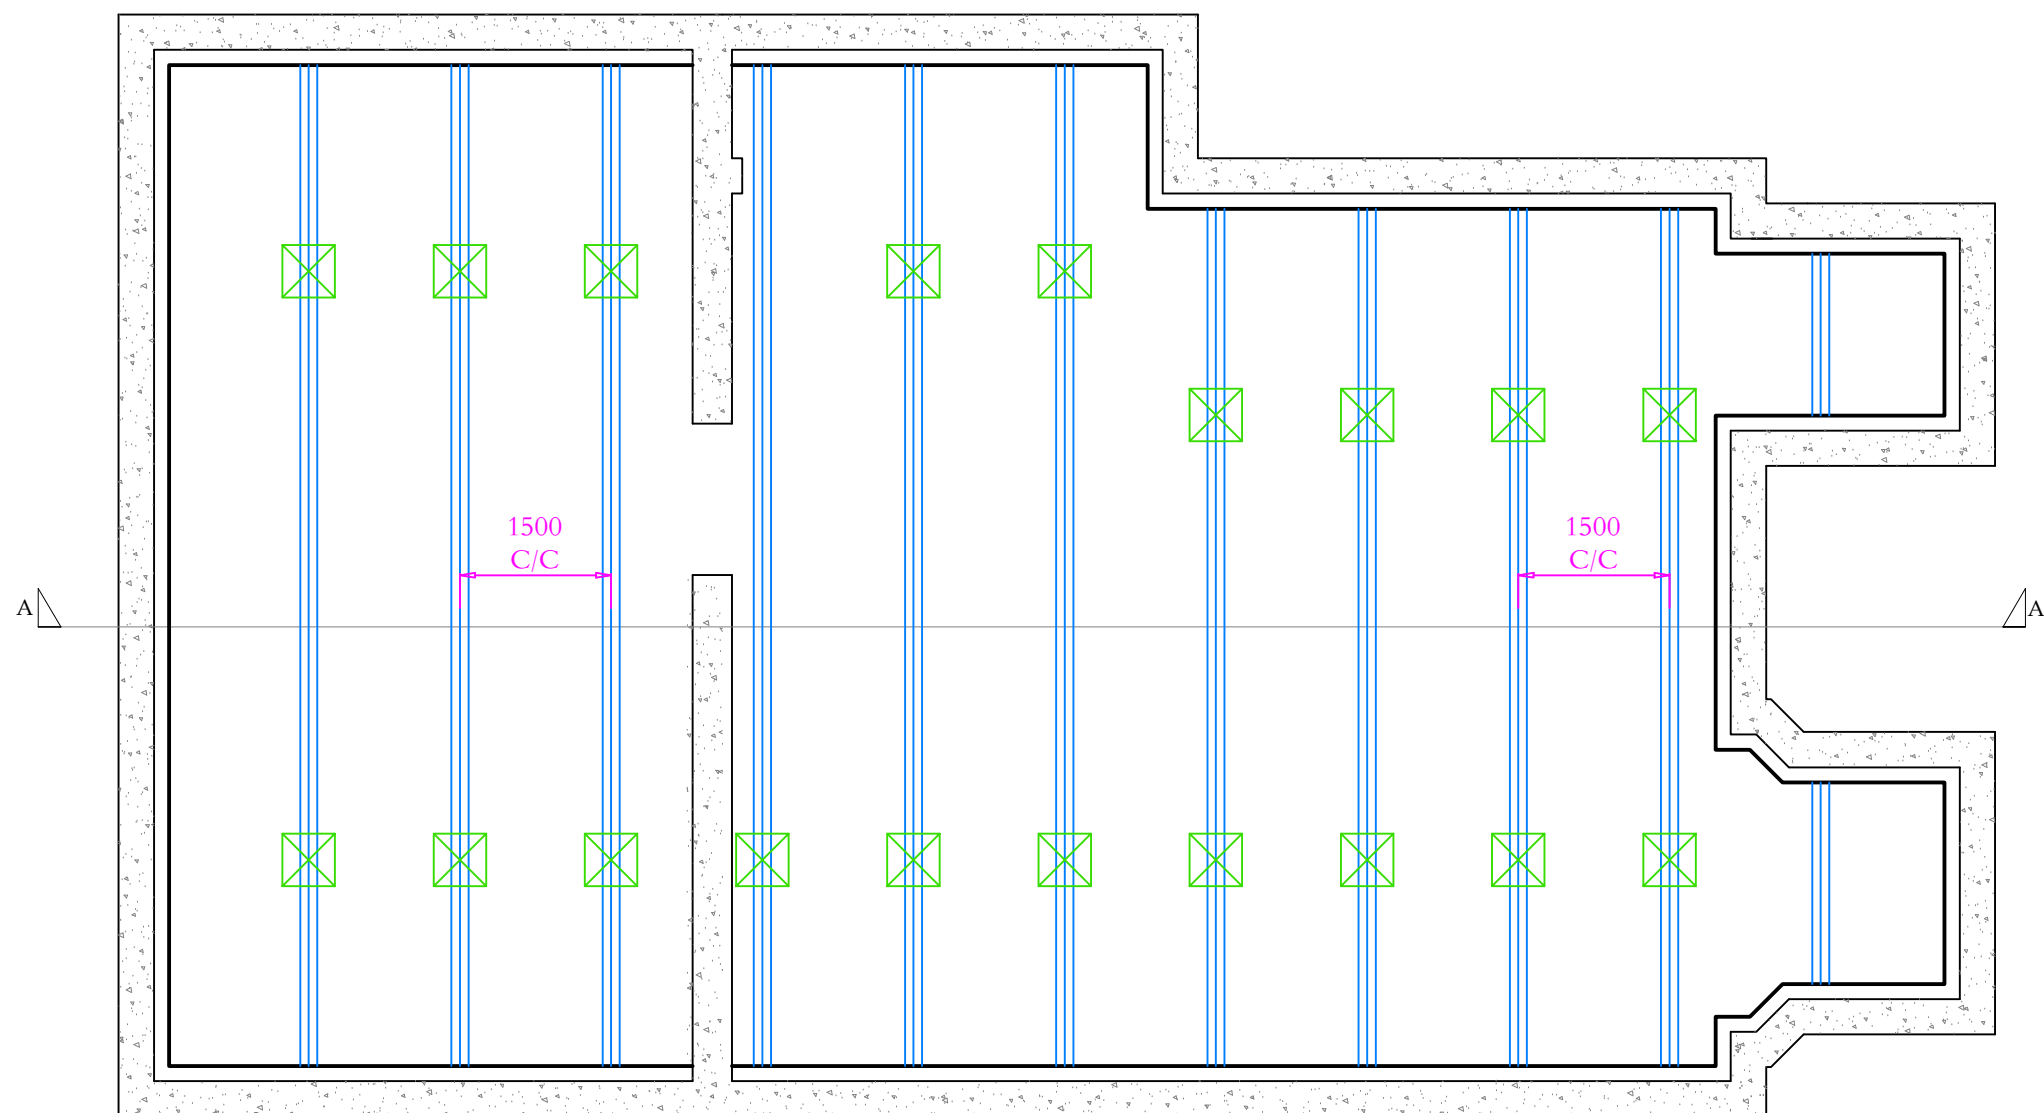

- P1** - Denotes proposed RMD superslim waling beams - to be installed to excavation as indicated, and to be propped at all connection locations
- P2** - Denotes proposed double RMD superslim props to be installed @ max. 1.5m c/c and 0.5 & 2.5m above base level
- Vertical propping to provide intermediate support to lateral props

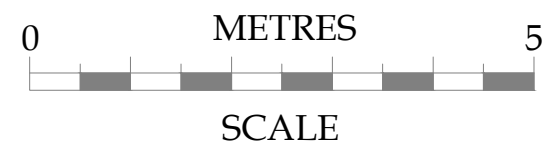

No.	Date	Amendment	Initials
<div><div>Client : Simon Lawson</div><div>Project : 63 Rosslyn Hill London NW3 5UQ</div><div>Drawing : Proposed Temporary Works Layout</div><div>Scale : 1:75 @ A3</div><div>Date : 22 Jan 20</div></div> <div><div>Status : PLANNING</div><div>Dwg No : 2313-700</div><div>Rev : </div></div>			

Cranbrook®
Basement design & construction

Cranbrook Basements
26-28 Hammersmith Grove,
Hammersmith,
London, W7 7BA
T +44 (0)208 551 5555
F +44 (0)208 551 1580
admin@cranbrook.co.uk
www.cranbrook.co.uk

© THIS DRAWING IS THE COPYRIGHT OF CRANBROOK BASEMENTS . It shall not be in any way used or reproduced without their prior written consent. All dimensions are to be checked on site or in the workshop prior to commencing any work. Work only to figured dimensions. Any discrepancies are to be reported to the Architect.