



VINE HILL LONDON

S96A DRAWINGS PACK


FEB 2020 | 8060_L(00)215A

PREPARED BY

LeachRhodesWalker
Architects

Project Title :


VINE HILL - S96A APPLICATION

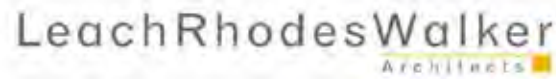

REGISTER OF DRAWINGS AND ISSUE

[illegible]

LRW Proposed Drawings

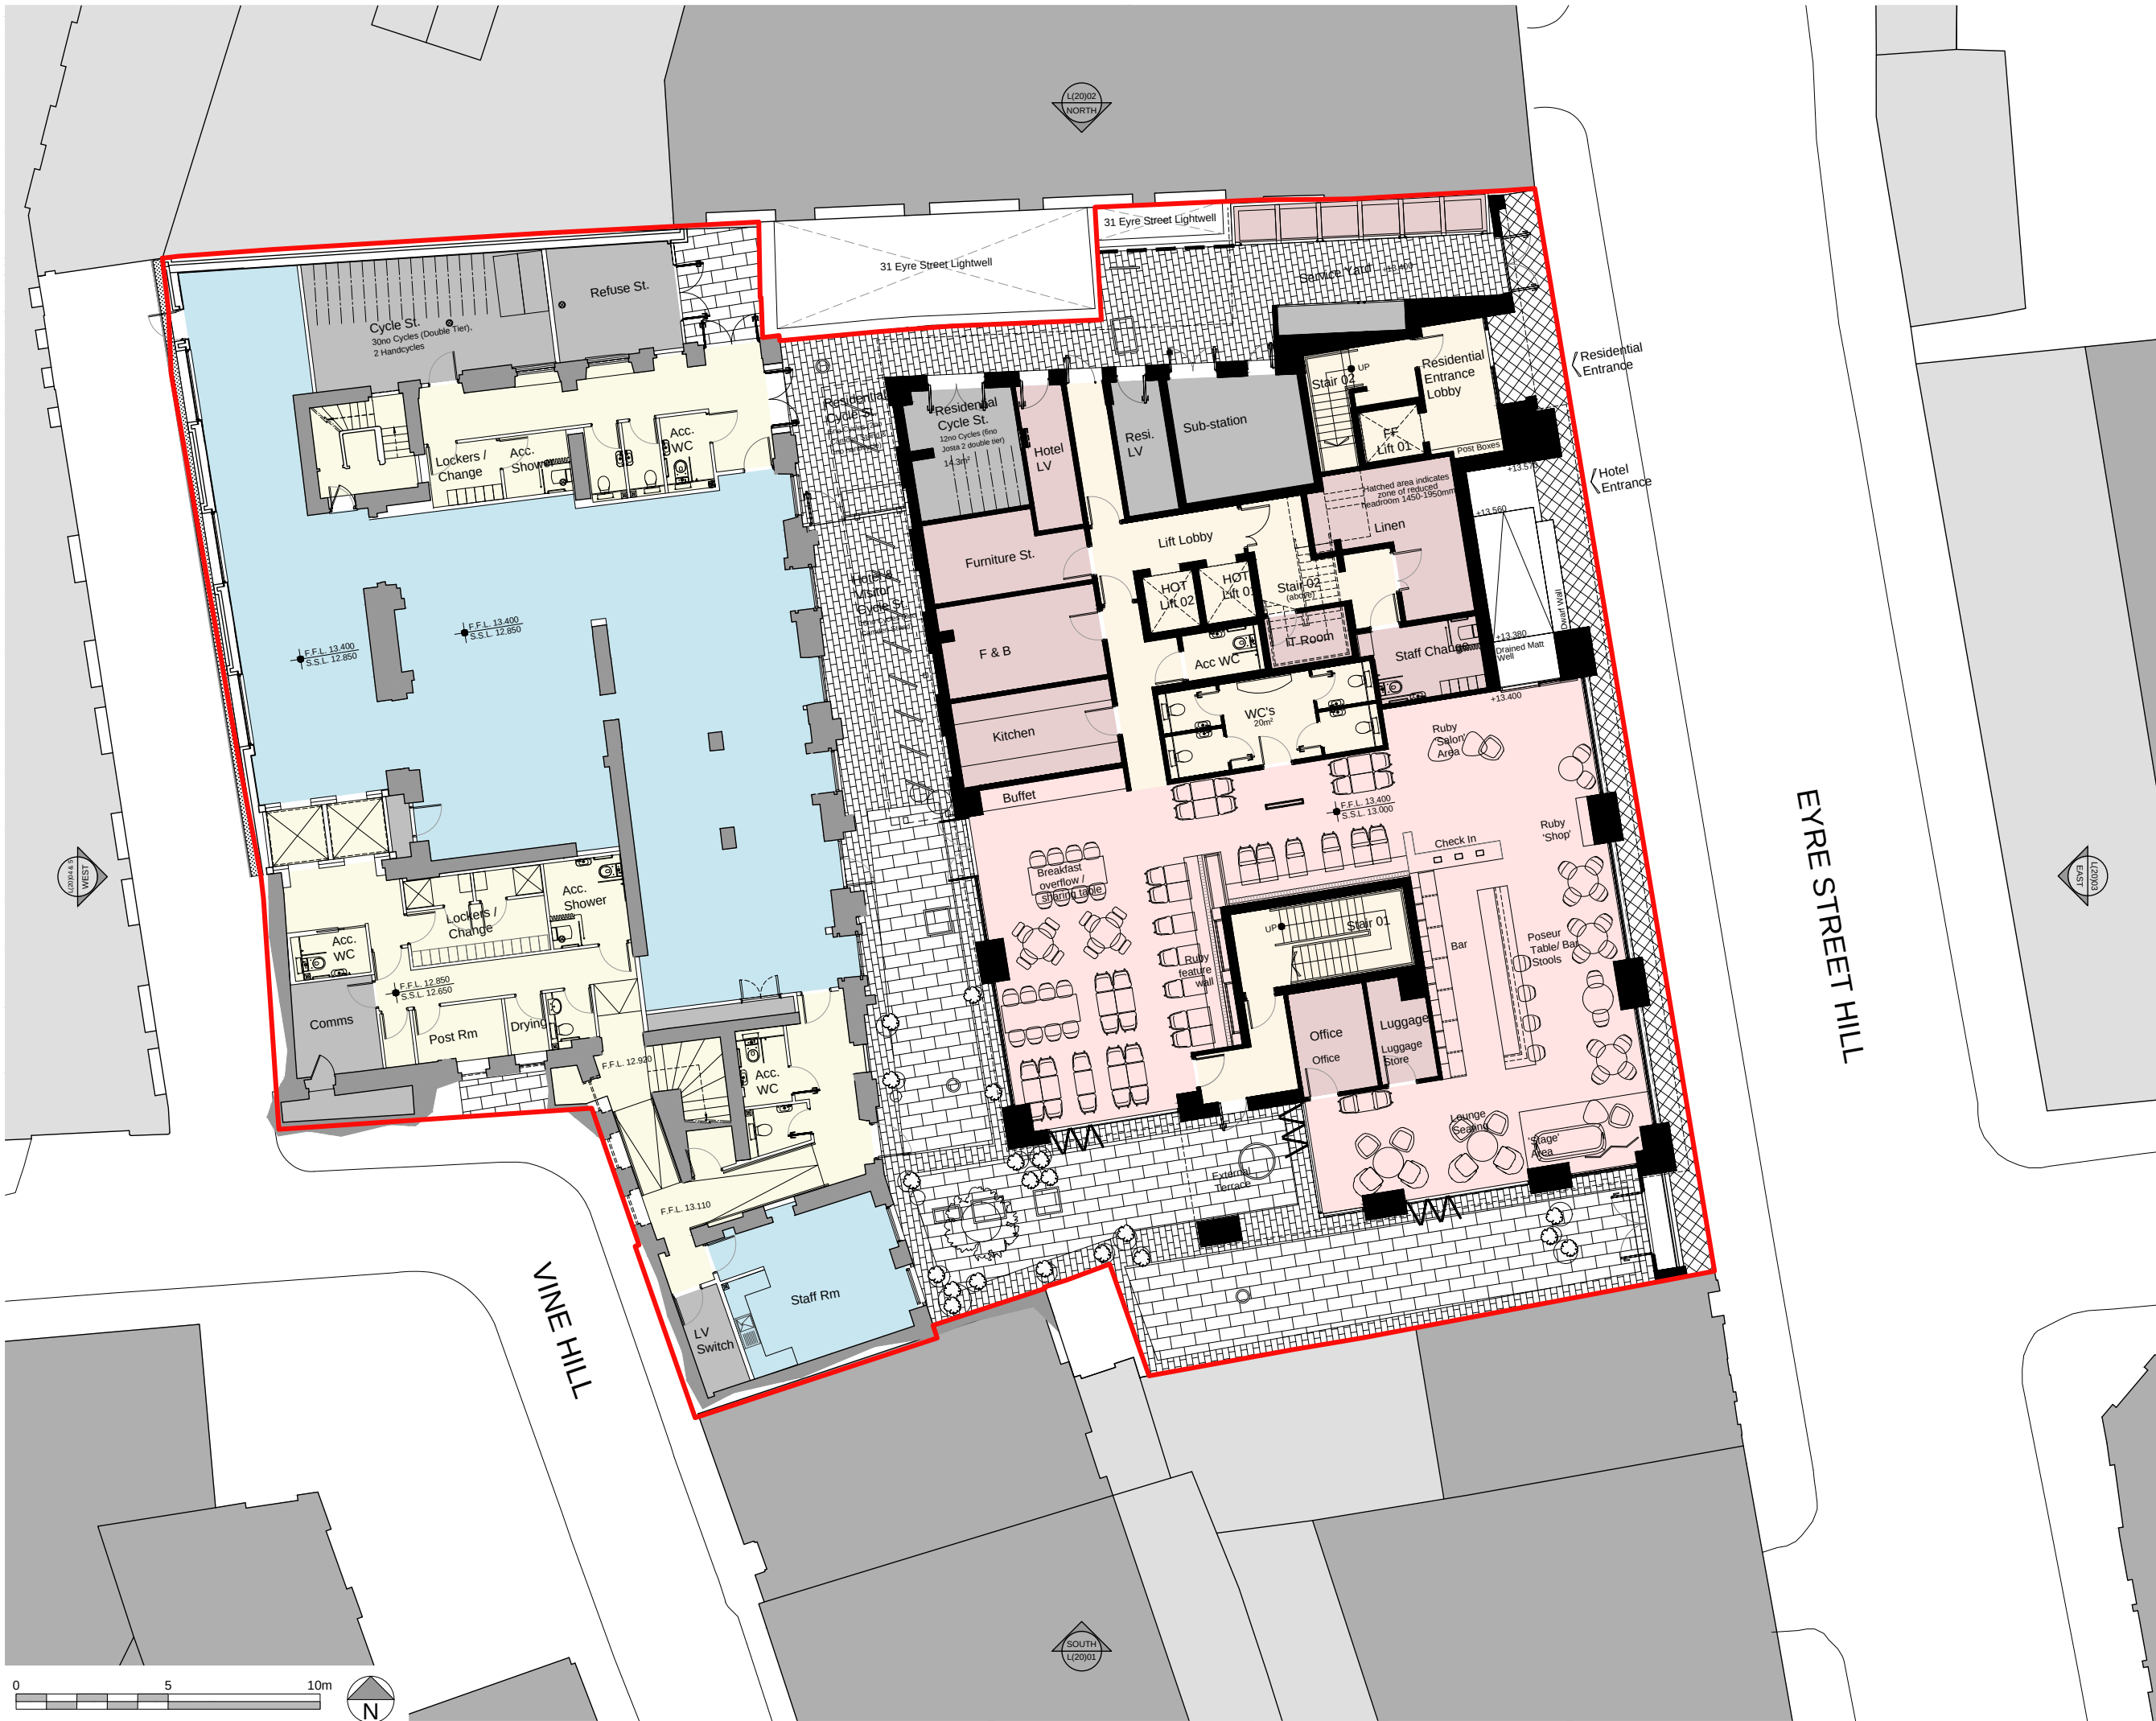


GENERAL NOTES:

DO NOT SCALE OFF THIS DRAWING

LeachRhodesWalker
Architects

info@lrw.co.uk | www.lrw.co.uk
50 Dearmans Place Manchester M3 5LH
Manchester London Bucharest
+44 (0)161 833 0211 +44 (0)207 993 1363 +40 (21)650 4026

client CLERKENWELL LIFESTYLE UK		
project VINE HILL		
project no 8060	drawing no L(00)200	rev -
description HOTEL & AFFORDABLE ACCOM. GROUND FLOOR GENERAL ARRANGEMENT		
scale 1:100@ A1	date drawn 21.01.20	drawn by MM
purpose of issue planning	authorised by PL	checked by PL
building regn tender comment approval construction		

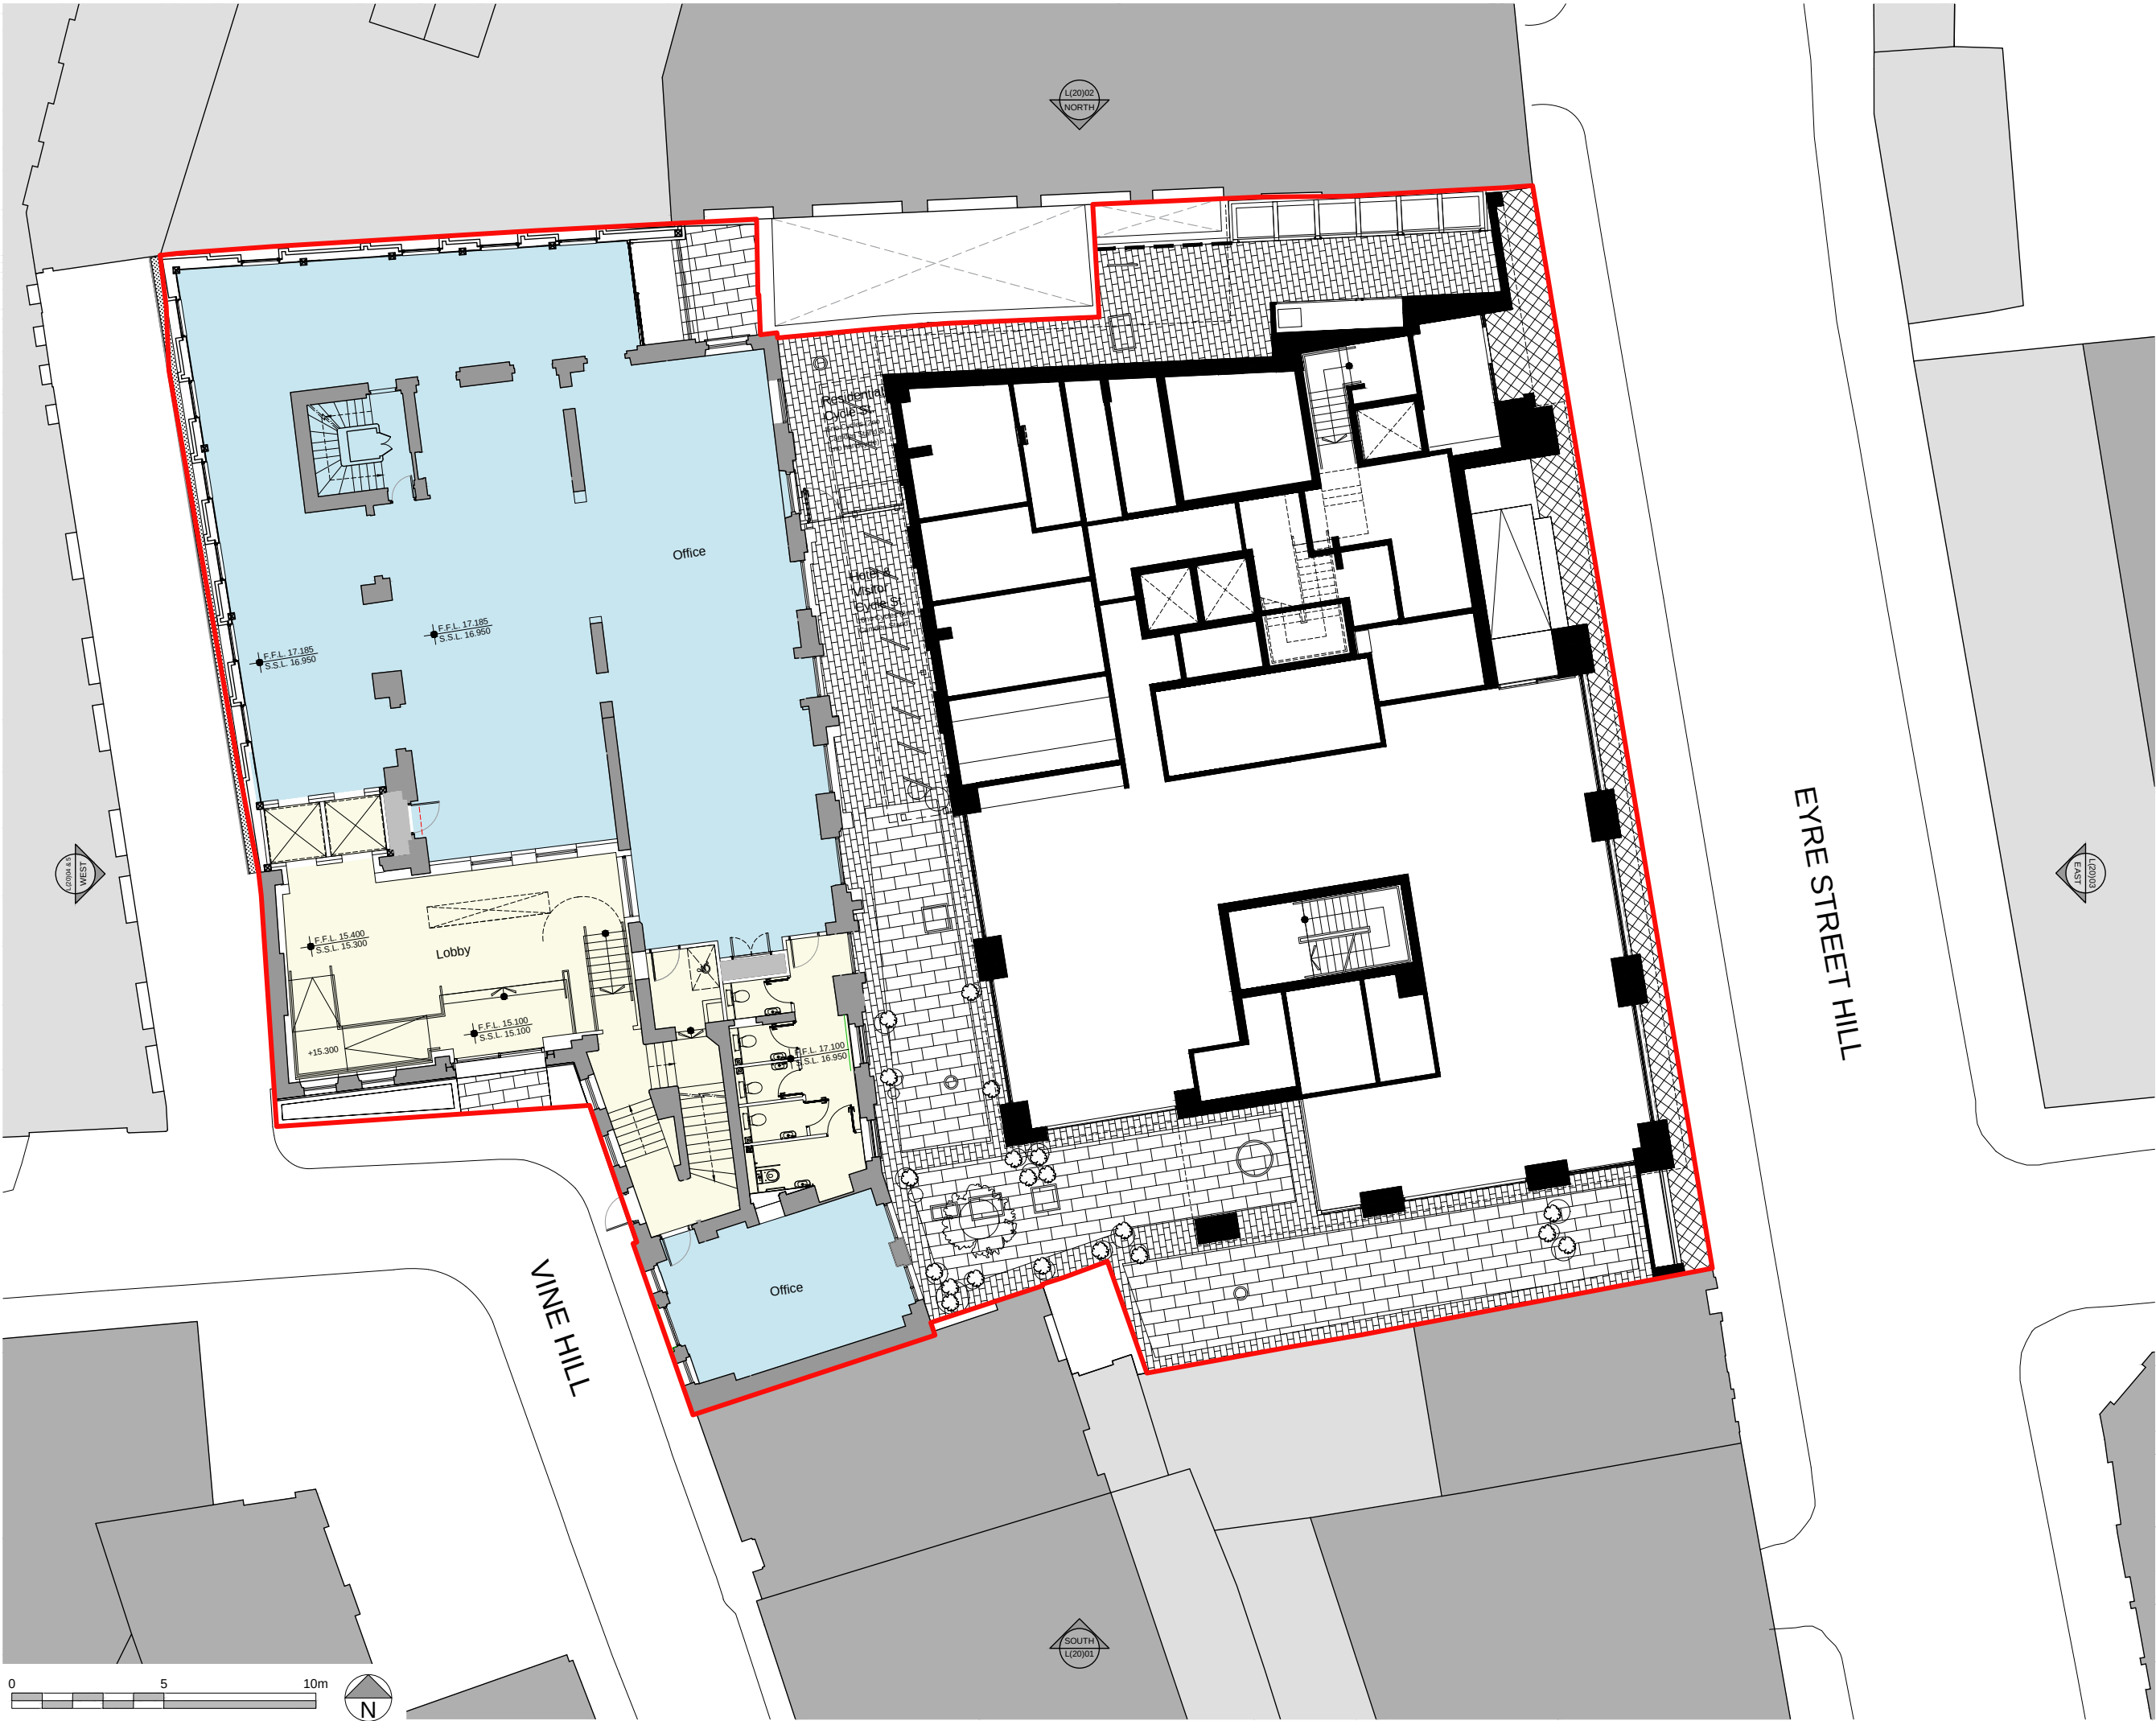

GENERAL NOTES:


DO NOT SCALE OFF THIS DRAWING

LeachRhodesWalker
Architects

info@lrw.co.uk | www.lrw.co.uk
50 Dearmans Place Manchester M3 5LH
Manchester London Bucharest
+44 (0)161 833 0211 +44 (0)207 993 1363 +40 (21)650 4026

Client		
CLERKENWELL LIFESTYLE UK		
Project		
VINE HILL		
Project no	Drawing no	Rev
8060	L(00)201	-
Description		
HOTEL & AFFORDABLE ACCOM. - GA PLAN UPPER GROUND FLOOR		
Scale	Date drawn	Drawn by
1:100@ A1	22.01.20	MM
Authorised by		PL
Purpose of issue		
Planning ☒ Building reg ☐ Tender ☐ Comment ☐ Approval ☐ Construction ☐		


CLERKENWELL LIFESTYLE UK					
project VINE HILL					
project no 8060		drawing no L(00)202		rev -	
description - HOTEL & AFFORDABLE ACCOM. - GA PLAN FIRST FLOOR					
scale 1:100 @ A1		date drawn 22.01.20		drawn by MM	authorised by PL
No.: 09-000004743 / 09-000004743 / 09-000004743				Track Changes	
purpose of issue planning ☒ building regs ☐ tender ☐ comment ☐ approval ☐ construction ☐					

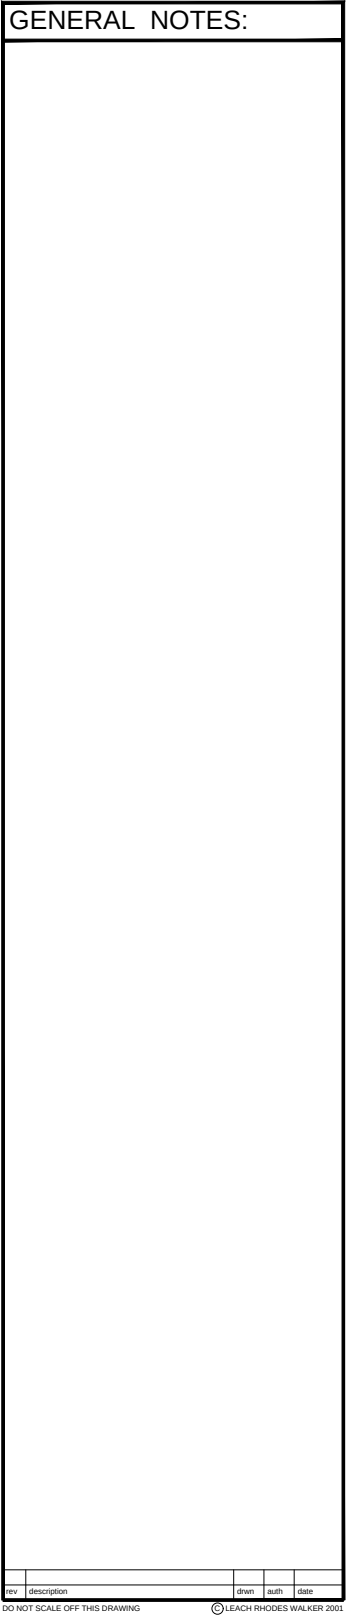

info@lrw.co.uk | www.lrw.co.uk
50 Dearmans Place Manchester M3 5LH

Manchester **London** **Bucharest**
+44 (0)161 833 0211 +44 (0)207 993 1363 +40 (21)650 4026

CLERKENWELL LIFESTYLE UK			
project VINE HILL			
project no 8060	drawing no L(00)203	rev A	
description - HOTEL & AFFORDABLE ACCOM. - GA PLAN SECOND FLOOR			
scale 1:100 @ A1	date drawn 22.01.20	drawn by MM	authorised by PL
1:100 @ A1 1:100 @ A1 1:100 @ A1 1:100 @ A1 1:100 @ A1 1:100 @ A1 1:100 @ A1 1:100 @ A1 1:100 @ A1 1:100 @ A1		1:100 @ A1 1:100 @ A1 1:100 @ A1 1:100 @ A1 1:100 @ A1 1:100 @ A1 1:100 @ A1 1:100 @ A1 1:100 @ A1 1:100 @ A1	
purpose of issue ☐ planning ☒ building regs ☐ tender ☐ comment ☐ approval ☐ construction ☐ other			

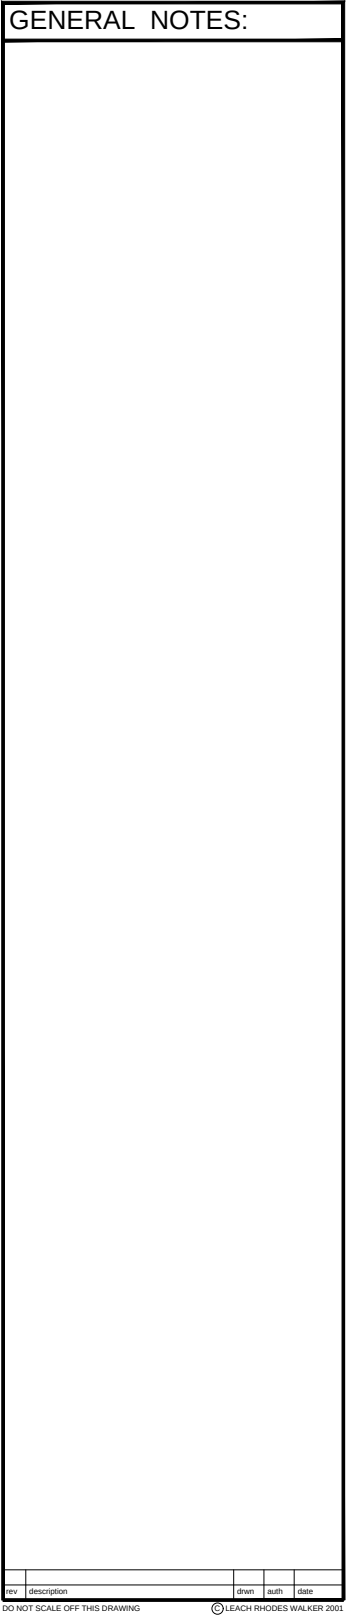

CLERKENWELL LIFESTYLE UK					
project VINE HILL					
project no 8060		drawing no L(00)204		rev A	
description - HOTEL & AFFORDABLE ACCOM. - GA PLAN THIRD FLOOR					
scale 1:100 @ A1		date drawn 22.01.20		drawn by MM	
				authorised by PL	
© Crown Copyright. Reproduced by permission of Her Majesty's Stationery Office. purpose of issue ☒ building regs ☐ tender ☐ comment ☐ approval ☐ construction					