


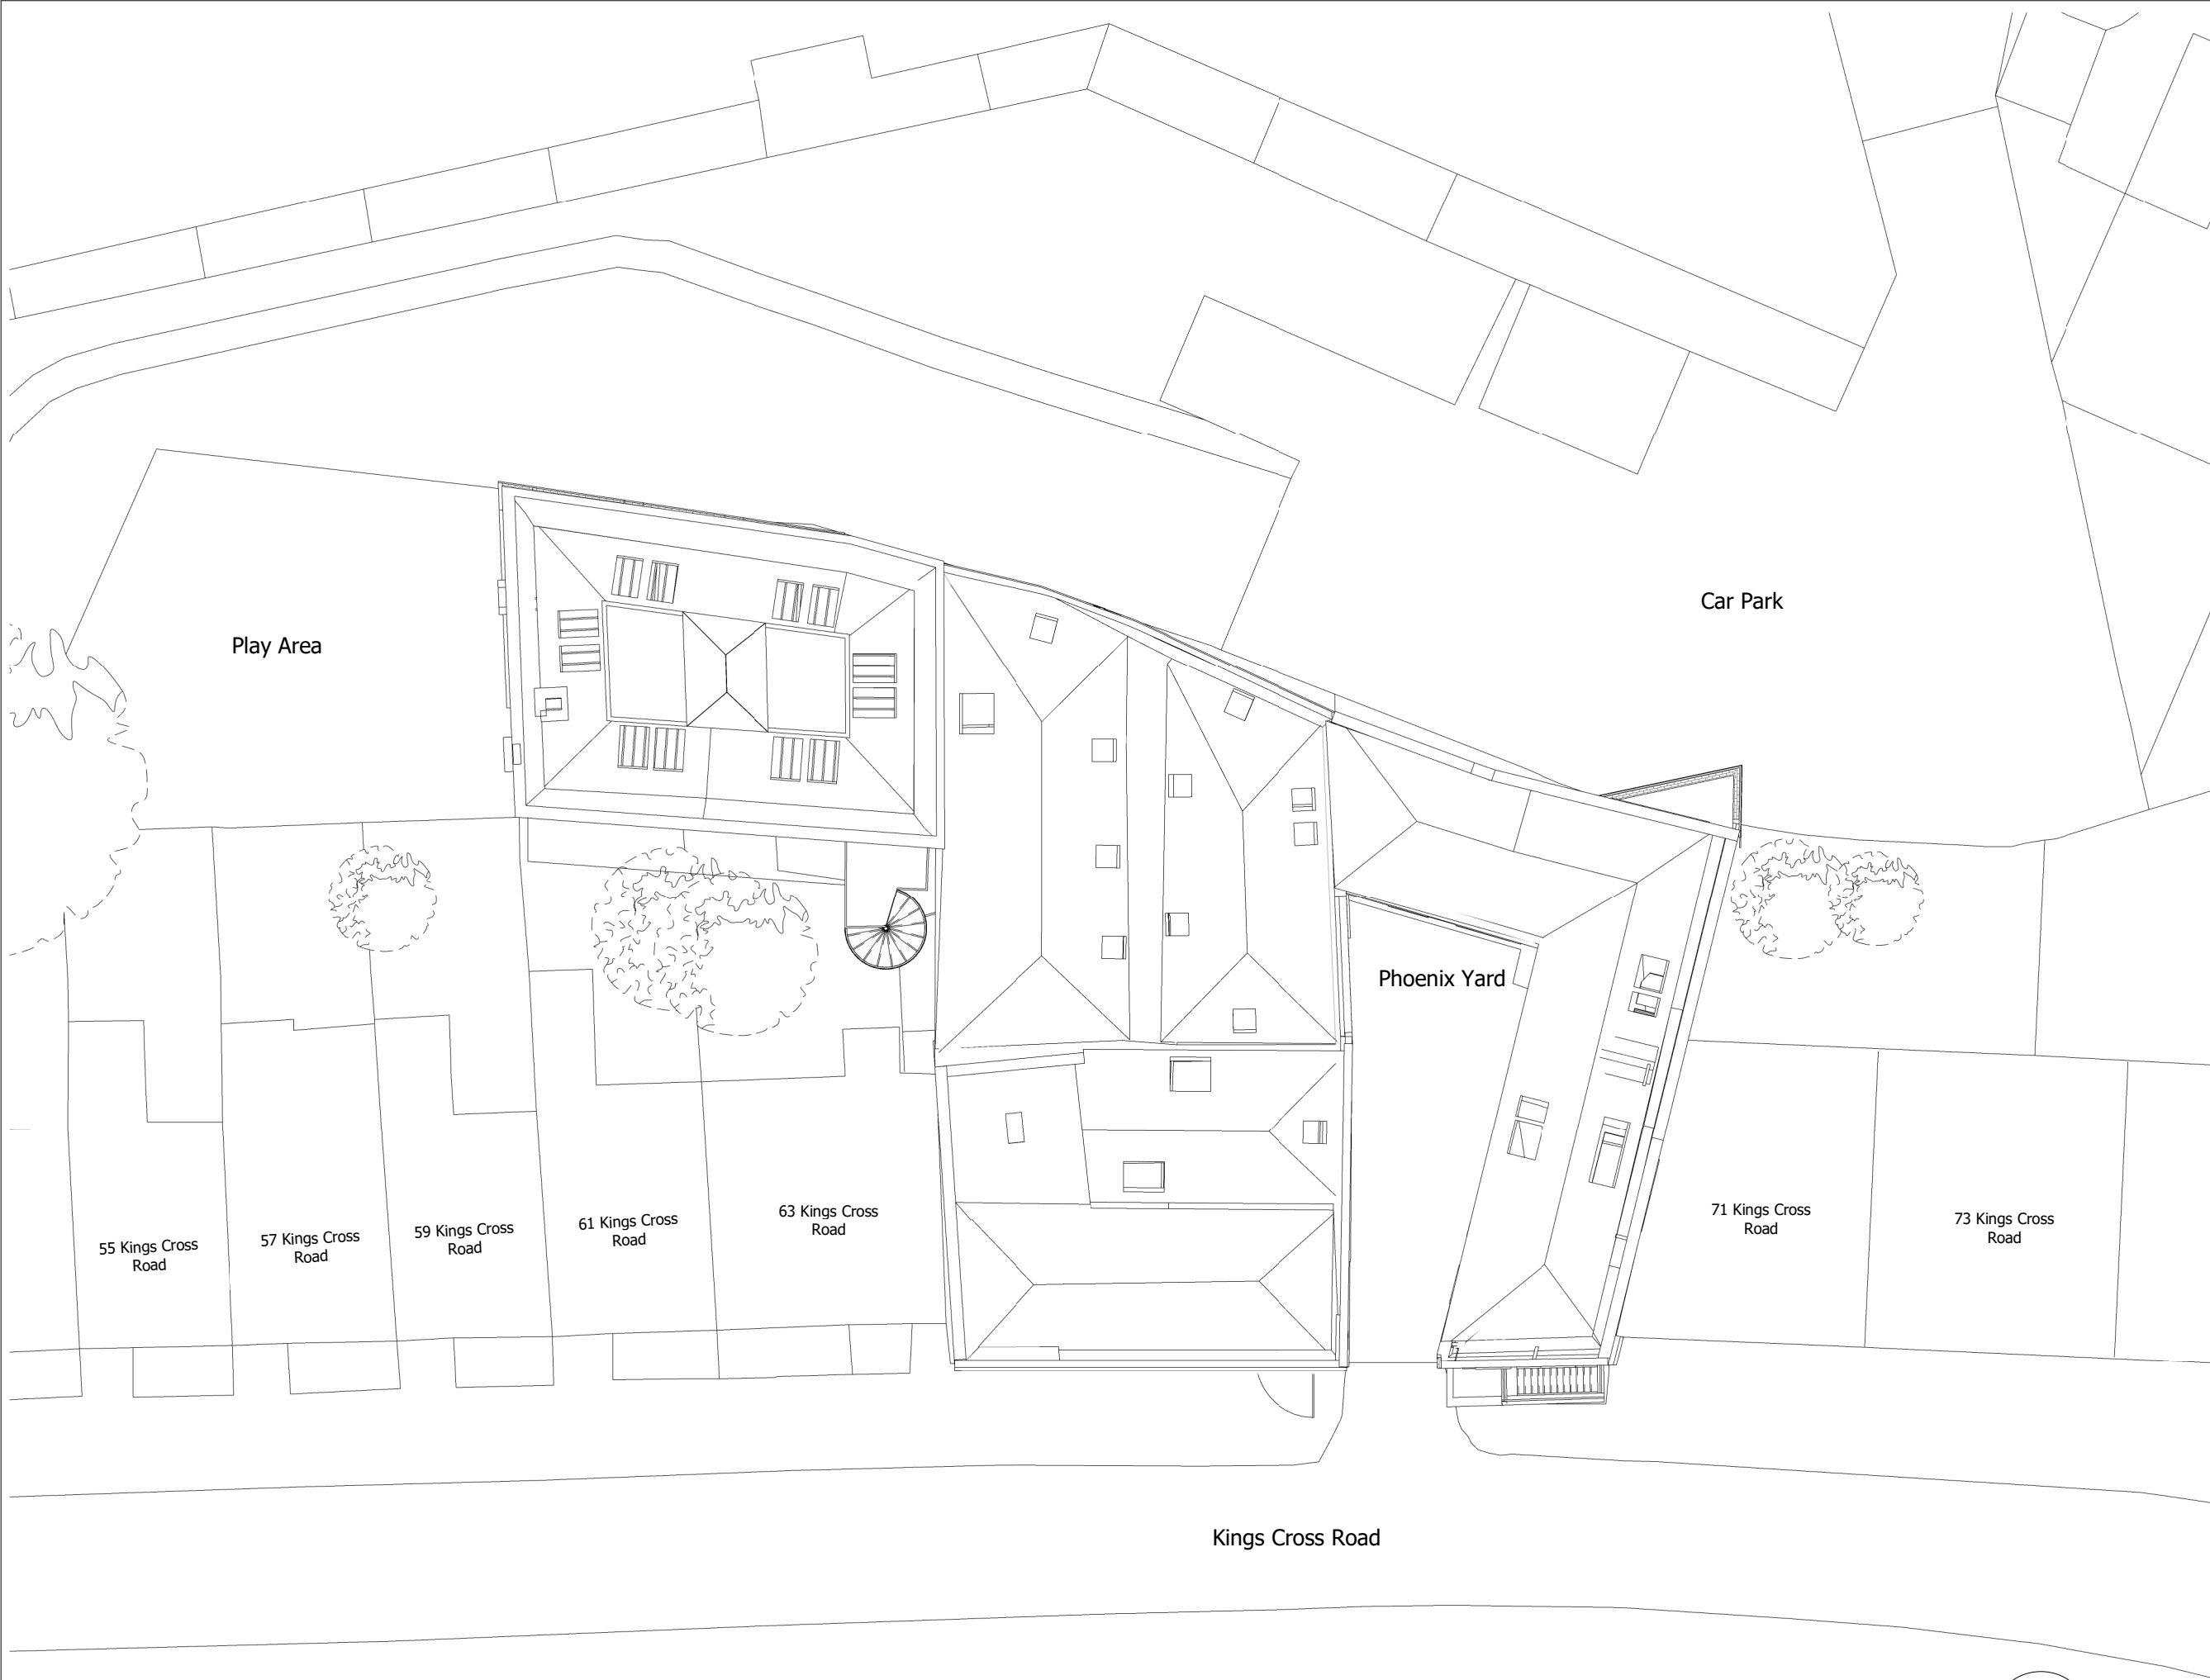

NOTES

1. Do not scale from this drawing
2. Work to figured dimensions where shown
3. Confirm dimensions on site before fabrication or construction - report any discrepancies to CA

P01	Drawing Originated	18/02/2020
VERSION	DESCRIPTION	DATE

SUITABILITY DESCRIPTION

S2 - Suitable for Information

Shepherd Epstein Hunter
architecture planning landscape

Phoenix Yard, 65 Kings Cross Road, London WC1X 9LW
tel: 020 7841 7500 fax: 020 7841 7575
email: architecture@seh.co.uk web: www.seh.co.uk

PROJECT

Phoenix Yard

CLIENT

Shepherd Epstein Hunter

TITLE	SCALE
Existing Plan - 03	1 : 200 @ A3
Roof	(1 : 100 @ A1)

SEH PROJECT NUMBER	DRAWN BY	CHECKED BY
19044	ABU	NH

DRAWING NUMBER	STATUS CODE	VERSION
0105	S2	P01

FILE NAME

PYT -SEH -XX -04 -DR -A -0105