




Section 3.

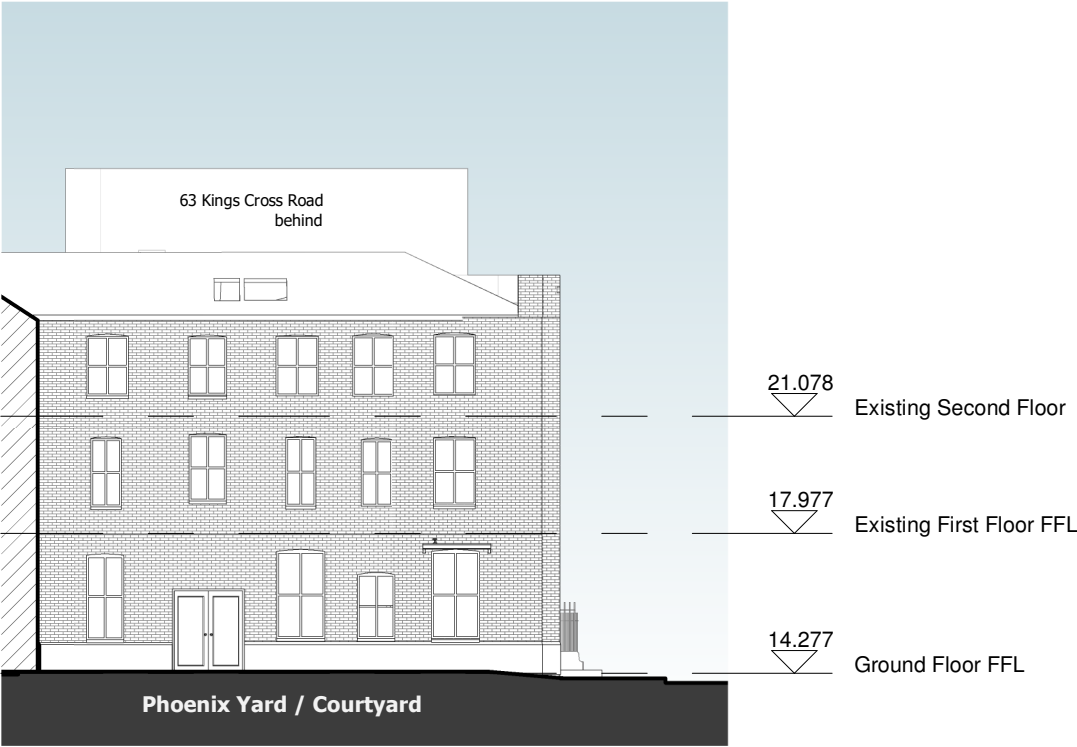


Section 5.

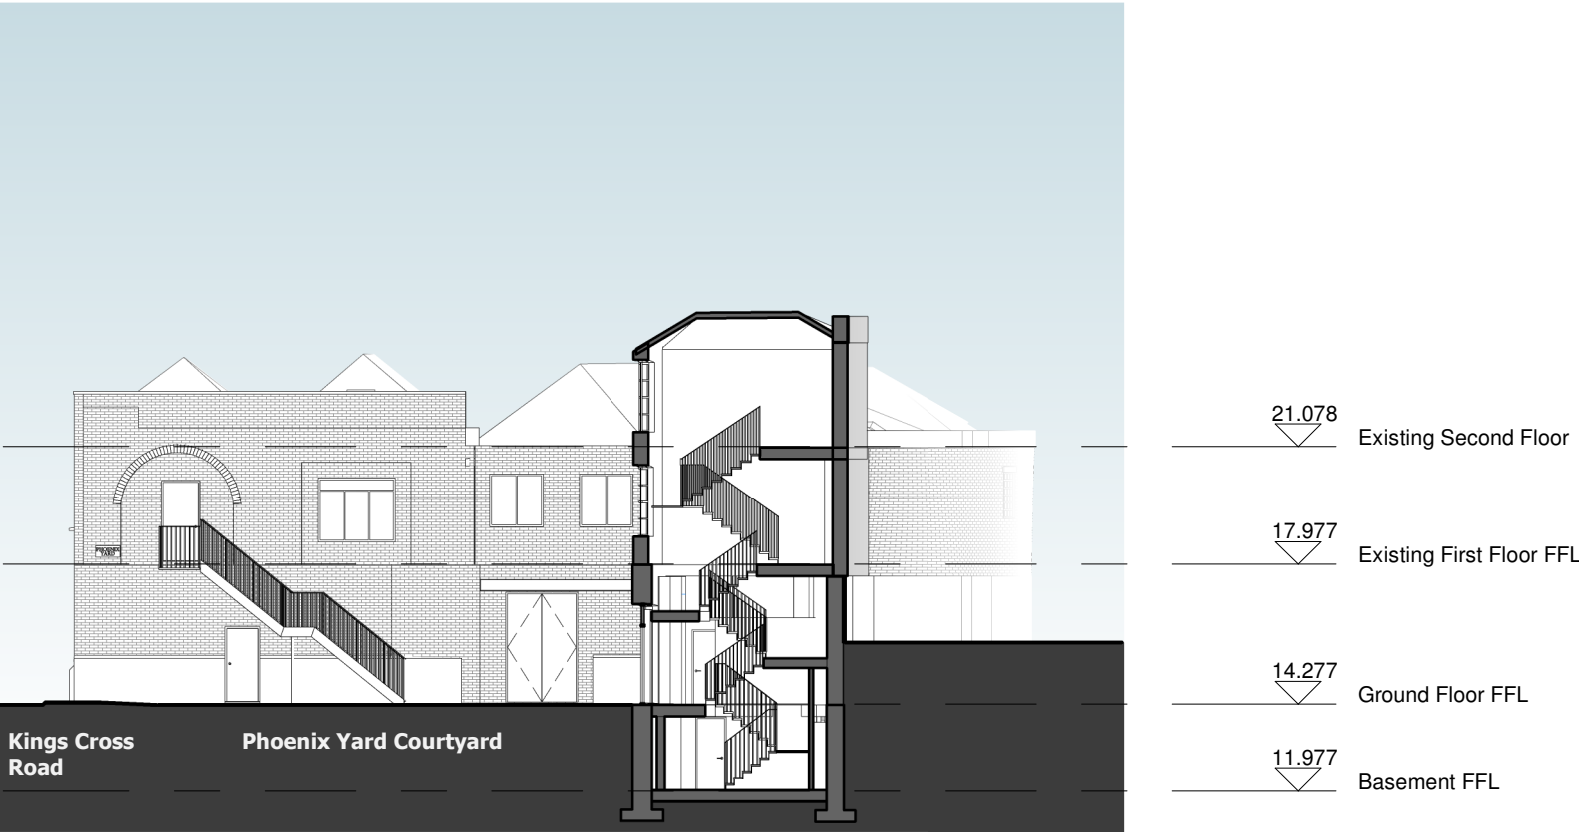

Section 4.

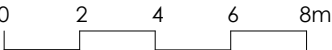

- NOTES
1. Do not scale from this drawing
 2. Work to figured dimensions where shown
 3. Confirm dimensions on site before fabrication or construction - report any discrepancies to CA

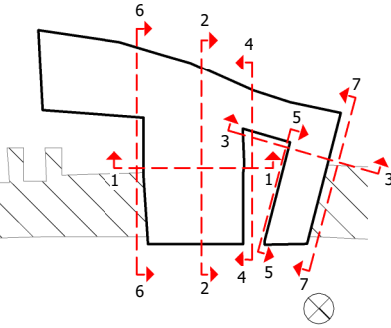

P02	Sections added	26/02/2020
P01	Drawing Originated	18/02/2020
VERSION	DESCRIPTION	DATE

SUITABILITY DESCRIPTION
S2 - Suitable for Information

Shepherd Epstein Hunter
architecture planning landscape

Phoenix Yard, 65 Kings Cross Road, London WC1X 9LW
tel: 020 7841 7500 fax: 020 7841 7575
email: architecture@seh.co.uk web: www.seh.co.uk

PROJECT
Phoenix Yard

CLIENT
Shepherd Epstein Hunter

TITLE	SCALE
Existing Sections - Sheet 2	1 :200 @ A3 (1 :100 @ A1)

SEH PROJECT NUMBER	DRAWN BY	CHECKED BY
19044	RM	NH

DRAWING NUMBER	STATUS CODE	VERSION
0302	S2	P02

FILE NAME
PROJECT CODE -ORIGINATOR -ZONE -LEVEL -TYPE -ROLE -SEQUENCE NUMBER
PYT -SEH -XX -ZZ -DR -A -0302