


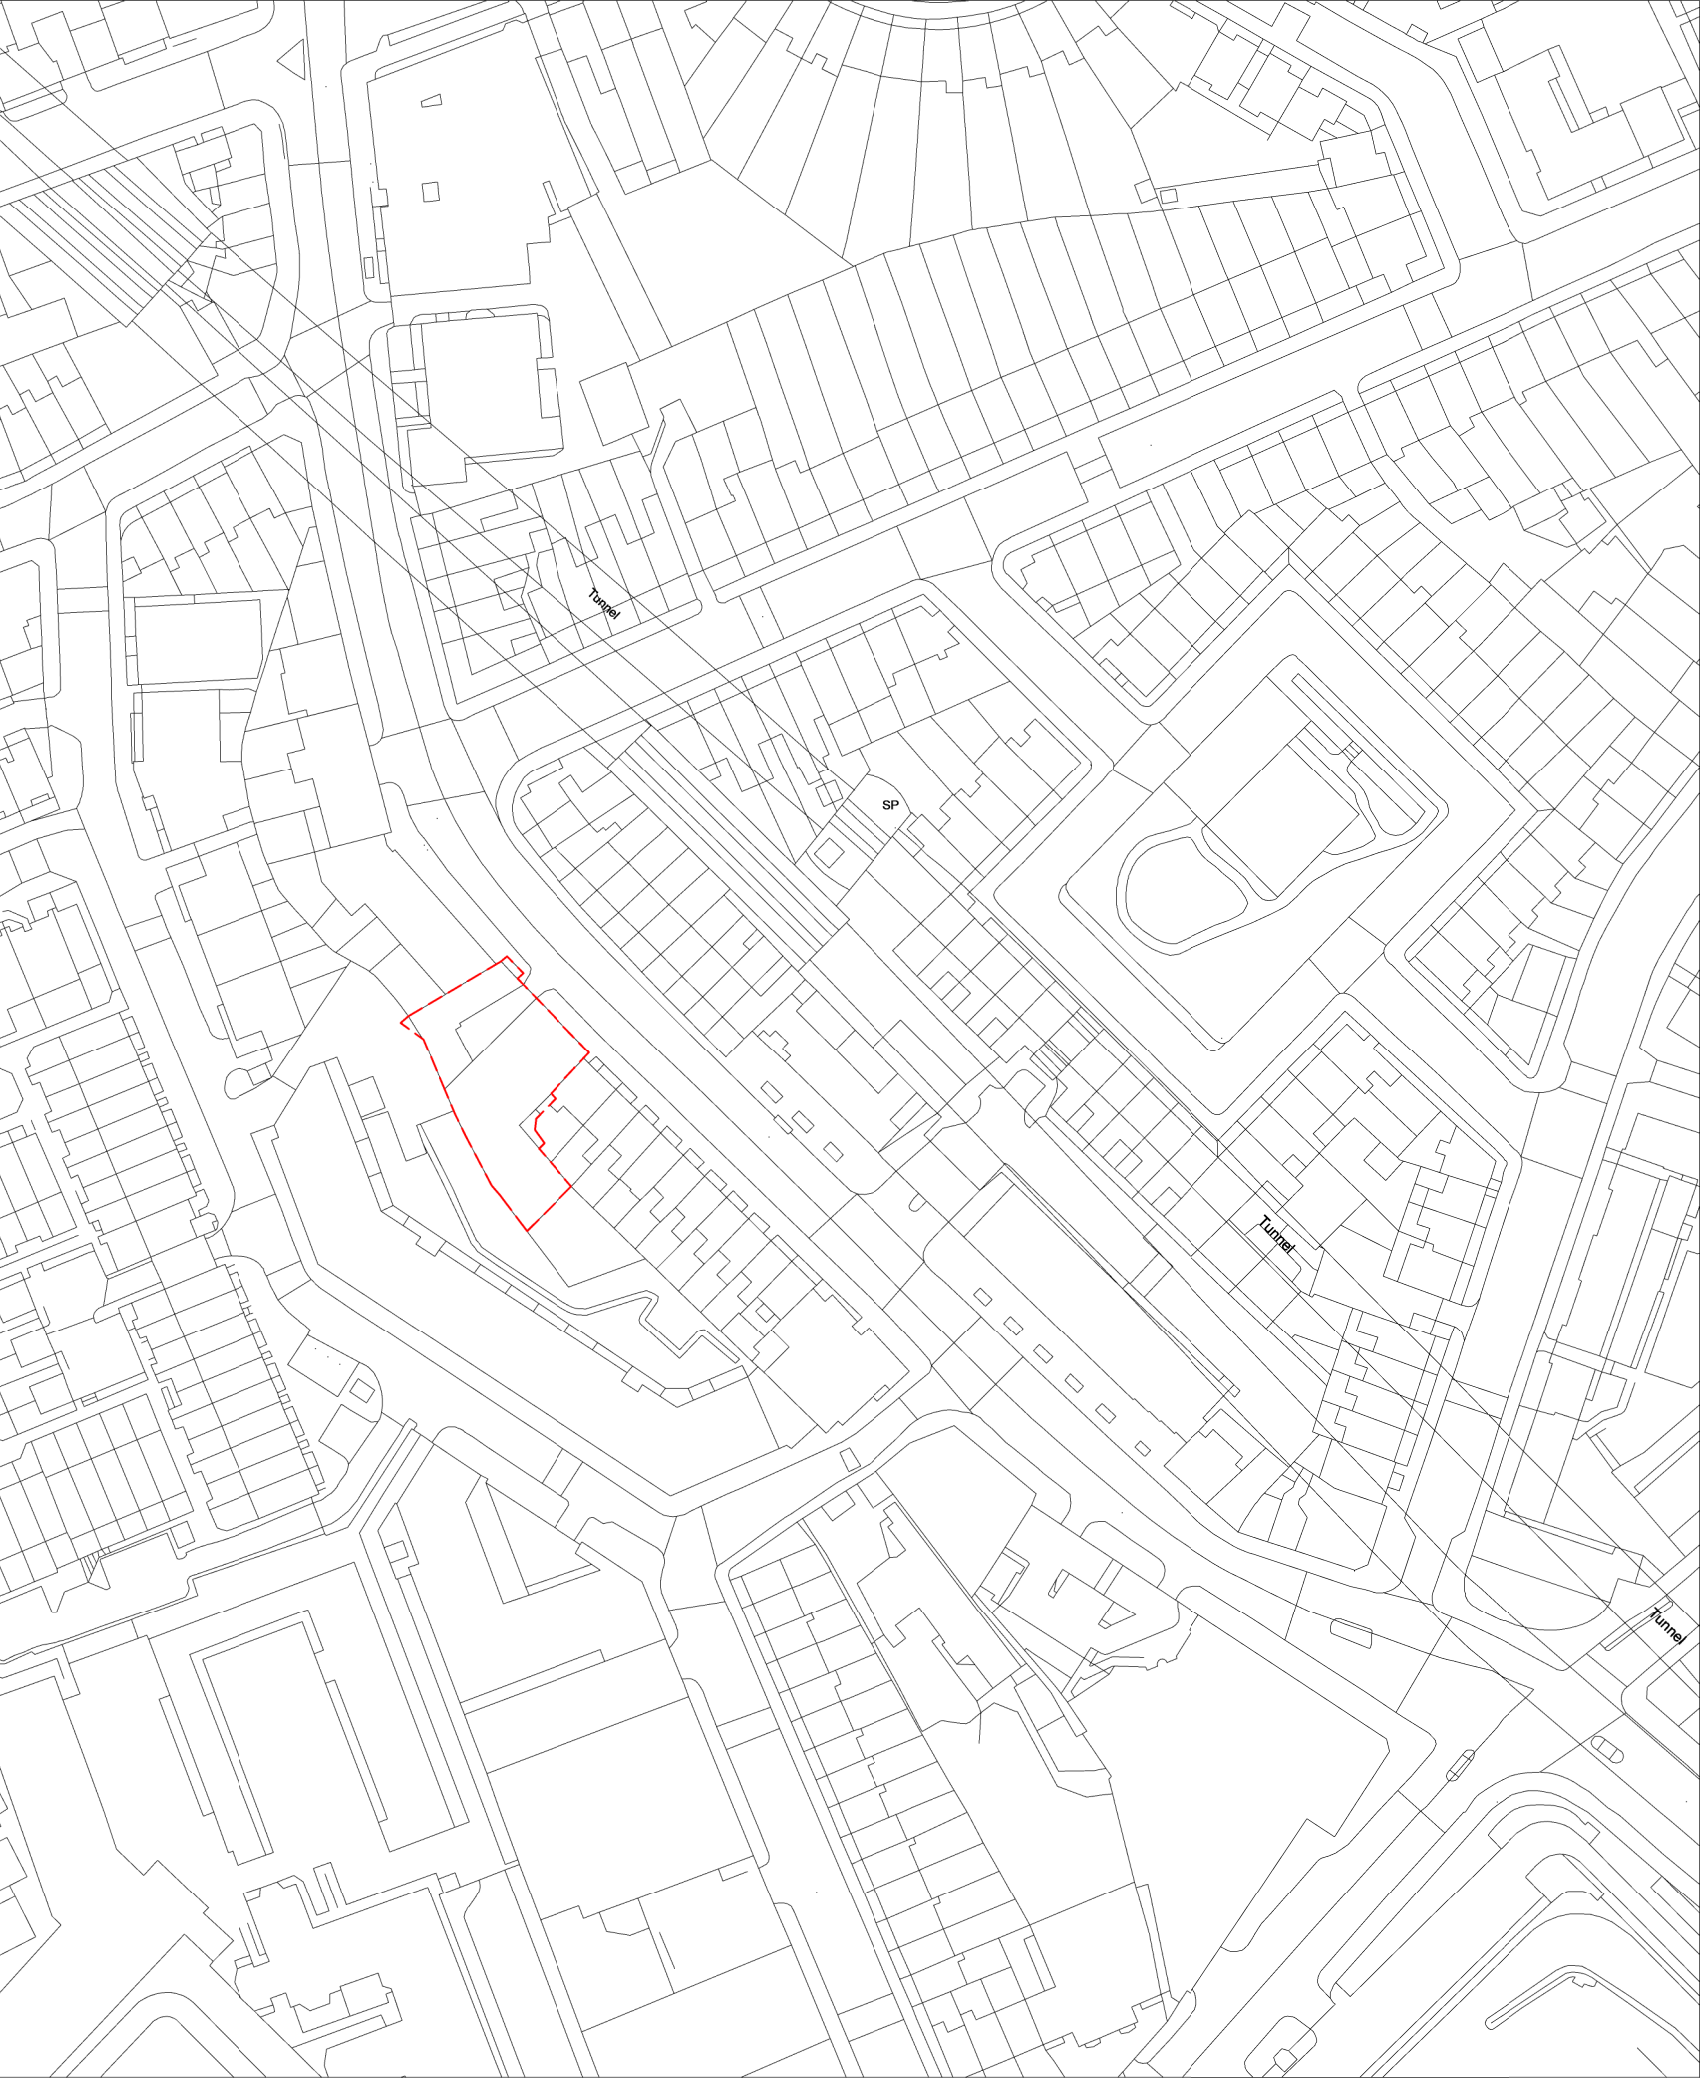

Ordnance Survey, (c) Crown Copyright 2019. All rights reserved. Licence number 100022432

Site Boundary



- NOTES
- 1. Do not scale from this drawing
 - 2. Work to figured dimensions where shown
 - 3. Confirm dimensions on site before fabrication or construction - report any discrepancies to CA

P01	Drawing Originated	18/02/2020
VERSION	DESCRIPTION	DATE

SUITABILITY DESCRIPTION
S2 - Suitable for Information

Shepherd Epstein Hunter
architecture planning landscape

Phoenix Yard, 65 Kings Cross Road, London WC1X 9LW
tel: 020 7841 7500 fax: 020 7841 7575
email: architecture@seh.co.uk web: www.seh.co.uk

PROJECT
Phoenix Yard

CLIENT
Shepherd Epstein Hunter

TITLE	SCALE
Location Plan	1 : 1250 @ A3 (1 : 625 @ A1)

SEH PROJECT NUMBER	DRAWN BY	CHECKED BY
19044	RM	NH

DRAWING NUMBER	STATUS CODE	VERSION
0001	S2	P01

FILE NAME
PROJECT CODE - ORIGINATOR - ZONE - LEVEL - TYPE - ROLE - SEQUENCE NUMBER
PYT -SEH -XX -XX -DR -A -0001

