


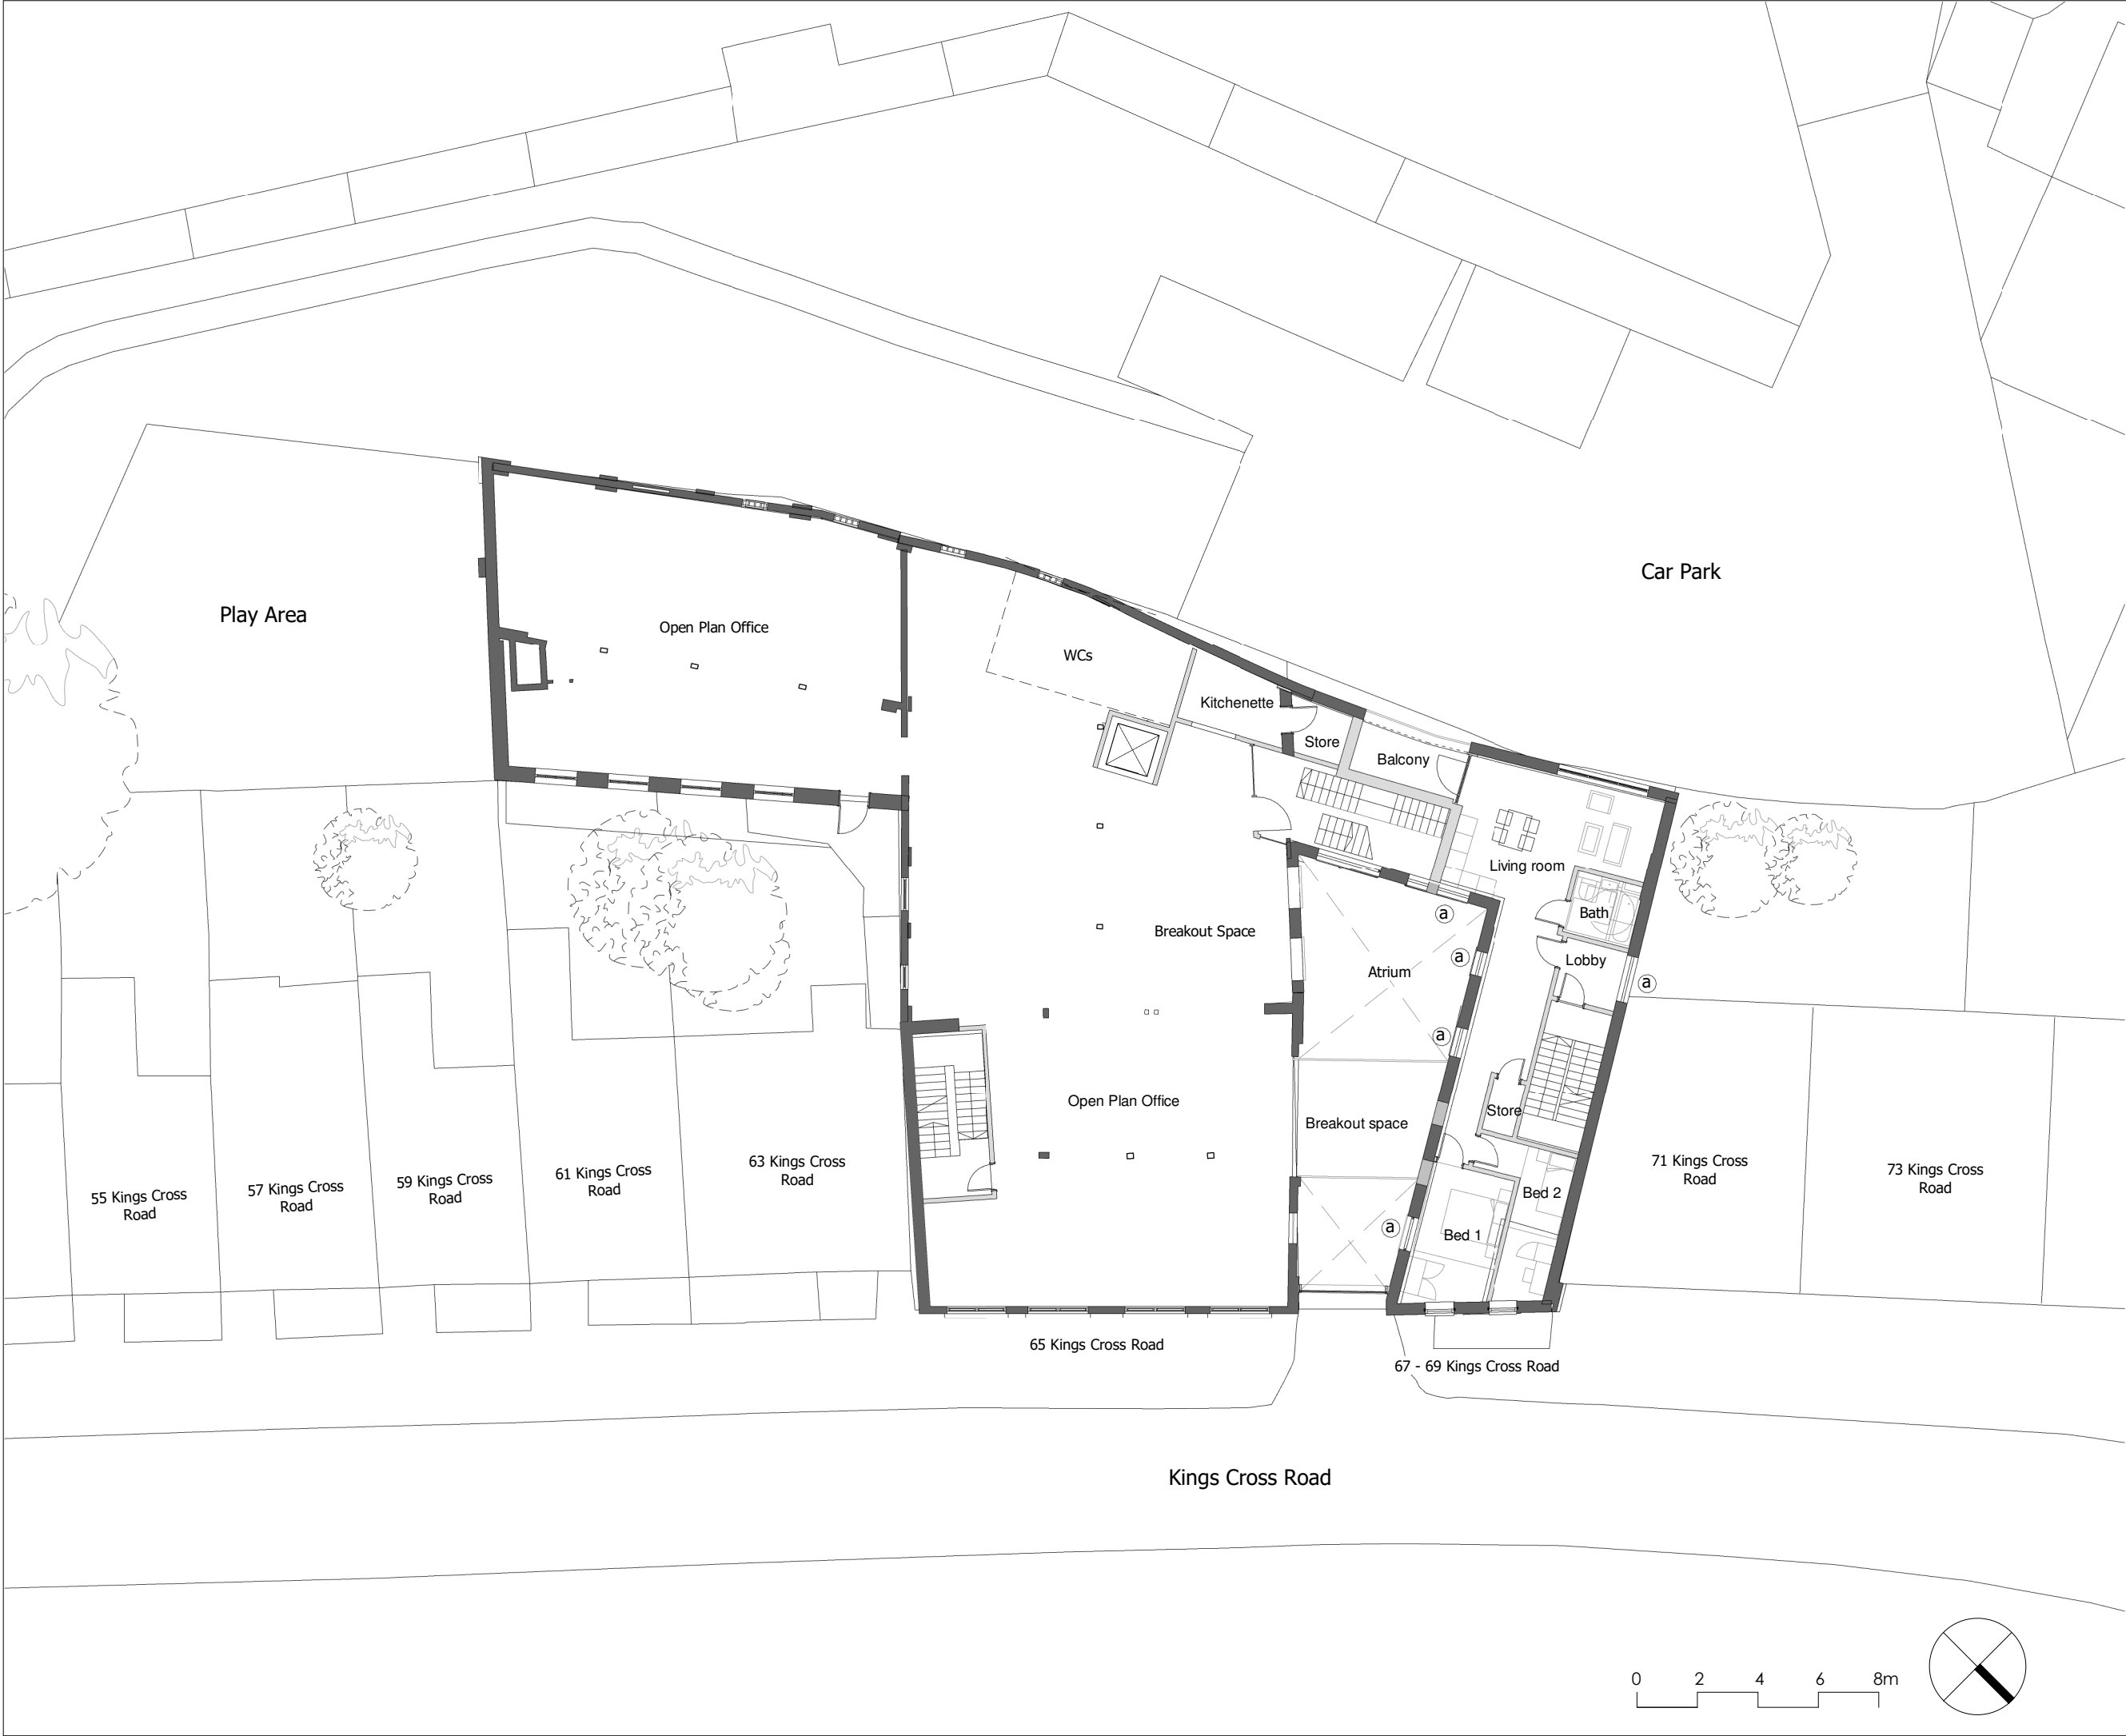

- NOTES
1. Do not scale from this drawing
 2. Work to figured dimensions where shown
 3. Confirm dimensions on site before fabrication or construction - report any discrepancies to CA

Key

Existing Walls

New Walls

Obscured Acoustic fixed glazing

P01 Drawing Originated 18/02/2020
VERSION DESCRIPTION DATE

SUITABILITY DESCRIPTION
S2 - Suitable for Information

Shepherd Epstein Hunter
architecture planning landscape

Phoenix Yard, 65 Kings Cross Road, London WC1X 9LW
tel: 020 7841 7500 fax: 020 7841 7575
email: architecture@seh.co.uk web: www.seh.co.uk

PROJECT
Phoenix Yard

CLIENT
Shepherd Epstein Hunter

TITLE SCALE
Proposed Plan - 01 1 : 200 @ A3
First Floor (1 : 100 @ A1)

SEH PROJECT NUMBER DRAWN BY CHECKED BY
19044 ABU NH

DRAWING NUMBER STATUS CODE VERSION
0403 S2 P01

FILE NAME
PROJECT CODE - ORIGINATOR - ZONE - LEVEL - TYPE - ROLE - SEQUENCE NUMBER
PYT -SEH -XX -01 -DR -A -0403

