




Section 1

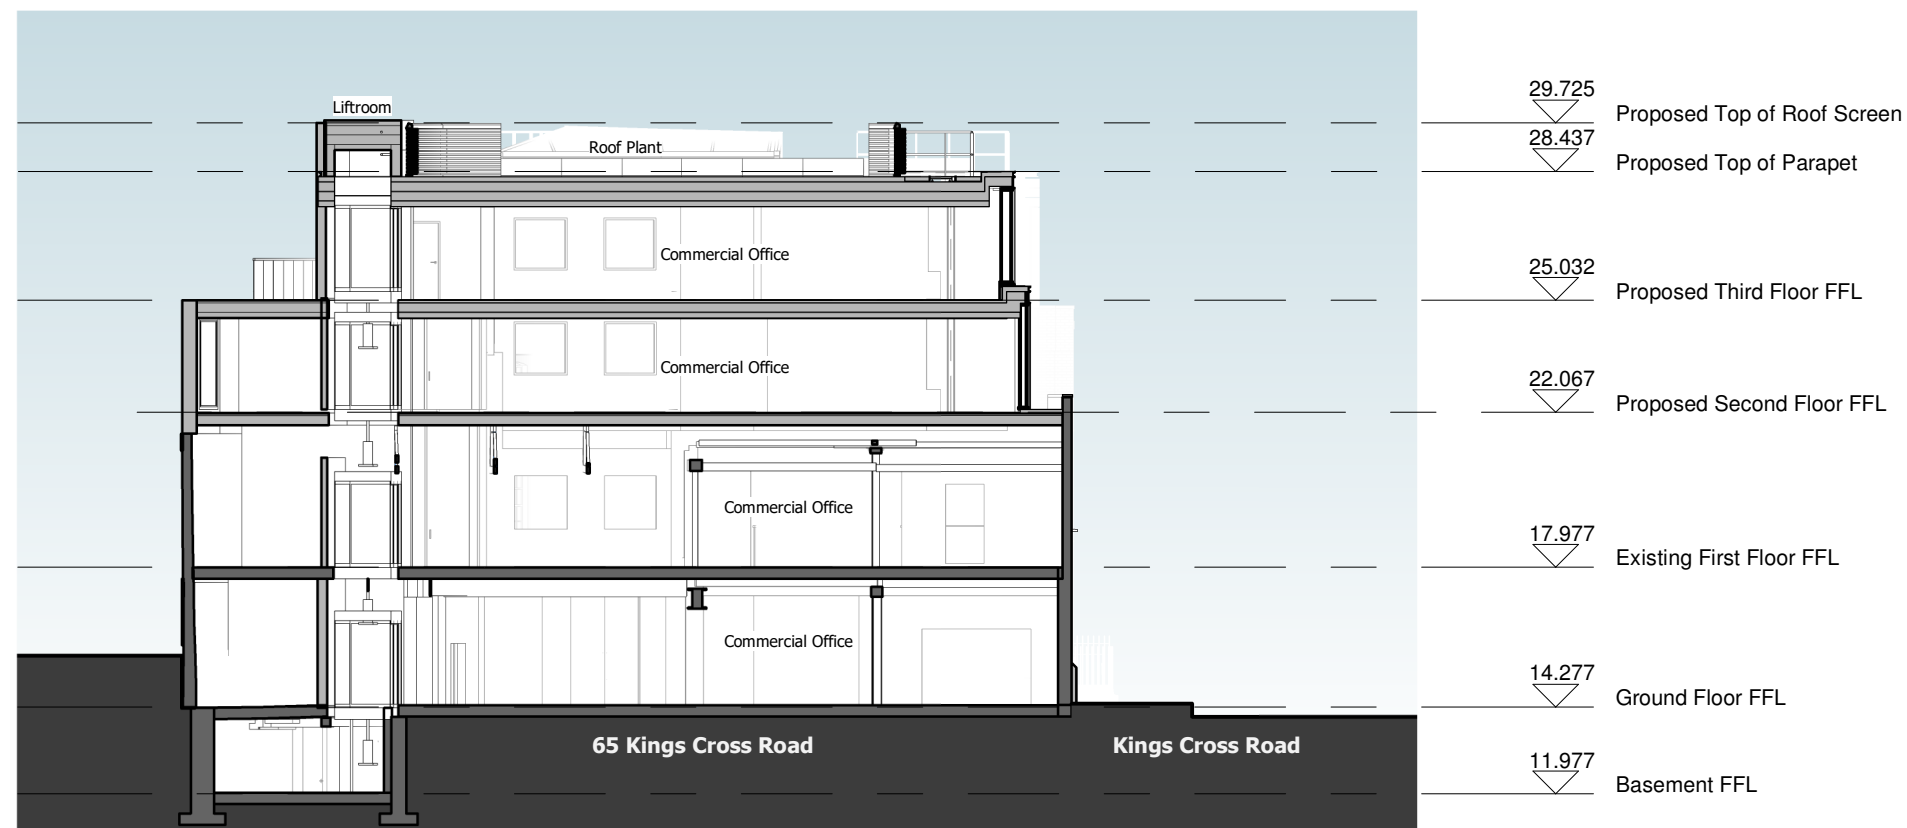

Section 2

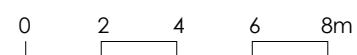

- NOTES
1. Do not scale from this drawing
  2. Work to figured dimensions where shown
  3. Confirm dimensions on site before fabrication or construction - report any discrepancies to CA

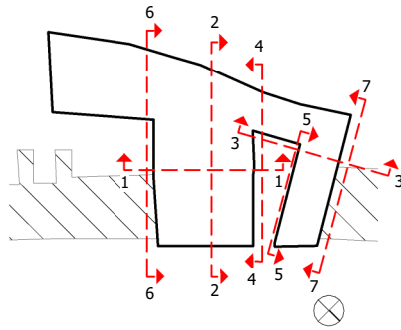

P02	Sections added	26/02/2020
P01	Drawing Originated	18/02/2020
VERSION	DESCRIPTION	DATE

SUITABILITY DESCRIPTION  
S2 - Suitable for Information

**Shepherd Epstein Hunter**  
architecture planning landscape

Phoenix Yard, 65 Kings Cross Road, London WC1X 9LW  
tel: 020 7841 7500 fax: 020 7841 7575  
email: architecture@seh.co.uk web: www.seh.co.uk

PROJECT  
**Phoenix Yard**

CLIENT  
**Shepherd Epstein Hunter**

TITLE  
**Proposed Sections - Sheet 1**

SCALE  
1 :200 @ A3  
(1 :100 @ A1)

SEH PROJECT NUMBER	DRAWN BY	CHECKED BY
19044	RM	NH

DRAWING NUMBER	STATUS CODE	VERSION
0601	S2	P02

FILE NAME  
PROJECT CODE-ORIGINATOR-ZONE-LEVEL-TYPE-ROLE-SEQUENCE\_NUMBER  
PYT-SEH-XX-ZZ-DR-A-0601