


Copyright: All rights reserved. This drawing must not be reproduced without permission.  
 Only the original drawing should be relied upon. Contractors, sub-contractors and suppliers must verify all dimensions on site before commencing any work or making any shop drawings.  
 All shop drawings to be submitted to the architect / interior designer for comment prior to fabrication.  
 This drawing is to be read in conjunction with the architect's / interior designer's specification, bills of quantities / schedules, structural, mechanical & electrical drawings and all discrepancies are to be reported to the architect / interior designer.  
 Do not scale from this drawing. Dimensions are in millimetres unless otherwise stated.

**NOTES**



1 KEY PLAN  
NTS

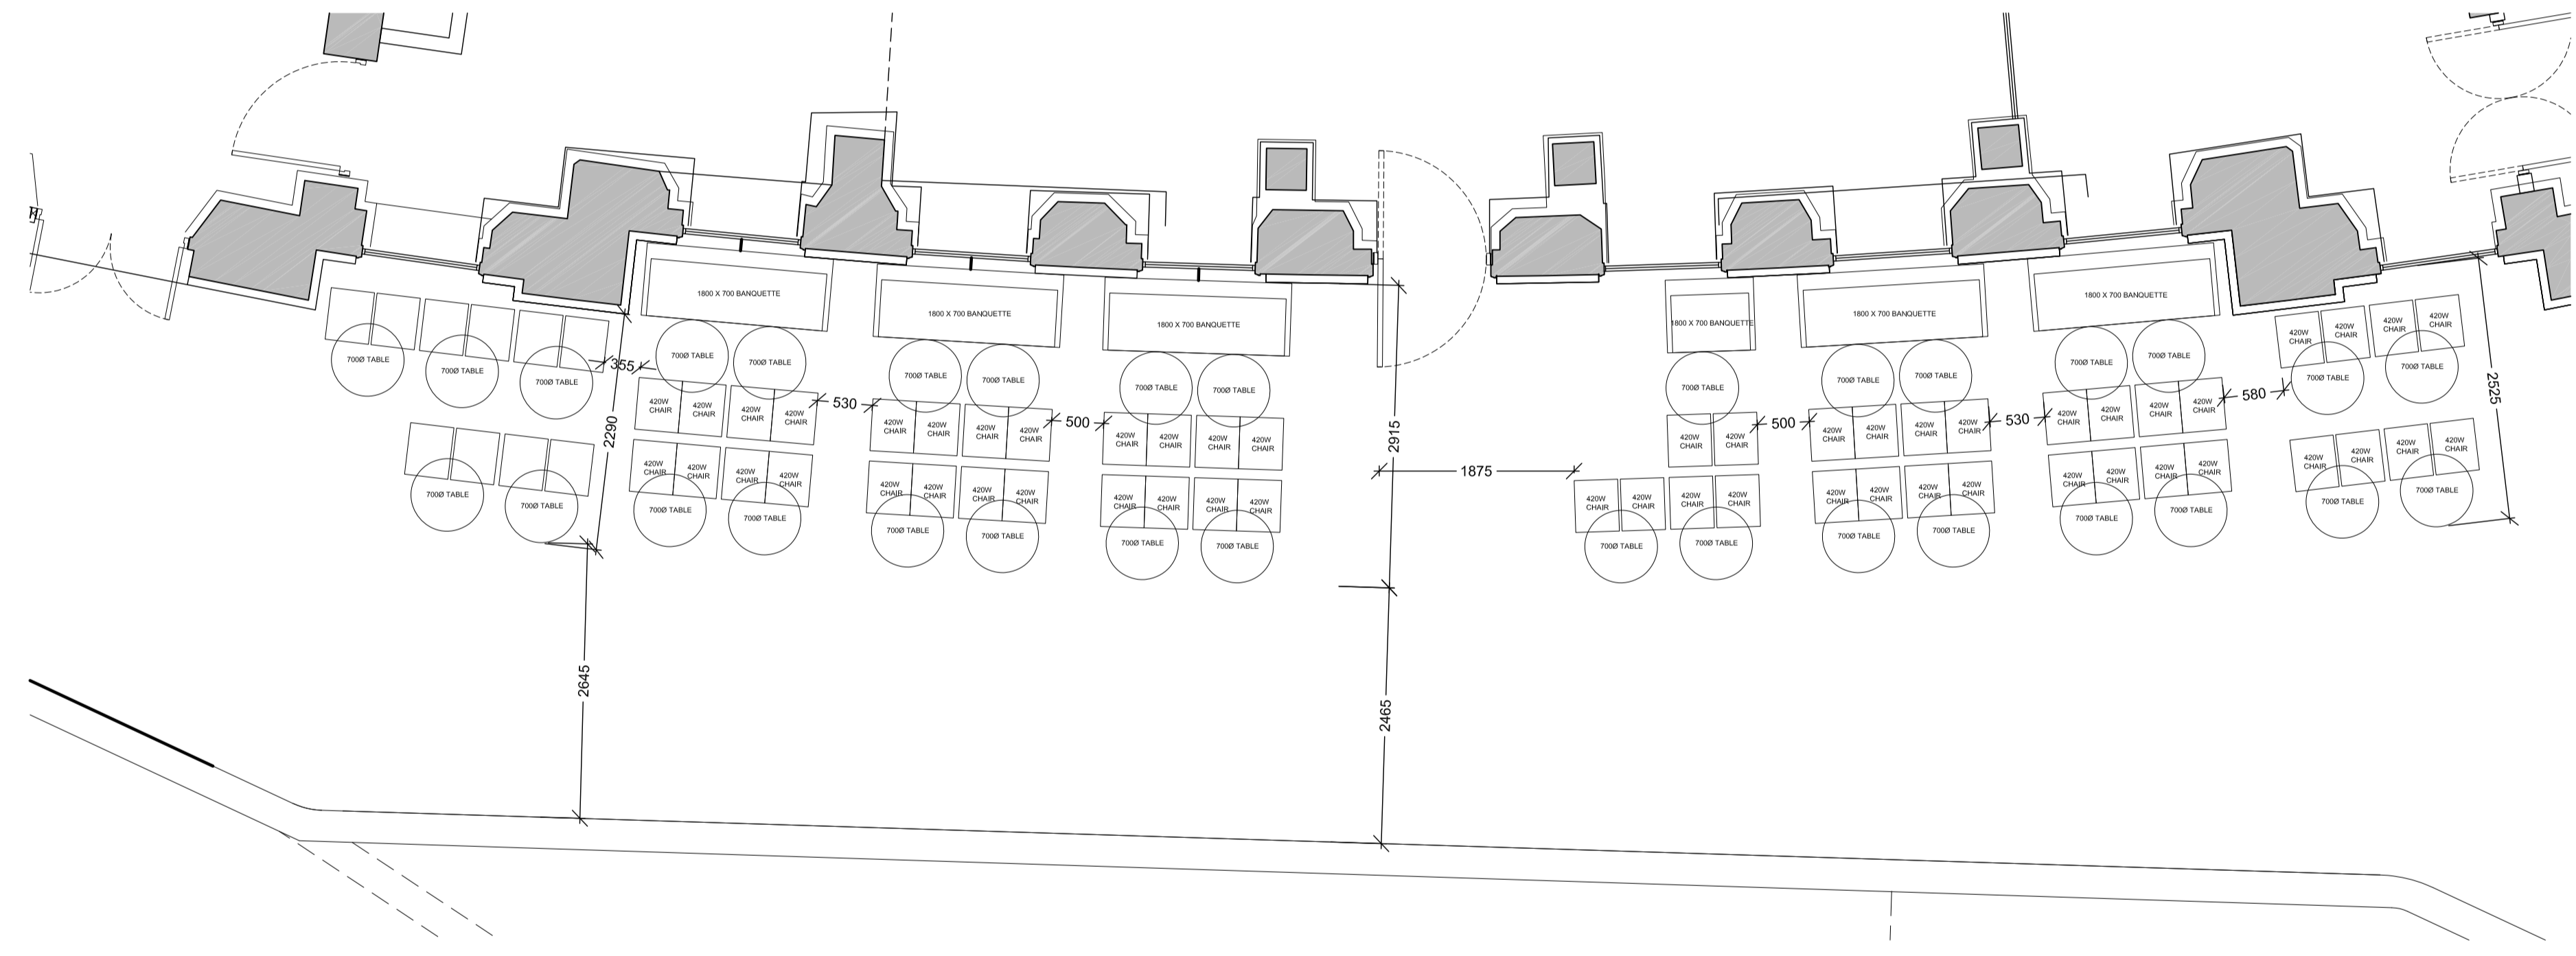

01 EXTERNAL TERRACE  
1:50

FOR INFORMATION	30.01.20	DH	DM
rev amendments	date	by	chk

**dexter moren associates**  
 architects urban design  
 interior design creative media  
 www.dextermoren.com  
 dm@dextermoren.com

57d  
 jamestown road  
 london nw1 7db  
 UK

t: 020 7267 4440

**architecture**

project  
**GREAT NORTHERN HOTEL**

client  
**GREAT NORTHERN HOTEL**

drawing title  
**EXTERNAL TERRACE LICENSING PLAN**

drawing status  
**FOR INFORMATION**

scale	date	drawn by
1:50 @ A1	30.01.20	DH
1:100 @ A3		
job no.	drawing no.	revision
1735	SK02	/