




Indicates outline of secondary glazing frame behind

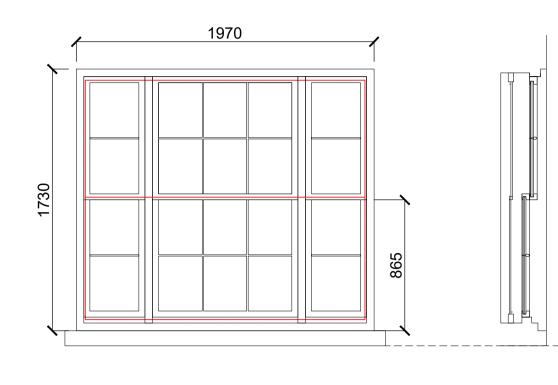

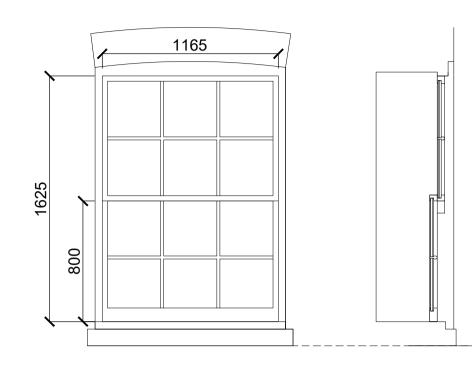

Section

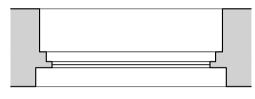


Plan

Elevation

Note: No proposed window treatment.

Window Type A - LG.02

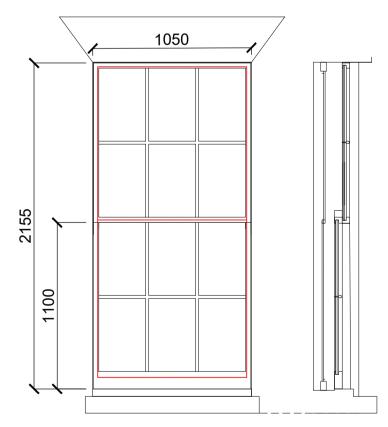

Elevation

Elevation


Plan

Note:

to Sashline literature.

Window Type B - LG.01
Secondary Glazing Series 20


New secondary glazing to be installed to interior side of existing window. Frame divisions to align with existing windows. Specification: Sashline Series 20. Installed according to manufacturer's recommended details, refer

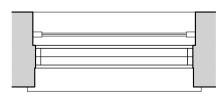


Plan

Note: New secondary glazing to be installed to interior side of existing window. Frame divisions to align with existing windows. Specification: Sashline Series 20. Installed according to manufacturer's recommended details, refer to Sashline literature.


Window Type A - FF.01 Secondary Glazing Series 20

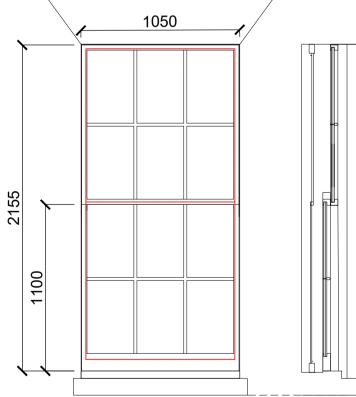

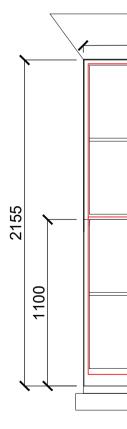

Section

Elevation

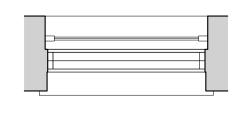

Plan Note:

New secondary glazing to be installed to interior side of existing window. Frame divisions to align with existing windows. Specification: Sashline Series 20. Installed according to manufacturer's recommended details, refer to Sashline literature.


Window Type A - FF.02 Secondary Glazing Series 20

Elevation

Plan Note:

New secondary glazing to be installed to interior side of existing window. Frame divisions to align with existing windows. Specification: Sashline Series 20. Installed according to manufacturer's recommended details, refer to Sashline literature.

Window Type A - FF.03 Secondary Glazing Series 20

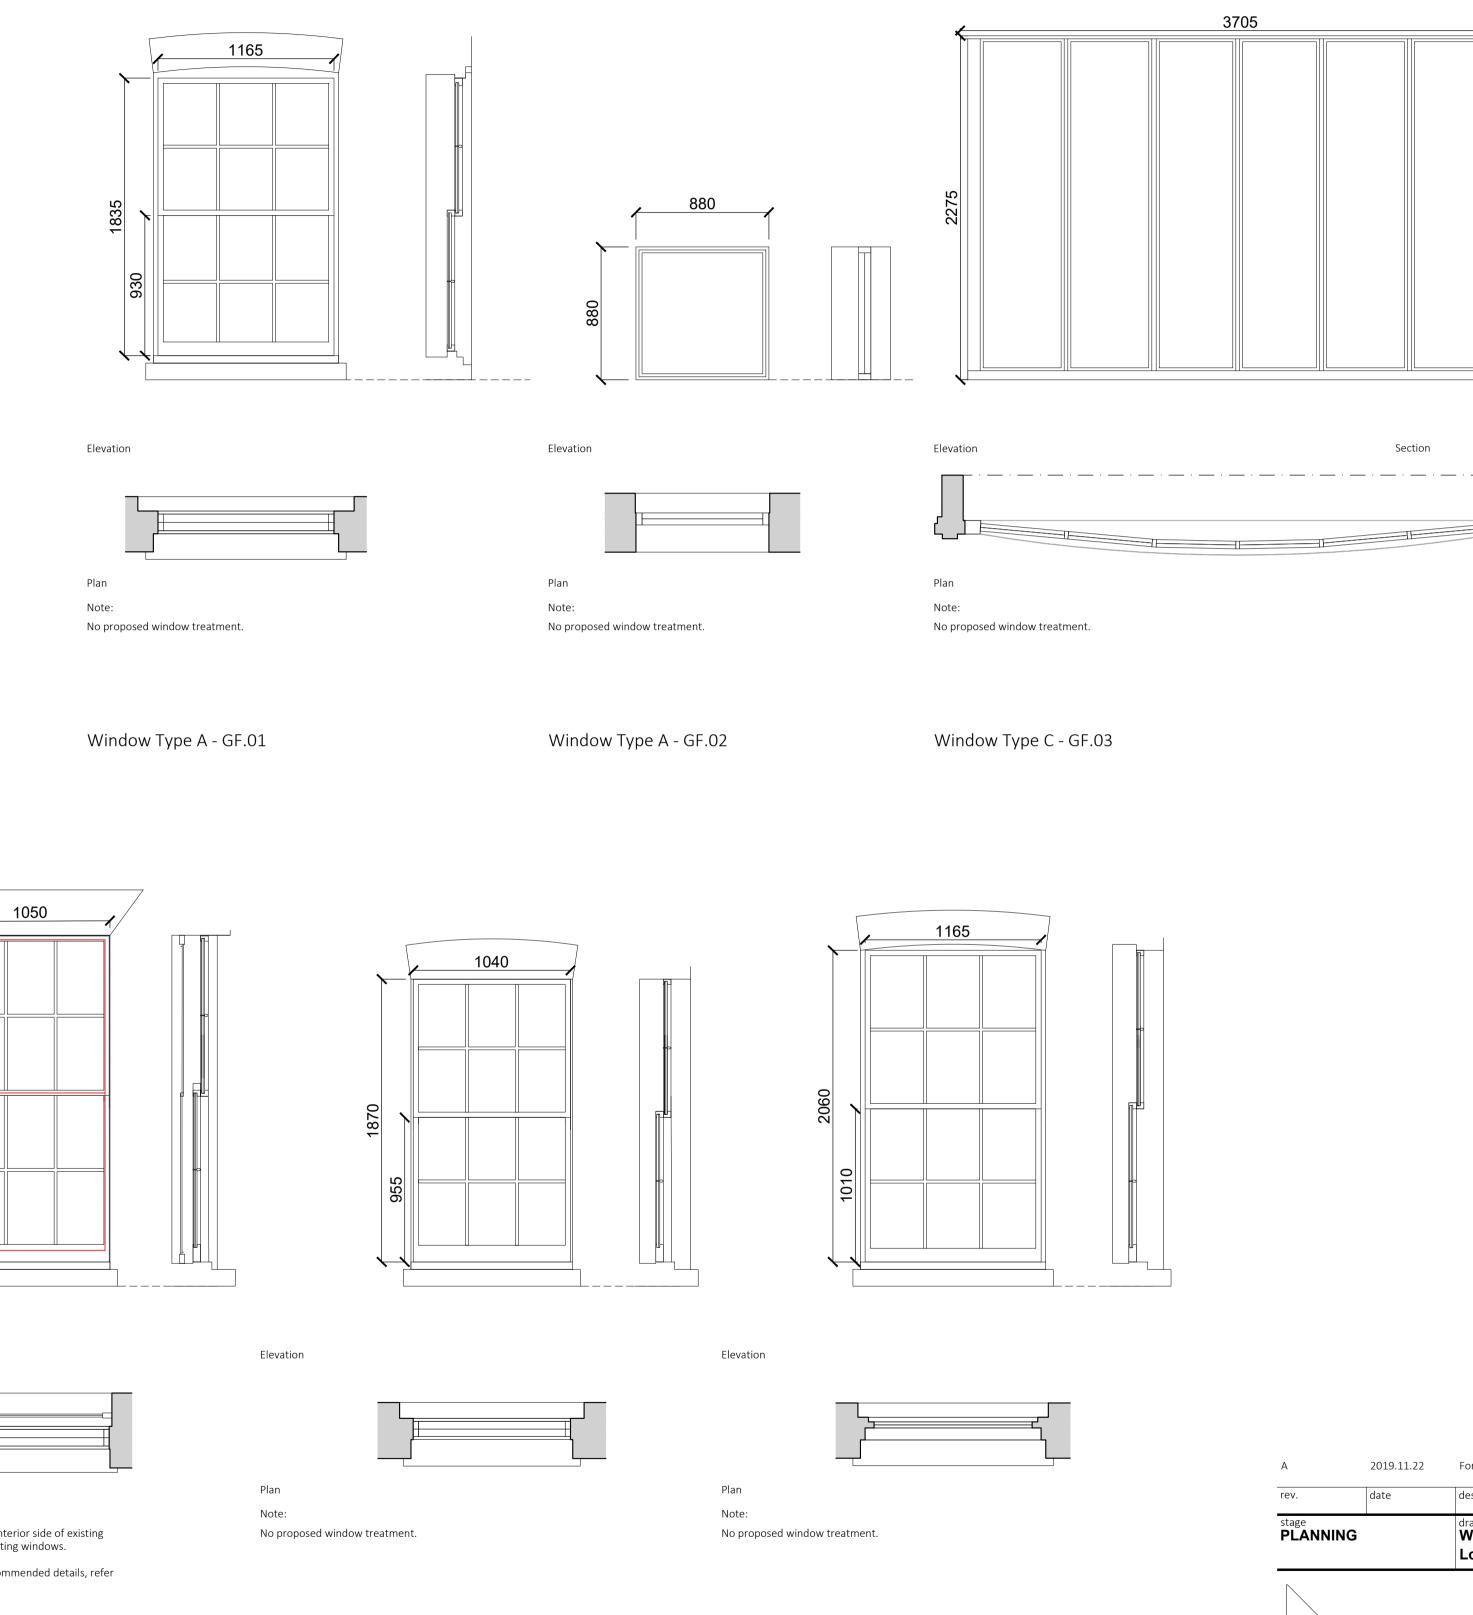

Window Type A - FF.04

Window Type A - FF.05

rev.	date	description			revised by	audited by
stage PLANNING		drawing title WINDOW SCHEDULE Lower Ground, Ground & First Floor				
LIPTON PLANT ARCHITECTS		CONTRACTORS ARE NOT TO SCALE DI Seatem House 39 Moreland St London EC1V 8BB client West Hill Projects Ltd				
THIS DRAWING IS COPYRIG						
scale 1:25 @A1 1:50 @A3	date issued 2019.07.12	drawn by CC	audited by HJ	drawing no 548 .(1). 6.001		revision A

2019.11.22 For planning

А

CC HJ

Section · ____ · ____

3705

