




01 Proposed Section AA  
1:100 @A3

EXISTING WALLS  
 PROPOSED CONSTRUCTION

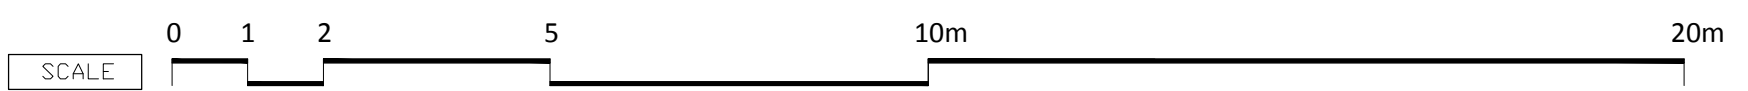

Revision	Details of Revision	Revised By	Checked By	Revision Date
<b>MOREHEN ARCHITECTS Ltd</b>				
<small>39 St James Road, Tunbridge Wells, Kent, TN1 2JY W. www.MorehenArchitects.co.uk E. admin@morehenarchitects.co.uk</small>				
Property Address 42 Well Walk, London, NW3 1BX				
Drawing Name Proposed Section AA		Drawing N° <b>01106-P-450</b>		Revision .
Computer File Name -	Date 21-02-2020	Drawing Scale 1:100 @ A3		
Drawing Status <b>PLANNING</b>			Drawn By DM	
<small>ALL DIMENSIONS MUST BE CHECKED ON SITE. DO NOT SCALE OFF THIS DRAWING EXCEPT FOR PLANNING PURPOSES.</small>				