



Lower ground floor (Garden flat)

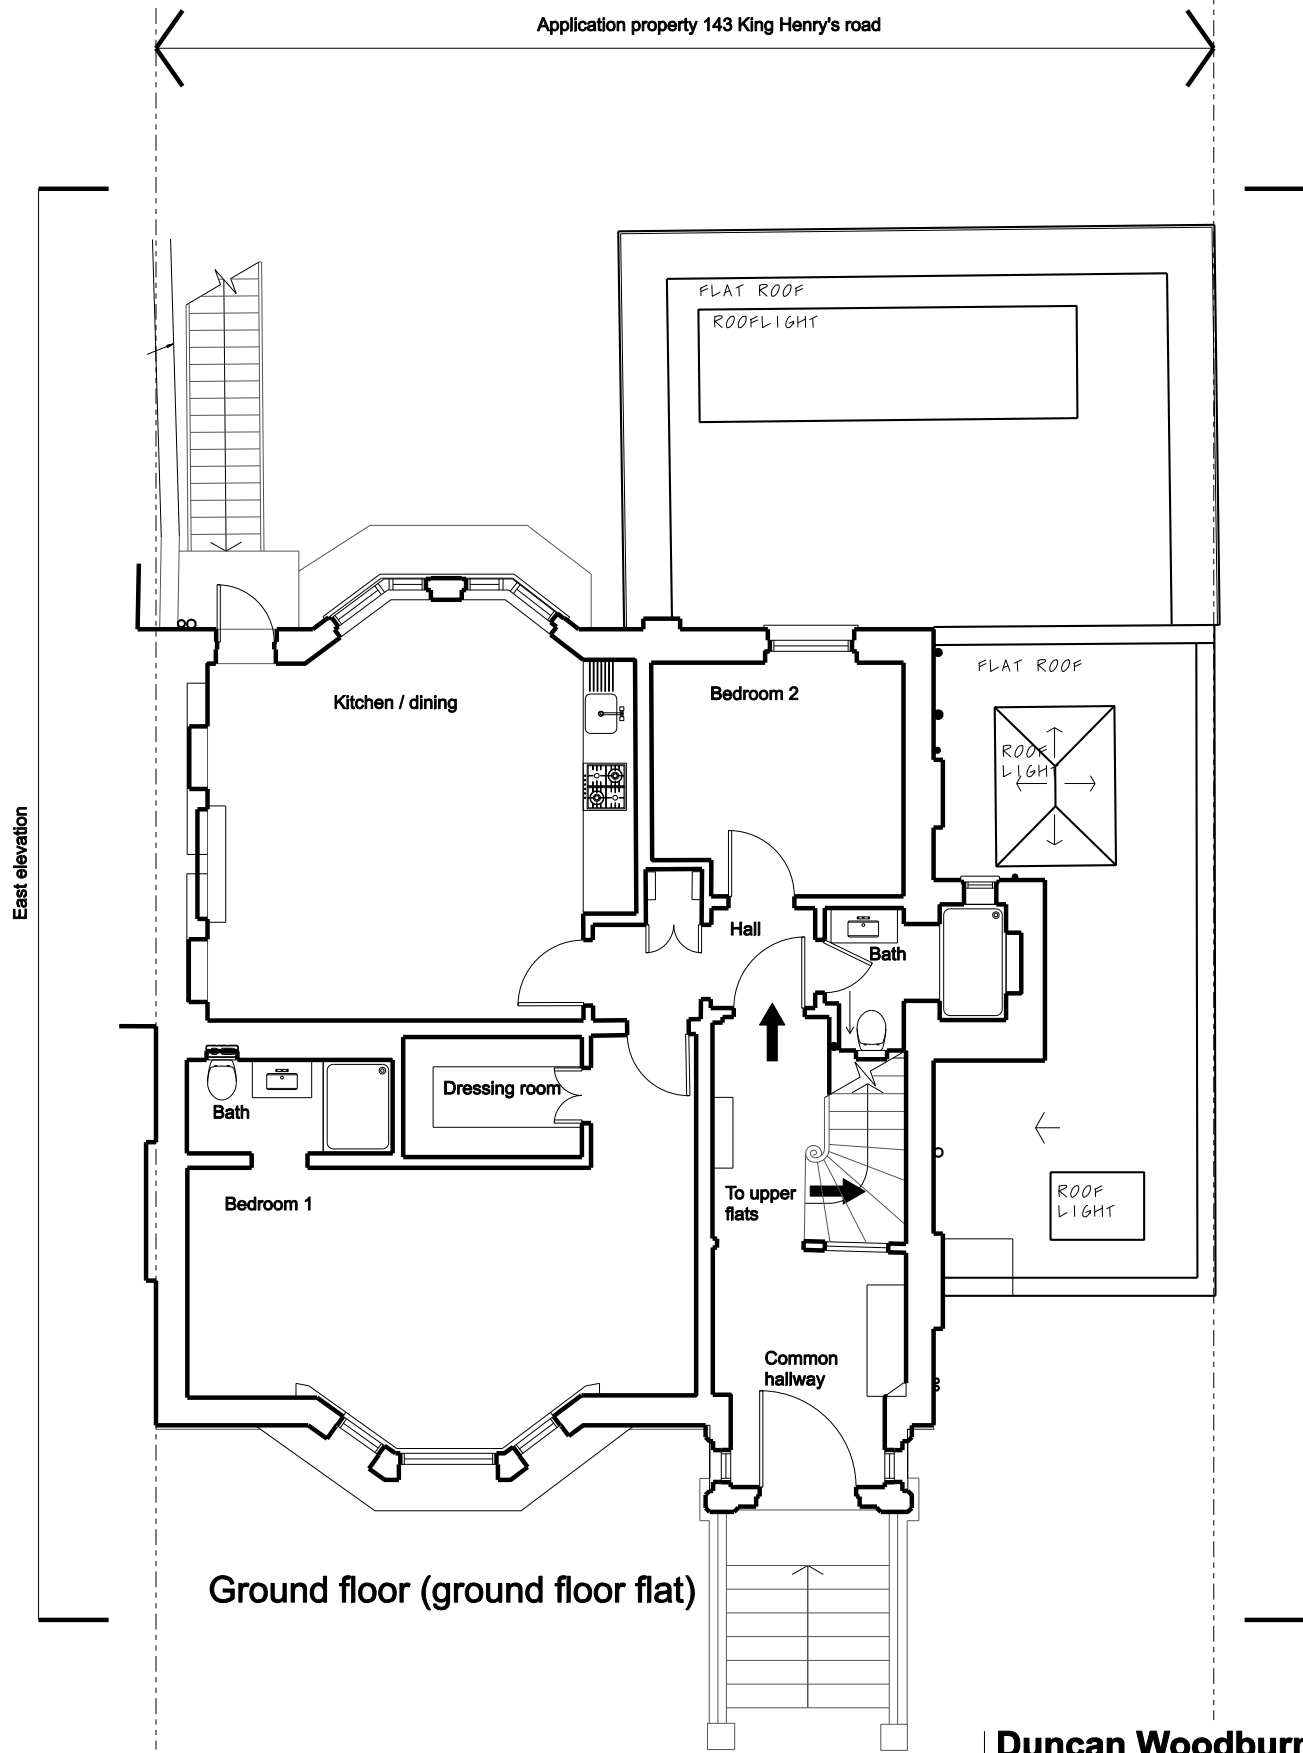

Ground floor (ground floor flat)

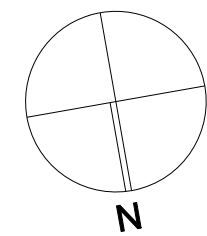

Duncan Woodburn RIBA
Architect
 Second floor studio, 28 Poland Street,
 London W1F 8QP
 Tel. 0207 637 3819
 Mob. 07956 661 426

143 King Henry's Road NW3
03 Existing floor plans

February 2020
 1:50 @A1 1:100 @A3