


143 King Henry's road

GARDEN EXTENDS FOR 28M
FROM REAR WALL OF MAIN BUILDING

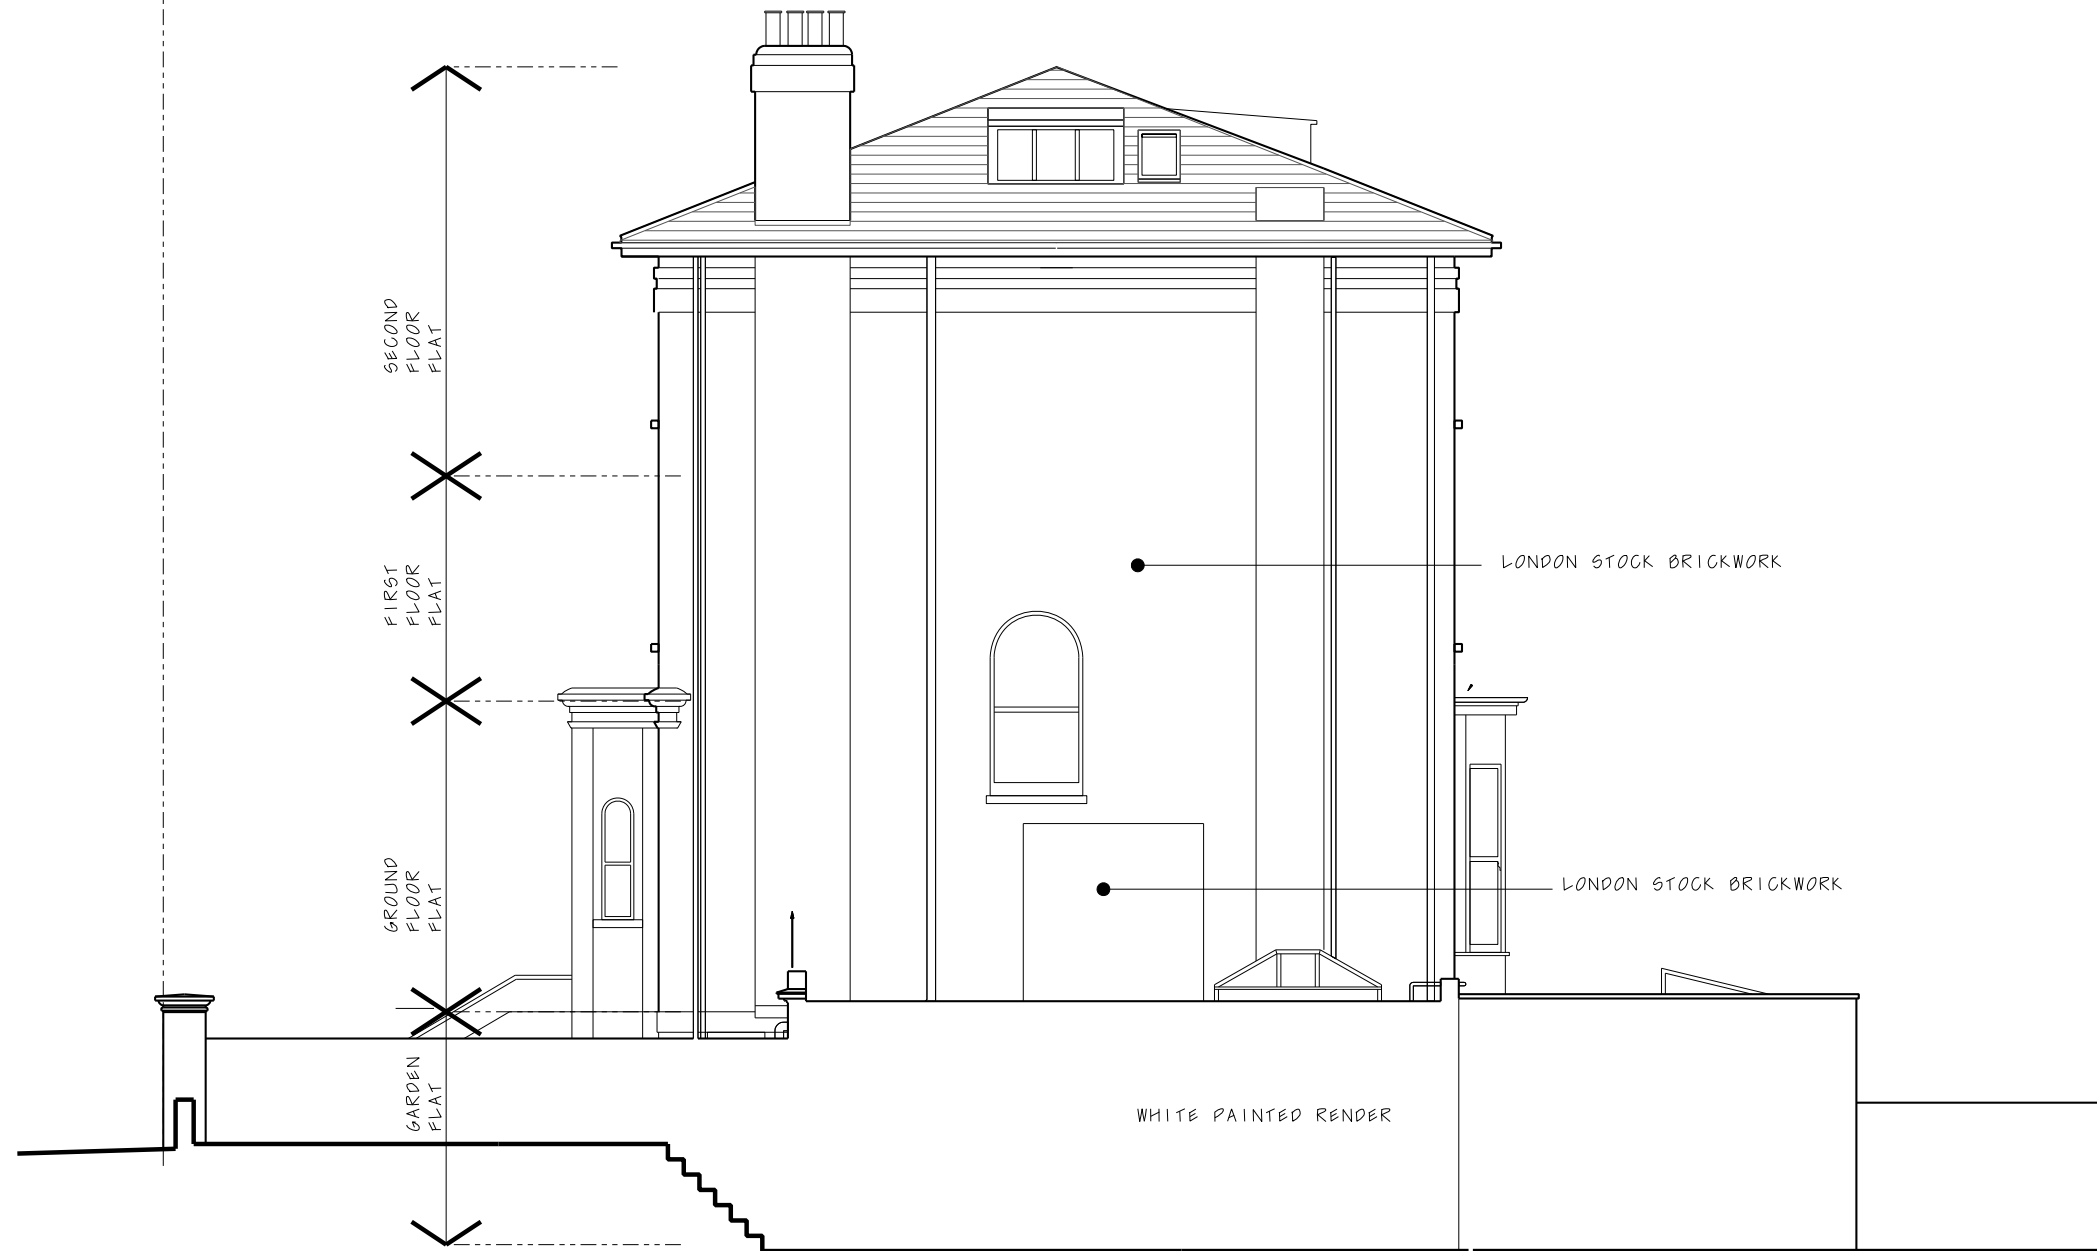

Duncan Woodburn RIBA
Architect

Second floor studio, 28 Poland Street,
London W1F 8QP
Tel. 0207 637 3819
Mob. 07956 661 426

143 King Henry's Road NW3
07 Existing West elevation

February 2020

1:50 @A1 1:100 @A3

