
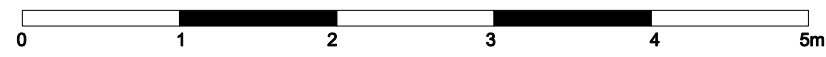


143 King Henry's road

King Henry's road

GARDEN EXTENDS FOR 20M FROM REAR WALL OF MAIN BUILDING

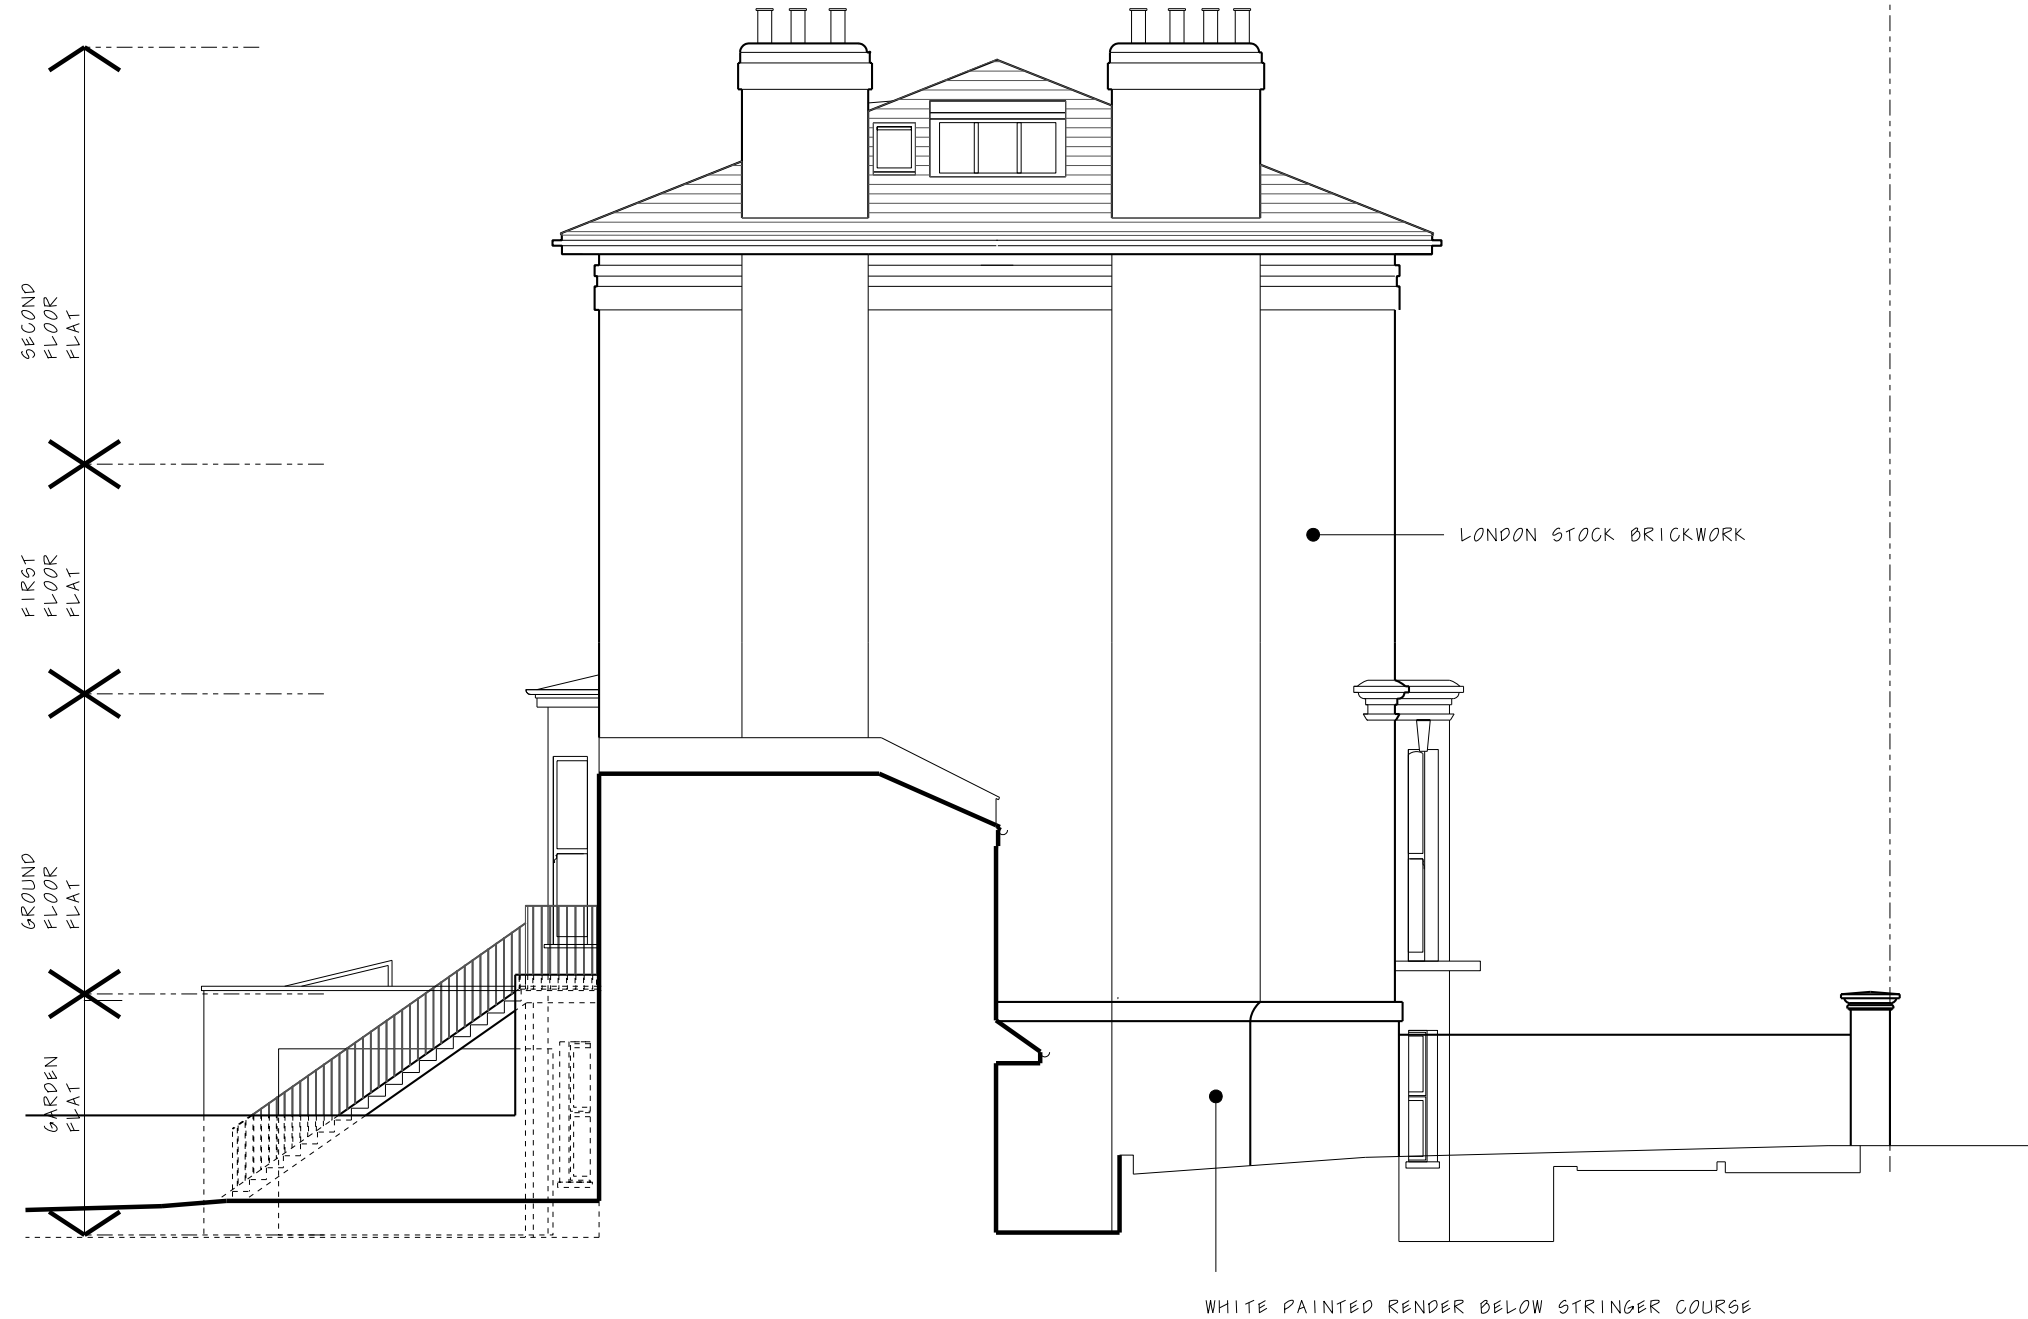

Duncan Woodburn RIBA
Architect ■
 Second floor studio, 28 Poland Street,
 London W1F 8QP
 Tel. 0207 637 3819
 Mob. 07956 661 426

143 King Henry's Road NW3
11 Existing East elevation

February 2020
 1:50 @A1 1:100 @A3