




Elevation K - Full Elevation - Not To Scale

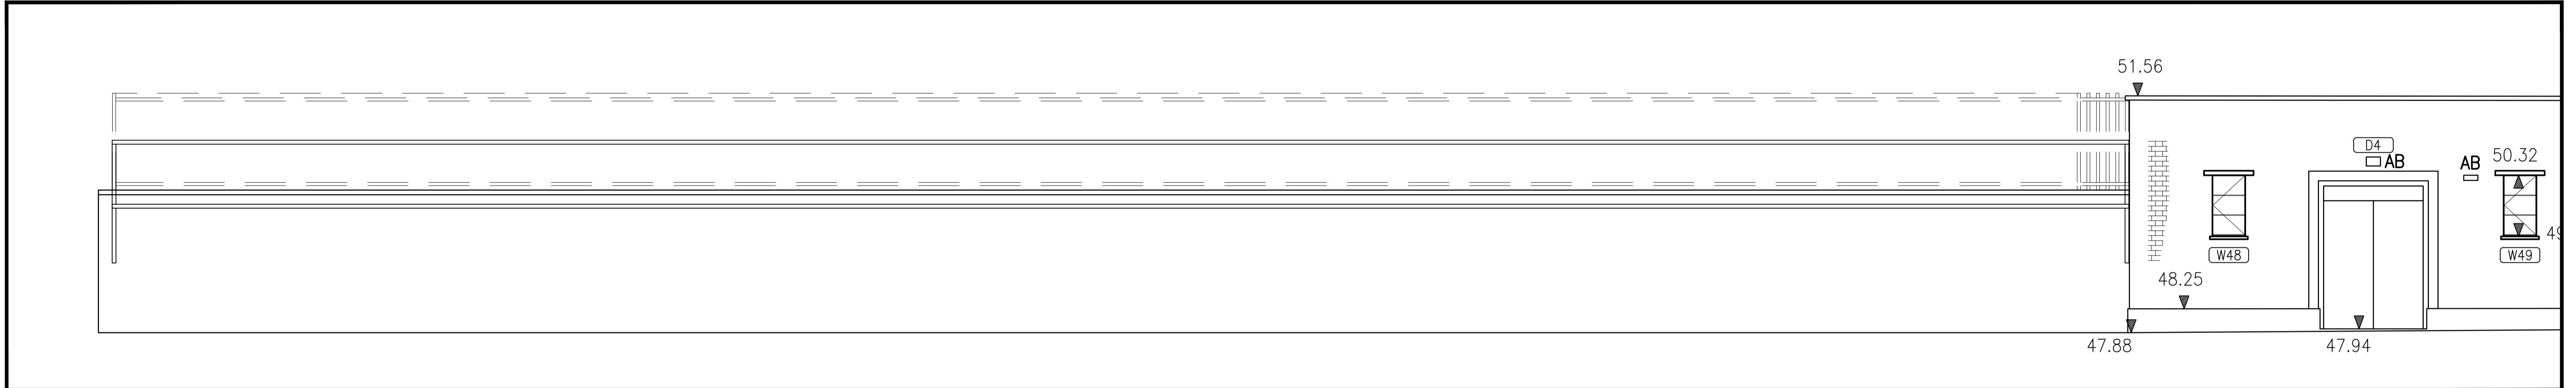

Elevation K - Part Elevation - East End - Scale 1:50

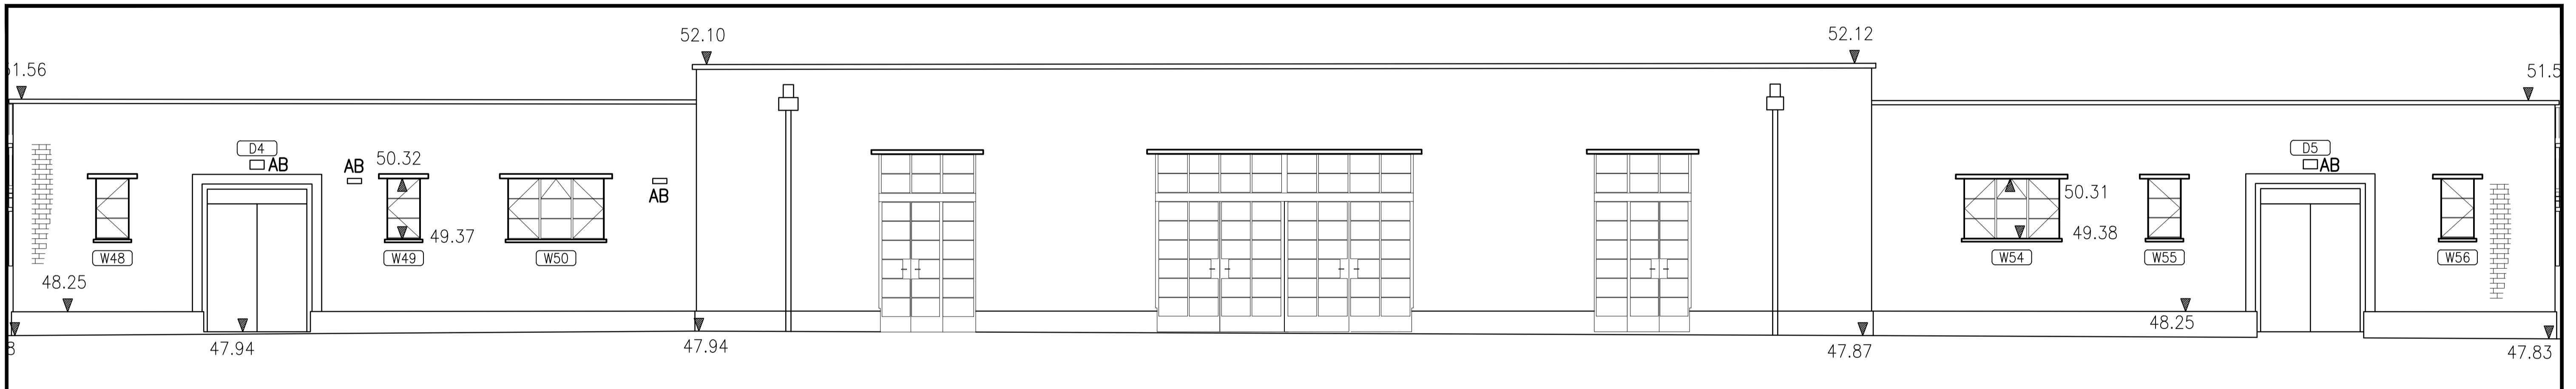


Elevation K - Part Elevation - Central Section - Scale 1:50

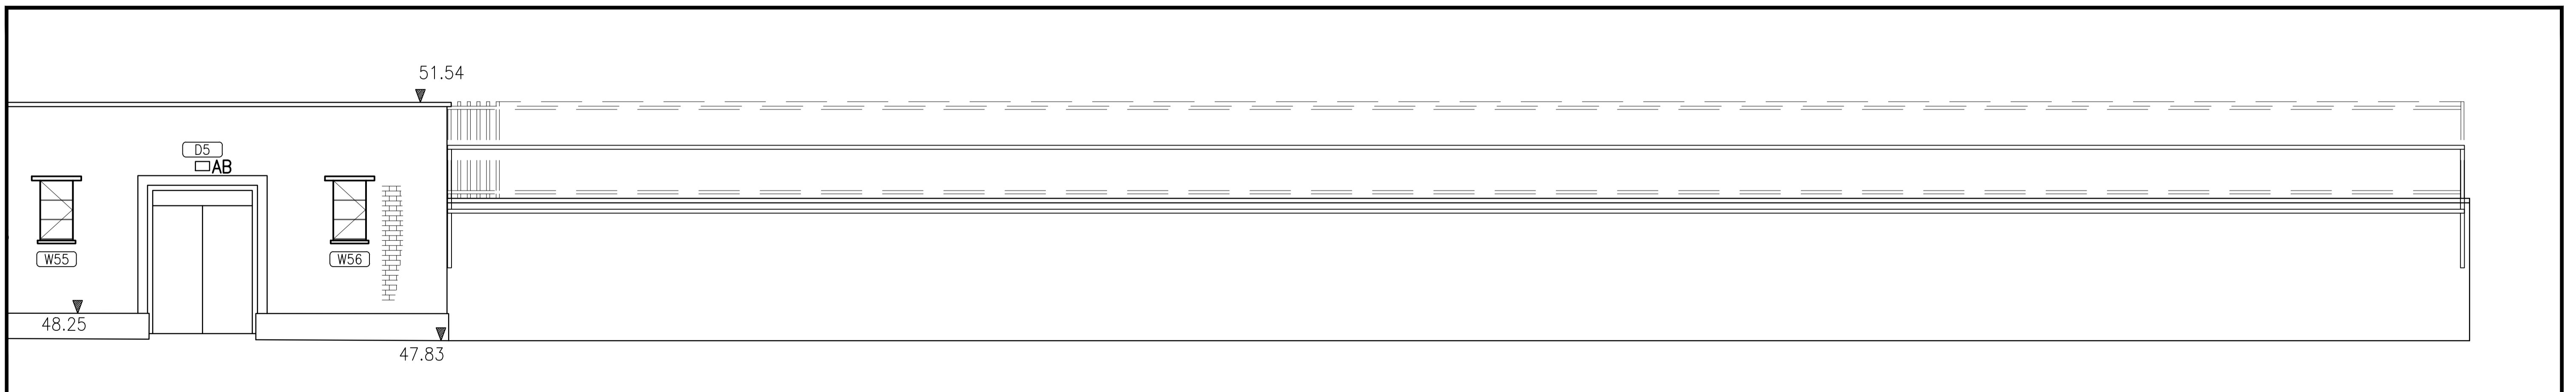

Elevation K - Part Elevation - West End - Scale 1:50

Notes  
Do not scale. All dimensions to be checked on site.  
Errors to be reported to supervising officer.

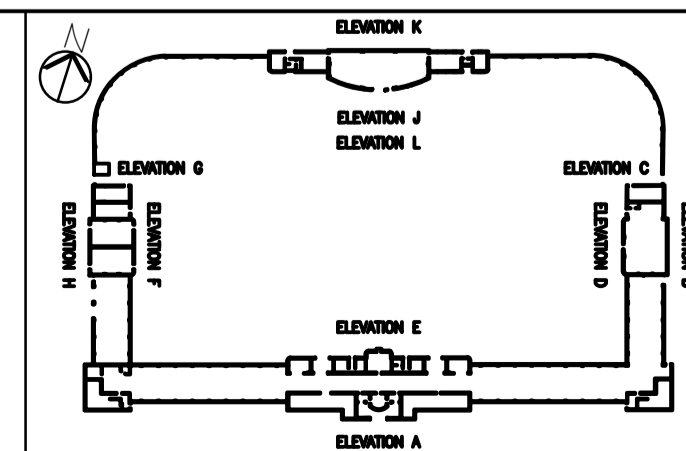

Rev	Drawn	Date



Project : <b>HAMPSTEAD HEATH LIDO</b>		Drawing : <b>ELEVATION K (EXISTING)</b>	
Scale at A1 : <b>AS SHOWN</b>	Drawn by : <b>S.B.</b>	Drawing No.:	
Des : <b>R.G.</b>	App :	<b>3-C-38177-1</b>	
Date : <b>MARCH 2020</b>	Pro code <b>UPRN</b>	Revision	