



0 1 2 3 4 5

VISUAL SCALE (m) 1:100

NOTE:
ALL DIMENSIONS MUST BE CHECKED ON SITE AND NOT SCALED FROM
THIS DRAWING.
FOR USE IN PRECISE NAMED LOCATION ONLY. COPYRIGHT RESERVED.

SITE KEY PLAN

UTOPIA VILLAGE, LONDON

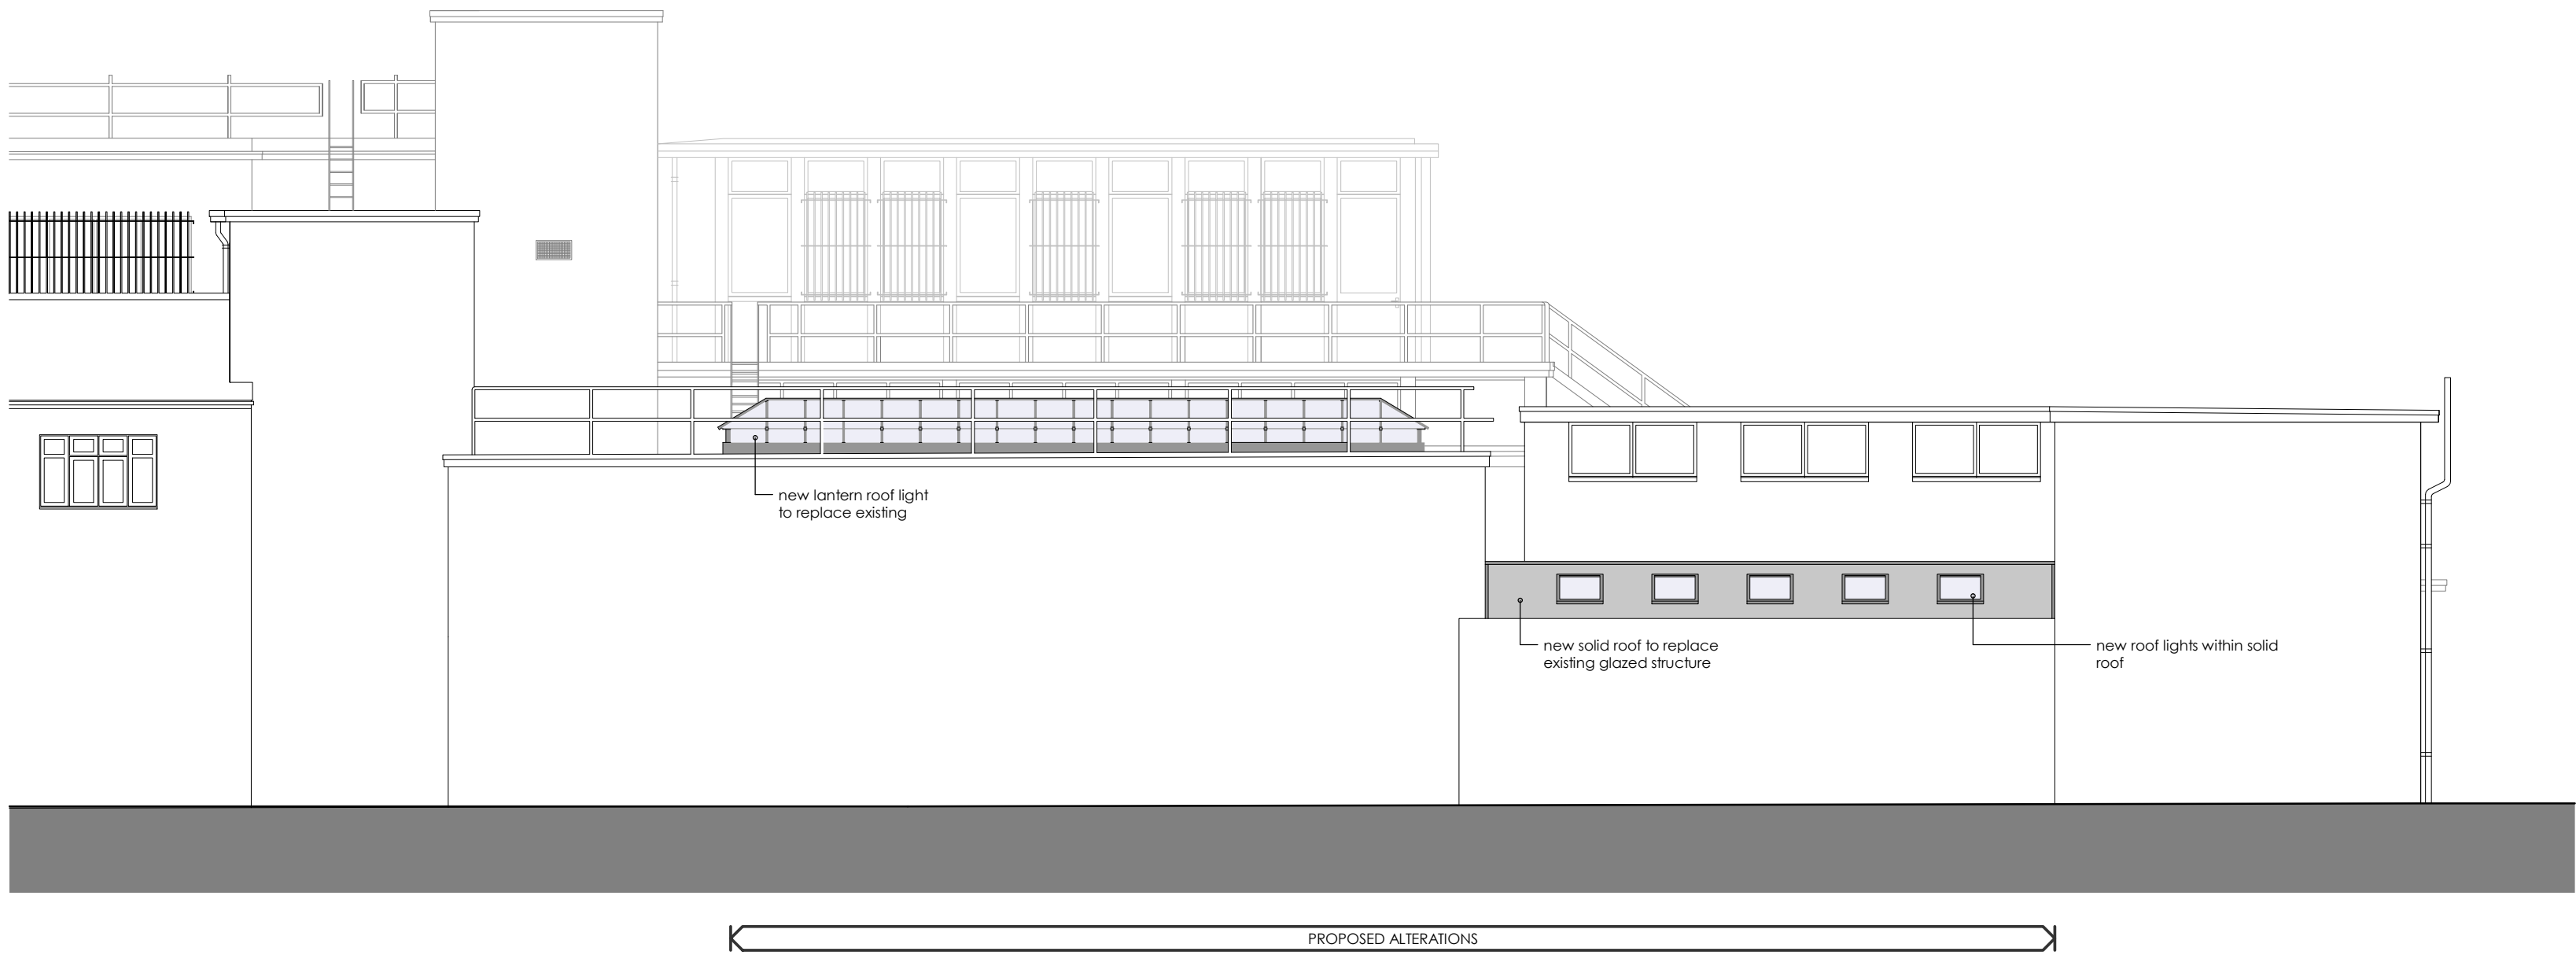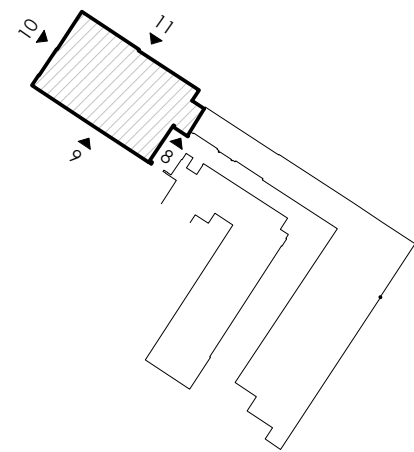

A 04/02/20 General Update
revision date description

status

PLANNING

project title
Utopia Village, Primrose Hill,
London

drawing title
ELEVATION AS PROPOSED (REF.11)

first issued 25/02/20 drawn HH scale @ A2 1:100

job/drawing no/revision

19094 - PE1051 - A

The Studio, 70 Church Road, Wheatley, Oxford, OX33 1LZ
01865 873936 | info@andersonorr.com | www.andersonorr.com

Anderson Orr
Architects