


0 1 2 3 4 5

VISUAL SCALE (m) 1:100


NOTE:
ALL DIMENSIONS MUST BE CHECKED ON SITE AND NOT SCALED FROM
THIS DRAWING.
FOR USE IN PRECISE NAMED LOCATION ONLY. COPYRIGHT RESERVED.

SITE KEY PLAN

UTOPIA VILLAGE, LONDON

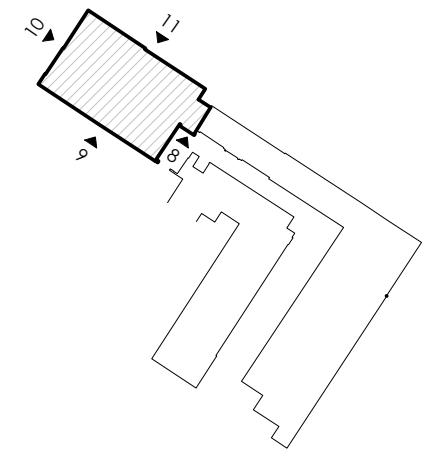

Survey information prepared by Midland Survey Ltd
refer to survey drawings ref. 34510 for further details

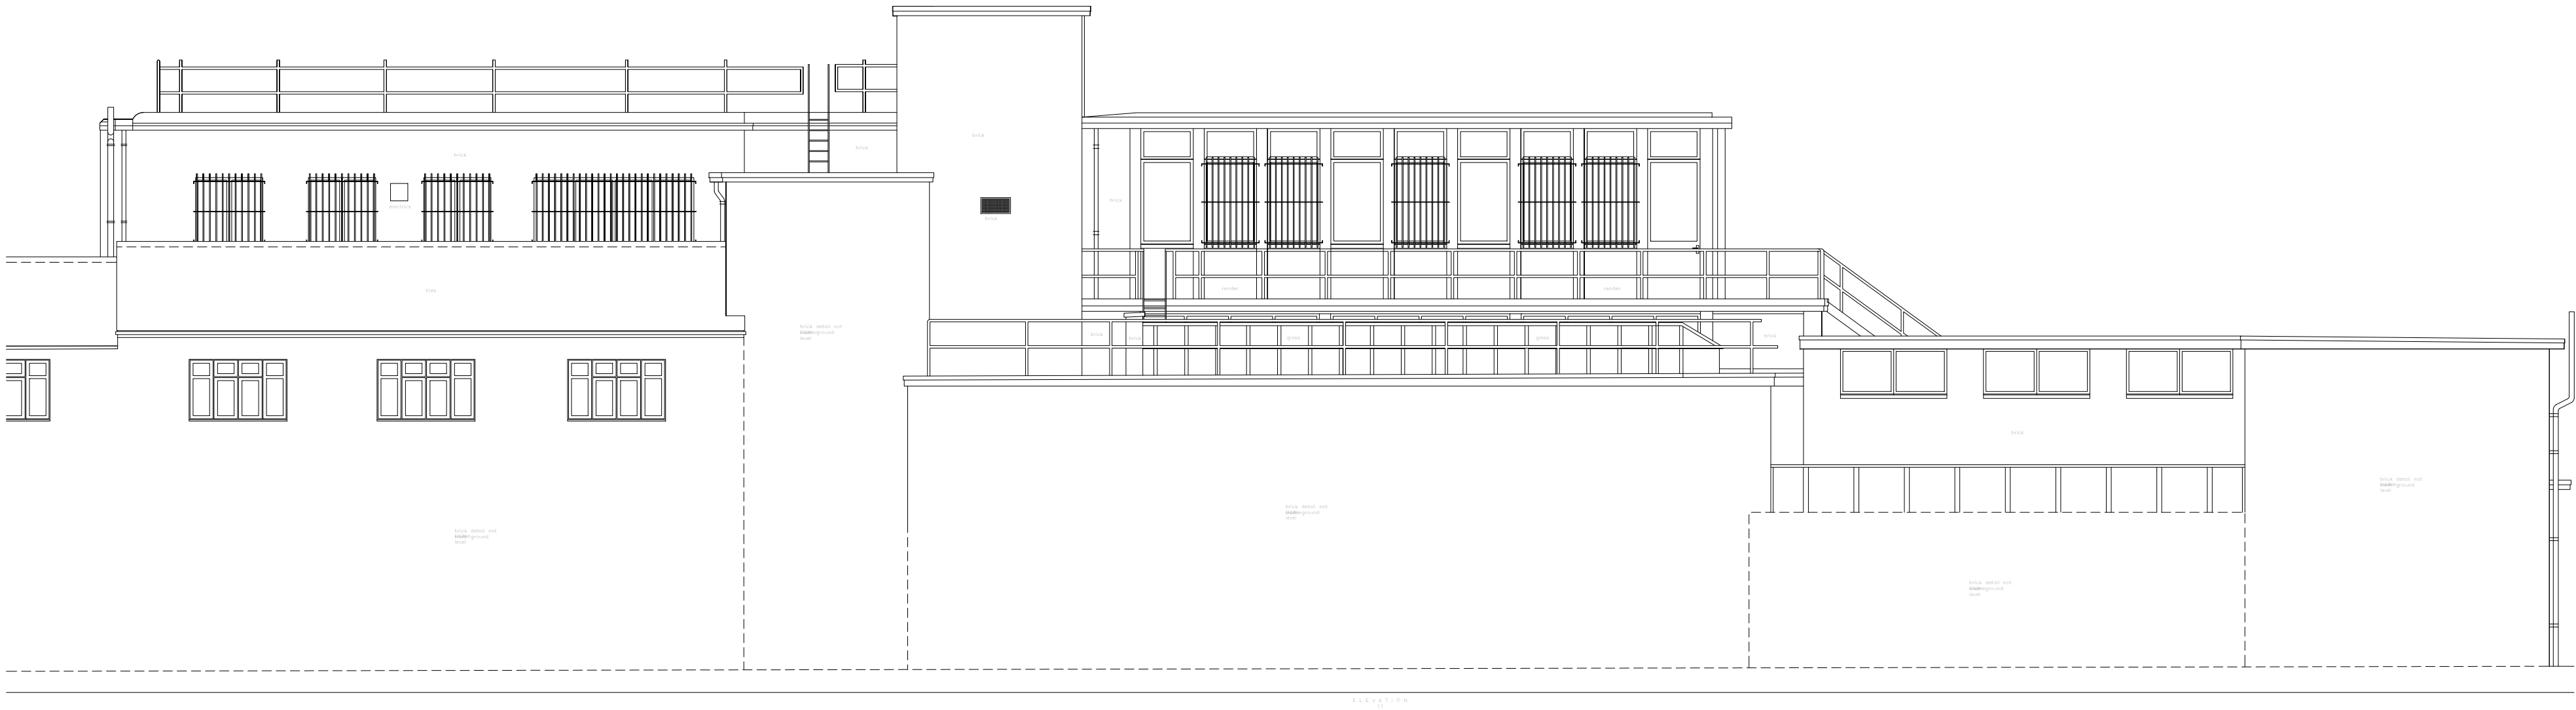

revision date description

status

PLANNING

project title

Utopia Village, Primrose Hill,
London

drawing title

SURVEY - ELEVATION (REF.11)

first issued

26/02/20

drawn

JC

scale @ A2

100

job/drawing no/revision

19094 - SU1051 -

The Studio, 70 Church Road, Wheatley, Oxford, OX33 1LZ
01865 873936 | info@andersonorr.com | www.andersonorr.com

Anderson Orr
Architects