


LOCATION PLAN 1:1250

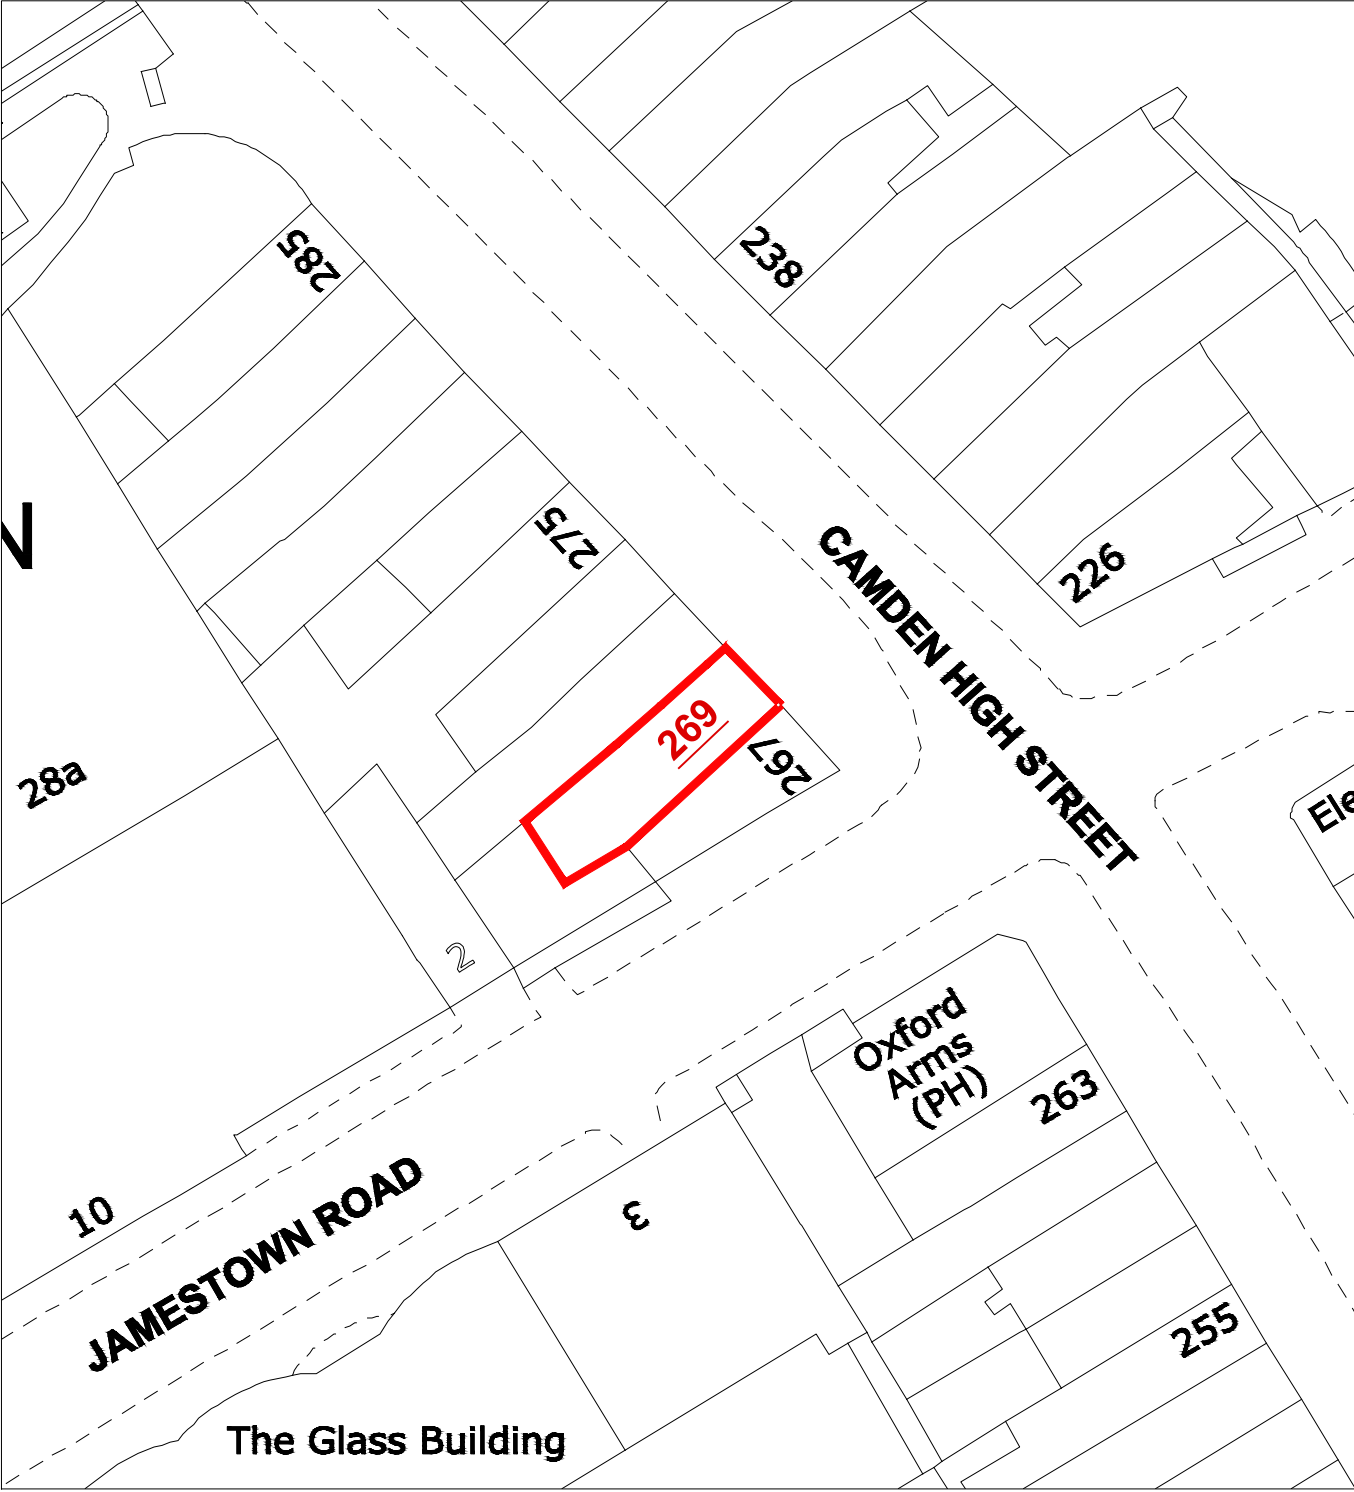

BLOCK PLAN 1:500

Address	Basement of 269 Camden High Street, London NW1 7BX	Scale	1:500 & 1:1250	Date	March 2020	Homecraft Design Studios Homecraft Design Studios Group Ltd. 3 Pennine Parade, Pennine Drive London, NW2 1NT Mobile: 07801 445580 Email: h768@btinternet.com
Scheme	Change of use from A1 (retail) to Sui Generis (tattoo parlour)	Drawn by: HS Checked by: Approved by:		Rev.		
Title	Location & Block Plans	Drawing No. 202003/269CHS/COS/S1				