


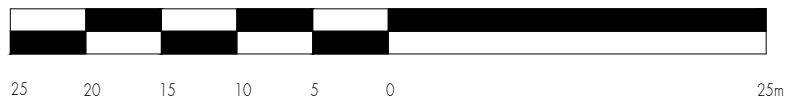

SCALE 1:500



SCALE 1:1250



Do not scale off this drawing.
All areas and dimensions are approximate and subject to site survey.

rev.	rev. date	rev. description

tasou
associates architects + structural engineers

4 Amwell Street, London, EC1R 1UG
T:020 7713 7070 F:020 7713 7071 E:tasou@tasou.co.uk

project
140 - 142 CAMDEN HIGH ST
LONDON
NW1 0NG

dwg title
LOCATION PLAN

date SEPT 2019	dwg no. OS.01	rev.
scale @ A3 1:500 / 1:1250	job no. 1745	