



NOTES

© This drawing copyright Barnaby Gunning 2020
Do not scale from this drawing
Dimensions to be verified on site prior to construction.
Unless otherwise indicated, all dimensions are in millimetres.

Key


○ Steel screw pile foundation

○ New fruit tree
F2

A revision Issued for planning description

20/02/2020 date

Studio Ltd
63 Loudoun Rd, London NW8 0DQ, UK
+44 20 73 72 24 24
barnabygunning.com

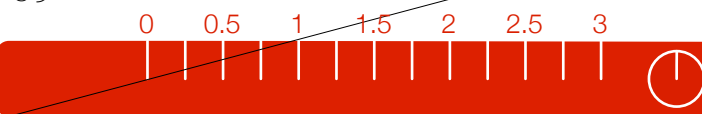

drawing no: 327_A_110 revision: A

date: 20 February 2020

site address: 33 Aberdare Gardens

London

NW6 3AJ

site: Existing Plans

Ground and First Floor

scale: 1:50@A1

work stage: PLANNING