

# External Entrances

## 11 Woburn Square

### Existing and proposed signage

Location: EX13  
Sign Type: Special – 340 x 470mm


Existing Sign



Proposed montage





Proposed montage

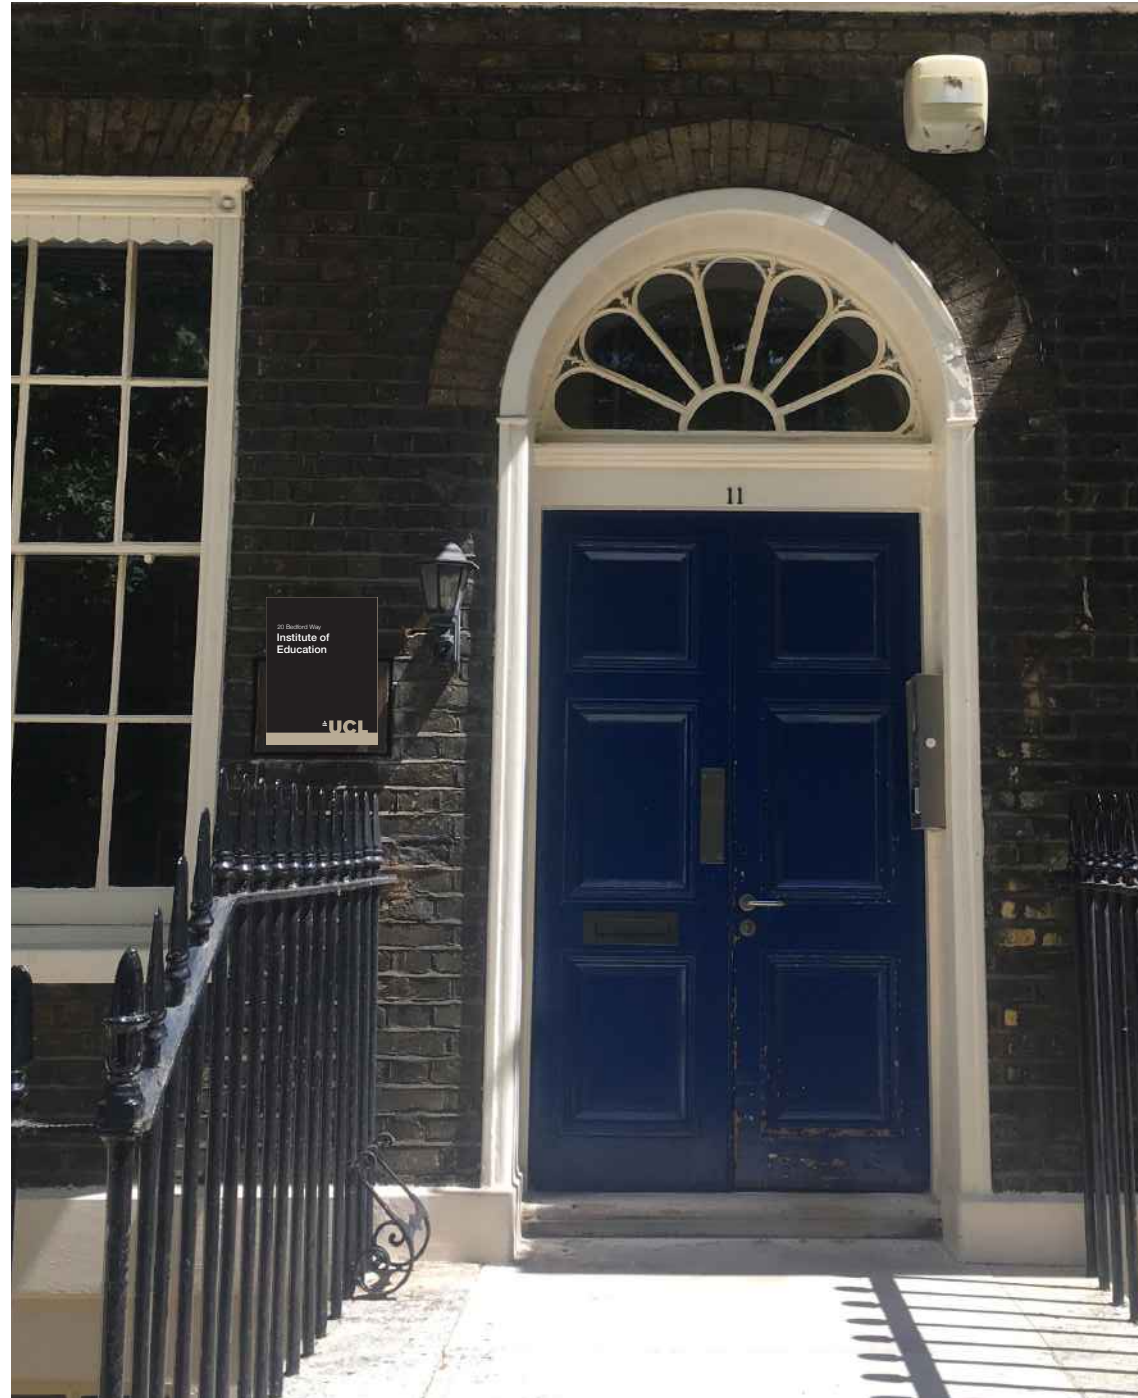

# External Entrances


## 11 Woburn Square

### Site Location Plan

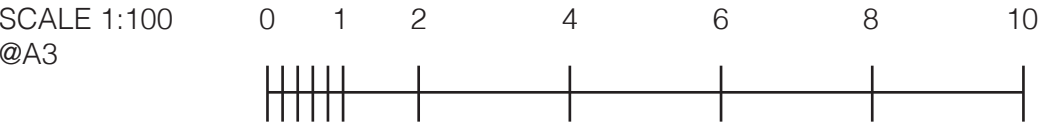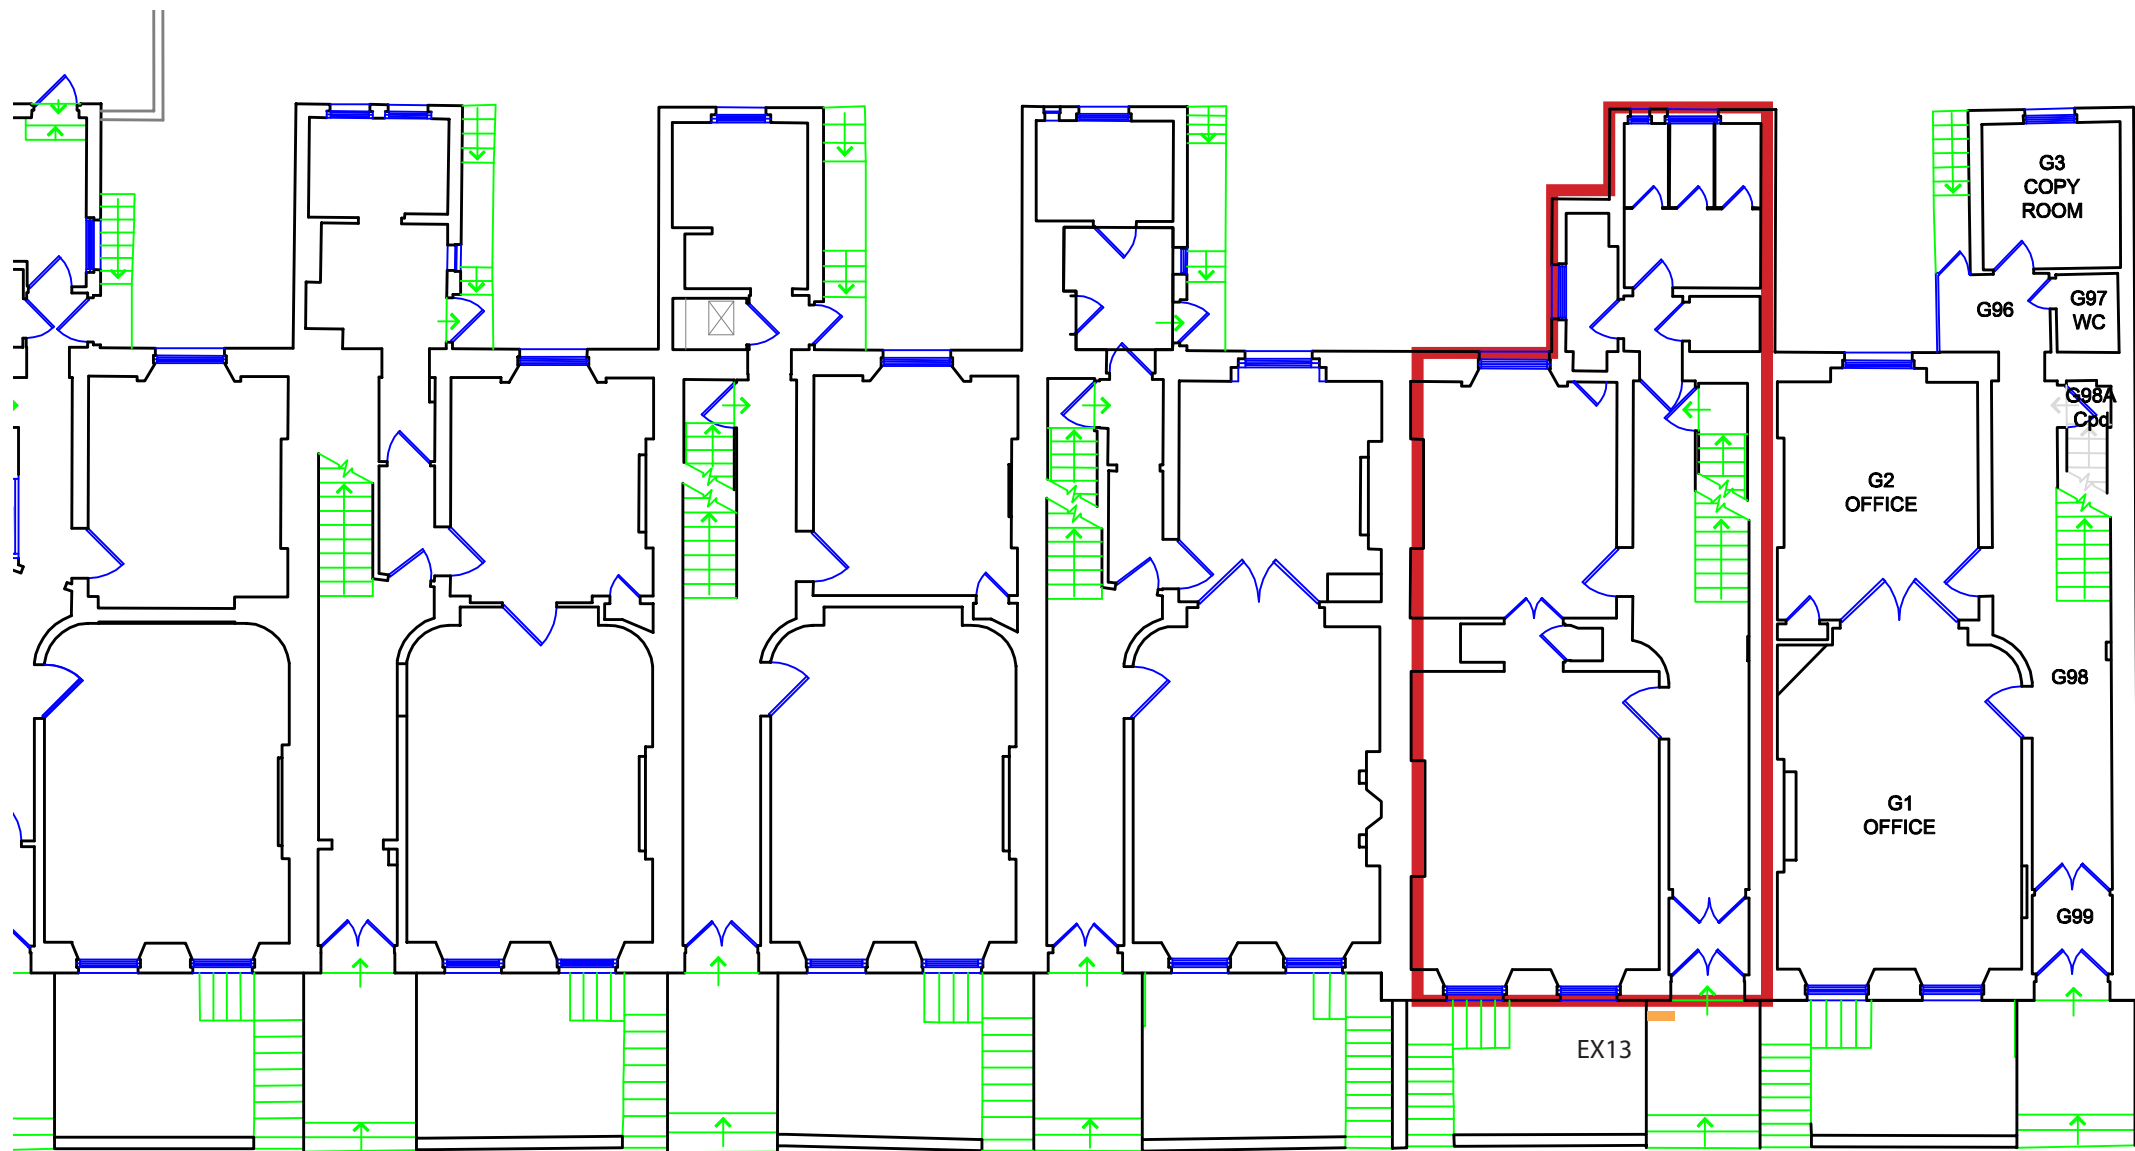

SCALE OF METRES

Sign EX13

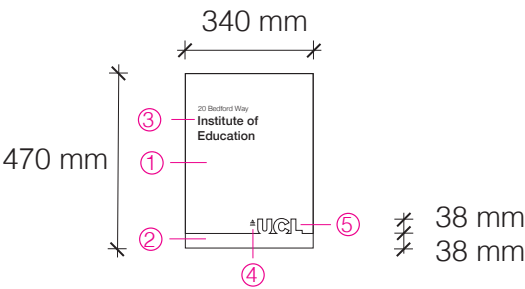

- SCALE 1:20
- ① 3MM ALUMINIUM FRET-CUT UPPER TRAY, POLYESTER POWDER COATED BLACK (GLOSS FINISH), MOUNTED ON TO UNDER-TRAY / CARRIER PANEL.
  - ② 3MM ALUMINIUM UNDER-TRAY / CARRIER PANEL, POLYESTER POWDER COATED TO SPECIFIED COLOUR (MID SHEEN FINISH).
  - ③ SCREEN PRINTED TEXT IN WHITE (TYPICAL SHOWN).
  - ④ SCREEN PRINTED LOGO IN WHITE.
  - ⑤ FRET CUT "UCL" LETTERS IN UPPER TRAY, EXPOSING UNDER-TRAY / CARRIER PANEL UNDERNEATH.

**Mid Tone Stone**  
Pantone 7530  
BS 08 B 21

Conservation Areas  
default colour

**Light Stone**  
Pantone 7528  
BS 08 B 17


Conservation Areas  
Portland Stone

# External Entrances

## 18 Woburn Square

### Site Location Plan

Location: EX14  
Sign Type: Special – 340 x 470mm

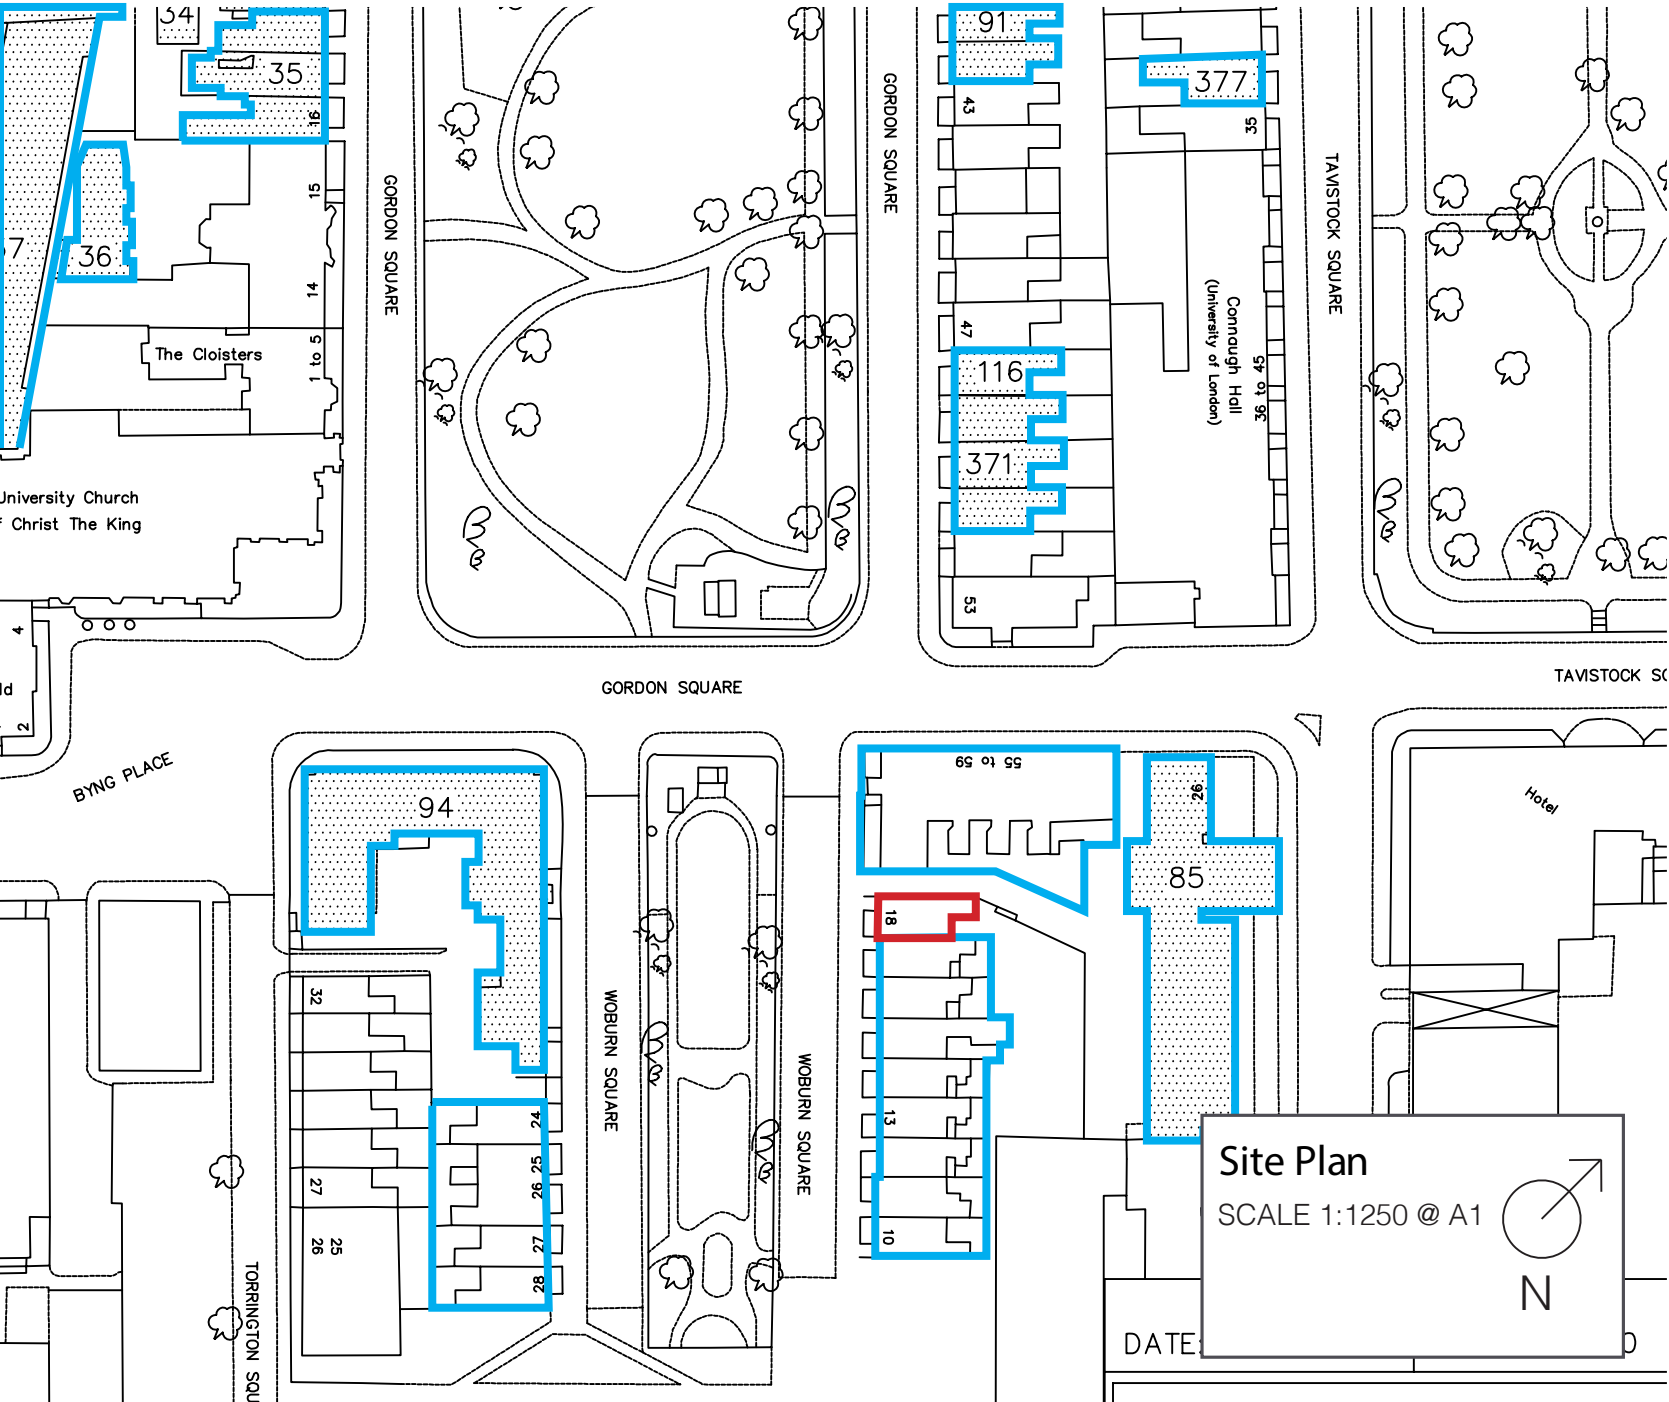



# External Entrances

## 18 Woburn Square

### Existing and proposed signage

Location: EX14  
Sign Type: Special – 340 x 470mm

Existing Sign



Proposed montage





Proposed montage



# External Entrances

## 18 Woburn Square

### Site Location Plan

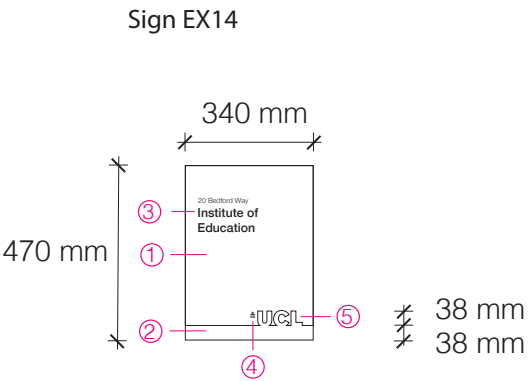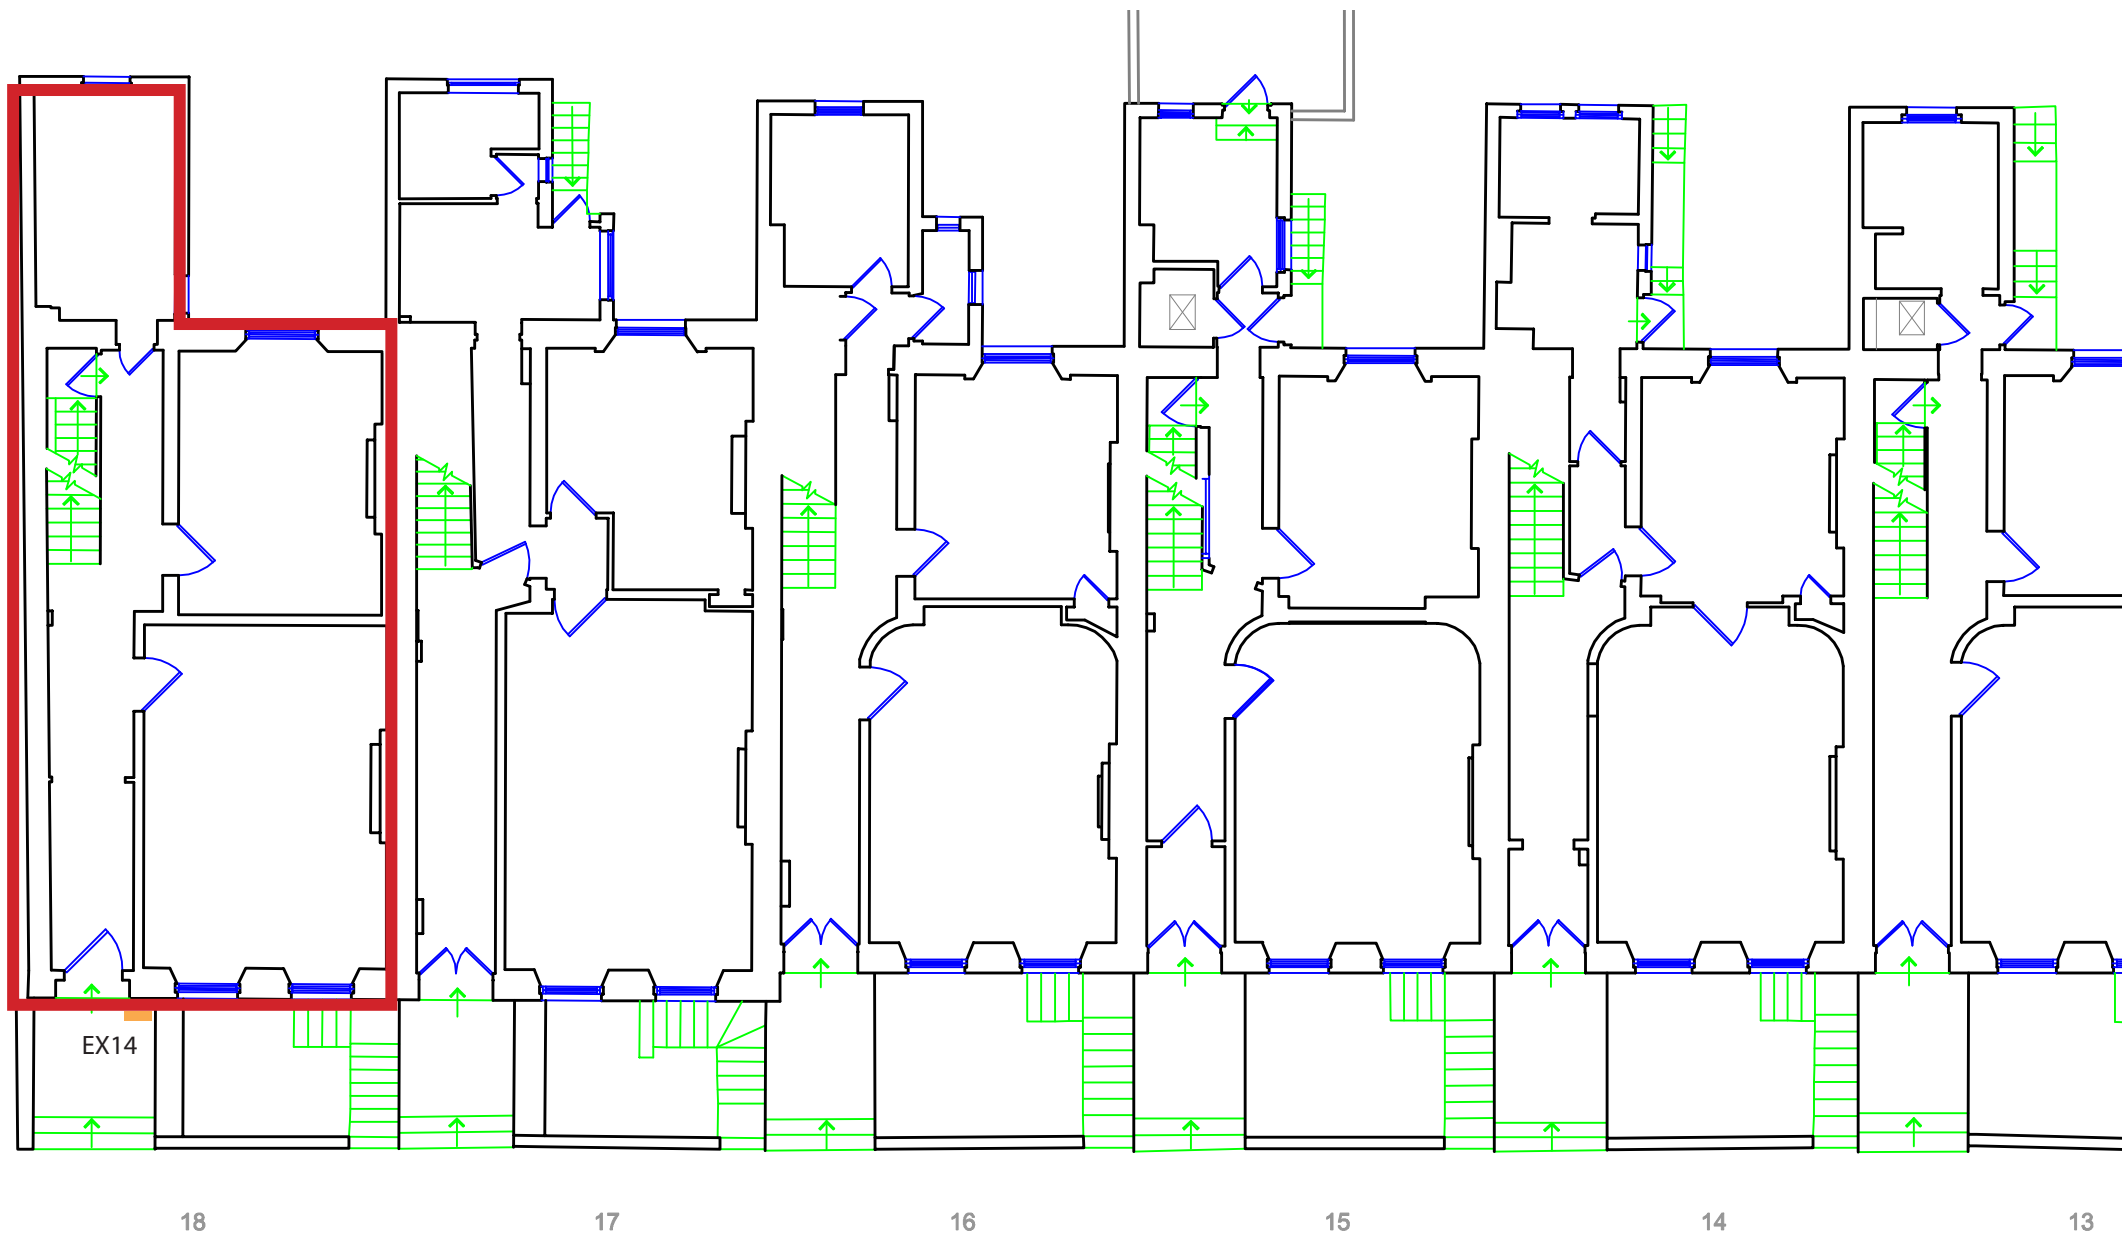


- SCALE 1:20
- ① 3MM ALUMINIUM FRET-CUT UPPER TRAY, POLYESTER POWDER COATED BLACK (GLOSS FINISH), MOUNTED ON TO UNDER-TRAY / CARRIER PANEL.
  - ② 3MM ALUMINIUM UNDER-TRAY / CARRIER PANEL, POLYESTER POWDER COATED TO SPECIFIED COLOUR (MID SHEEN FINISH).
  - ③ SCREEN PRINTED TEXT IN WHITE (TYPICAL SHOWN).
  - ④ SCREEN PRINTED LOGO IN WHITE.
  - ⑤ FRET CUT "UCL" LETTERS IN UPPER TRAY, EXPOSING UNDER-TRAY / CARRIER PANEL UNDERNEATH.

**Mid Tone Stone**  
Pantone 7530  
BS 08 B 21

Conservation Areas  
default colour

**Light Stone**  
Pantone 7528  
BS 08 B 17

Conservation Areas  
Portland Stone

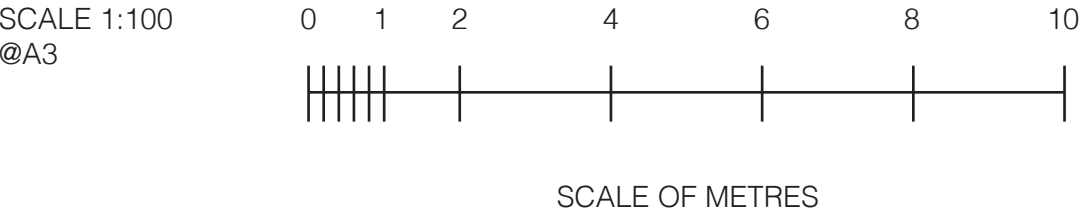


# External Entrances

## 24–26 Woburn Square

### Site Location Plan

Location: EX15  
Sign Type: Special – 340 x 470mm

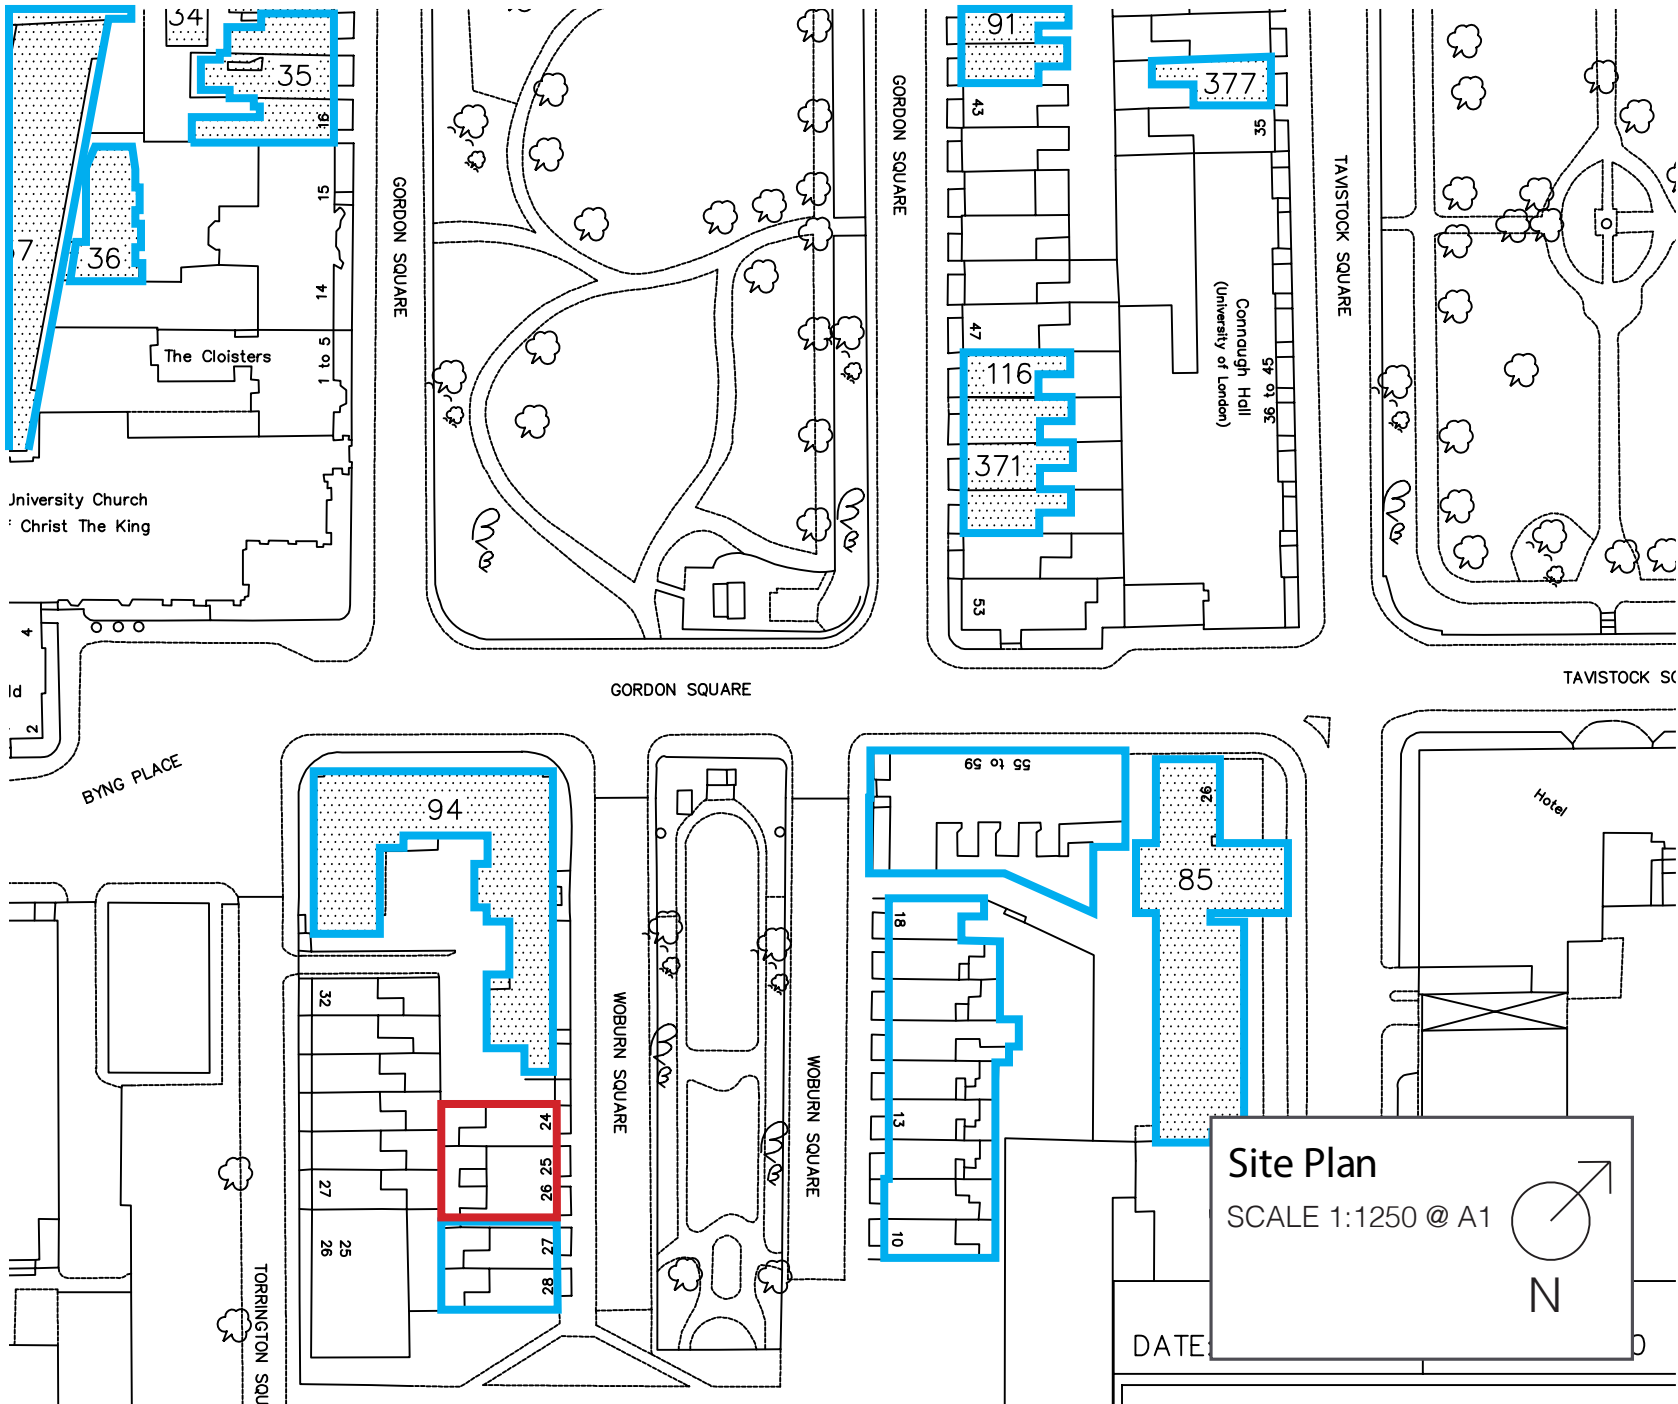



# External Entrances

## 24–26 Woburn Square

### Existing and proposed signage

Location: EX15  
Sign Type: Special – 340 x 470mm

Existing Sign



Proposed montage



Proposed montage




# External Entrances

## 24–26 Woburn Square

### Site Location Plan

Location: EX16  
Sign Type: Special – 340 x 470mm

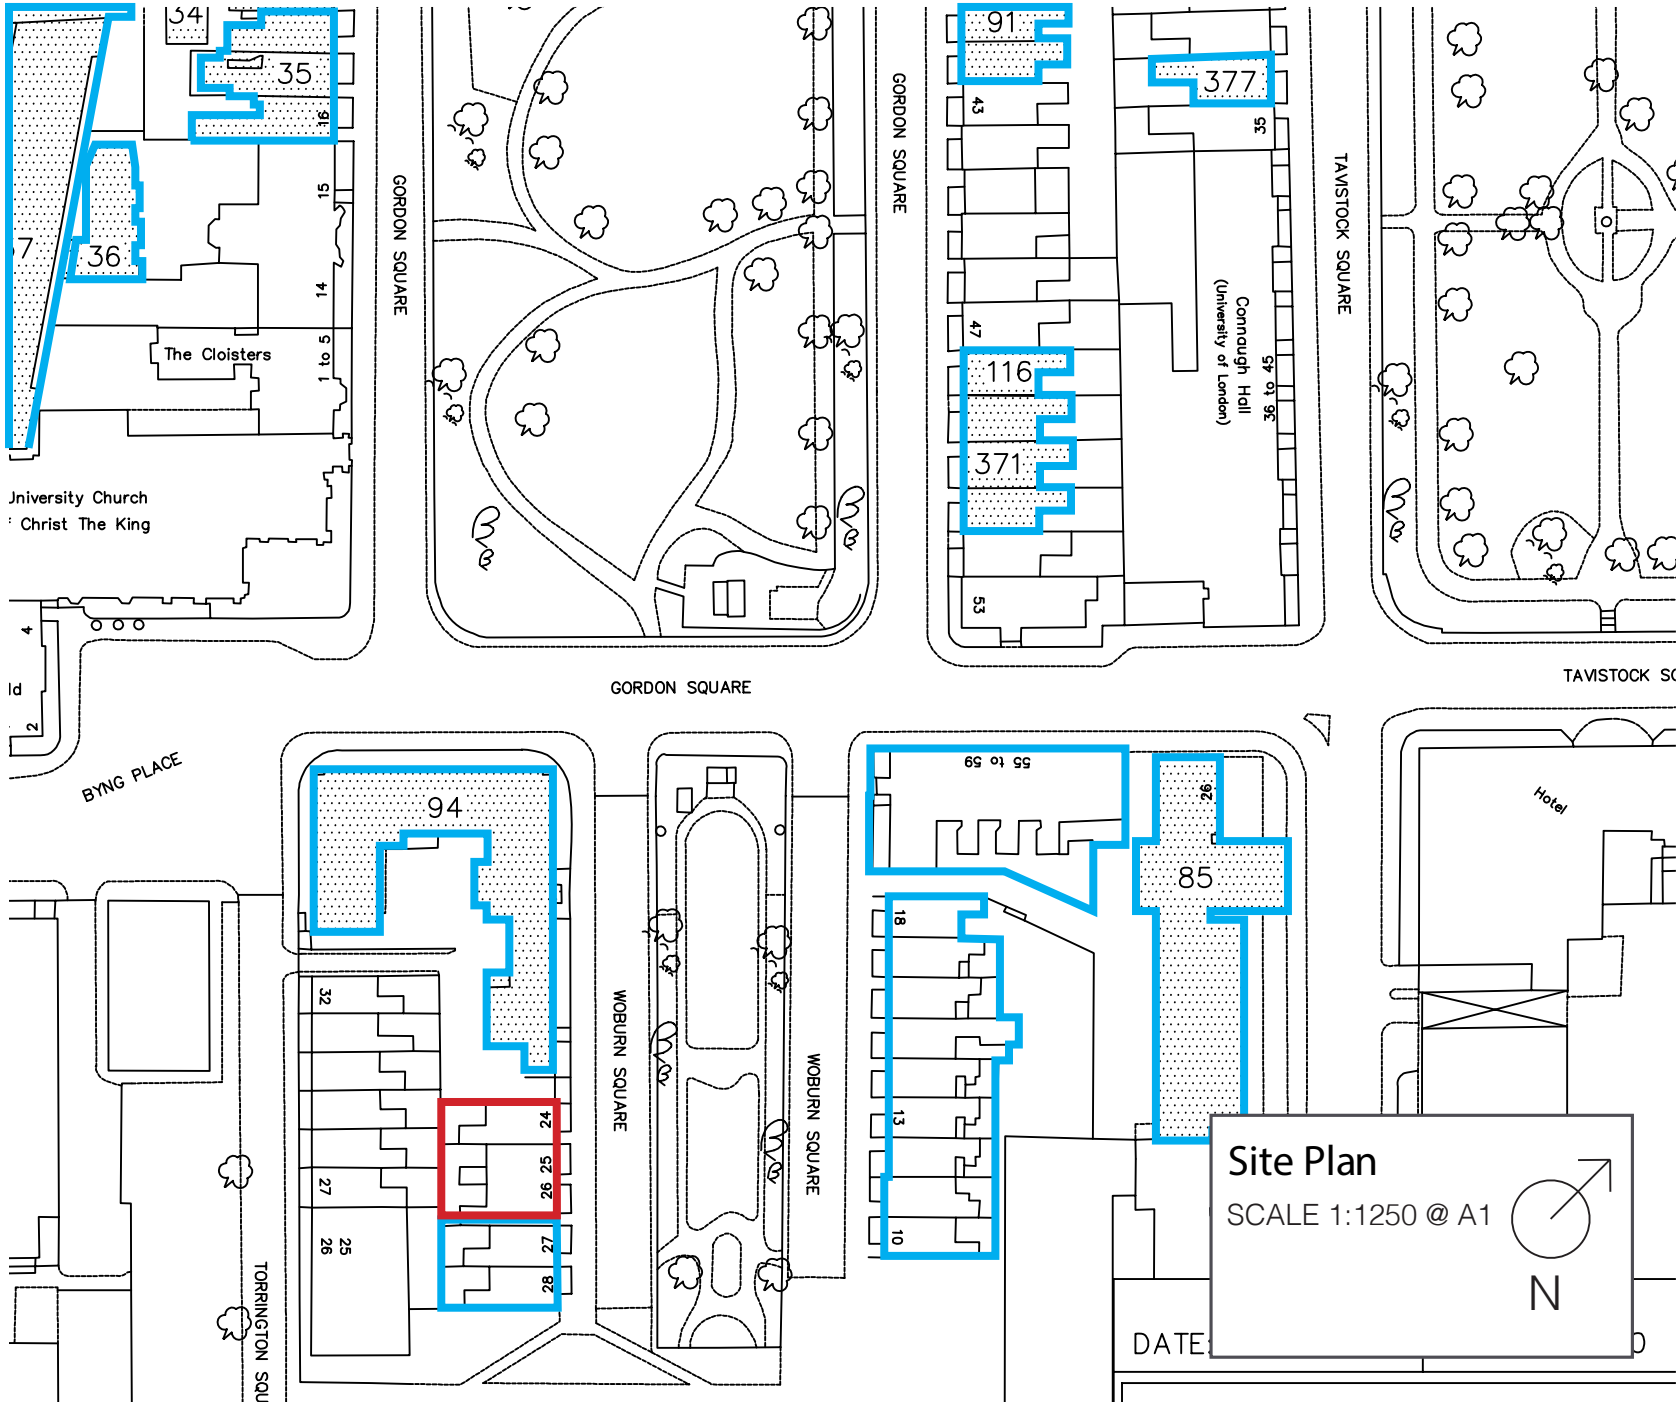



# External Entrances

## 24–26 Woburn Square

### Existing and proposed signage

Location: EX16  
Sign Type: Special – 340 x 470mm

Existing Sign



Proposed montage





Proposed montage



# External Entrances

## 24–26 Woburn Square

### Site Location Plan

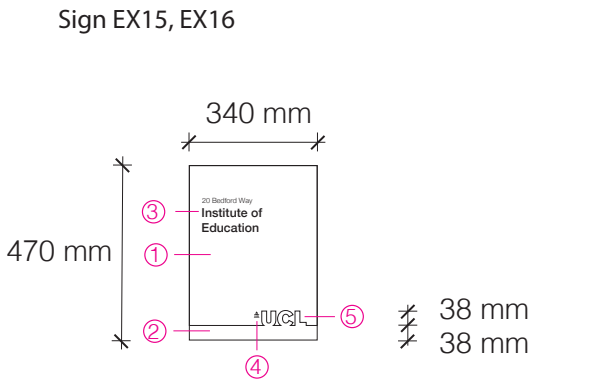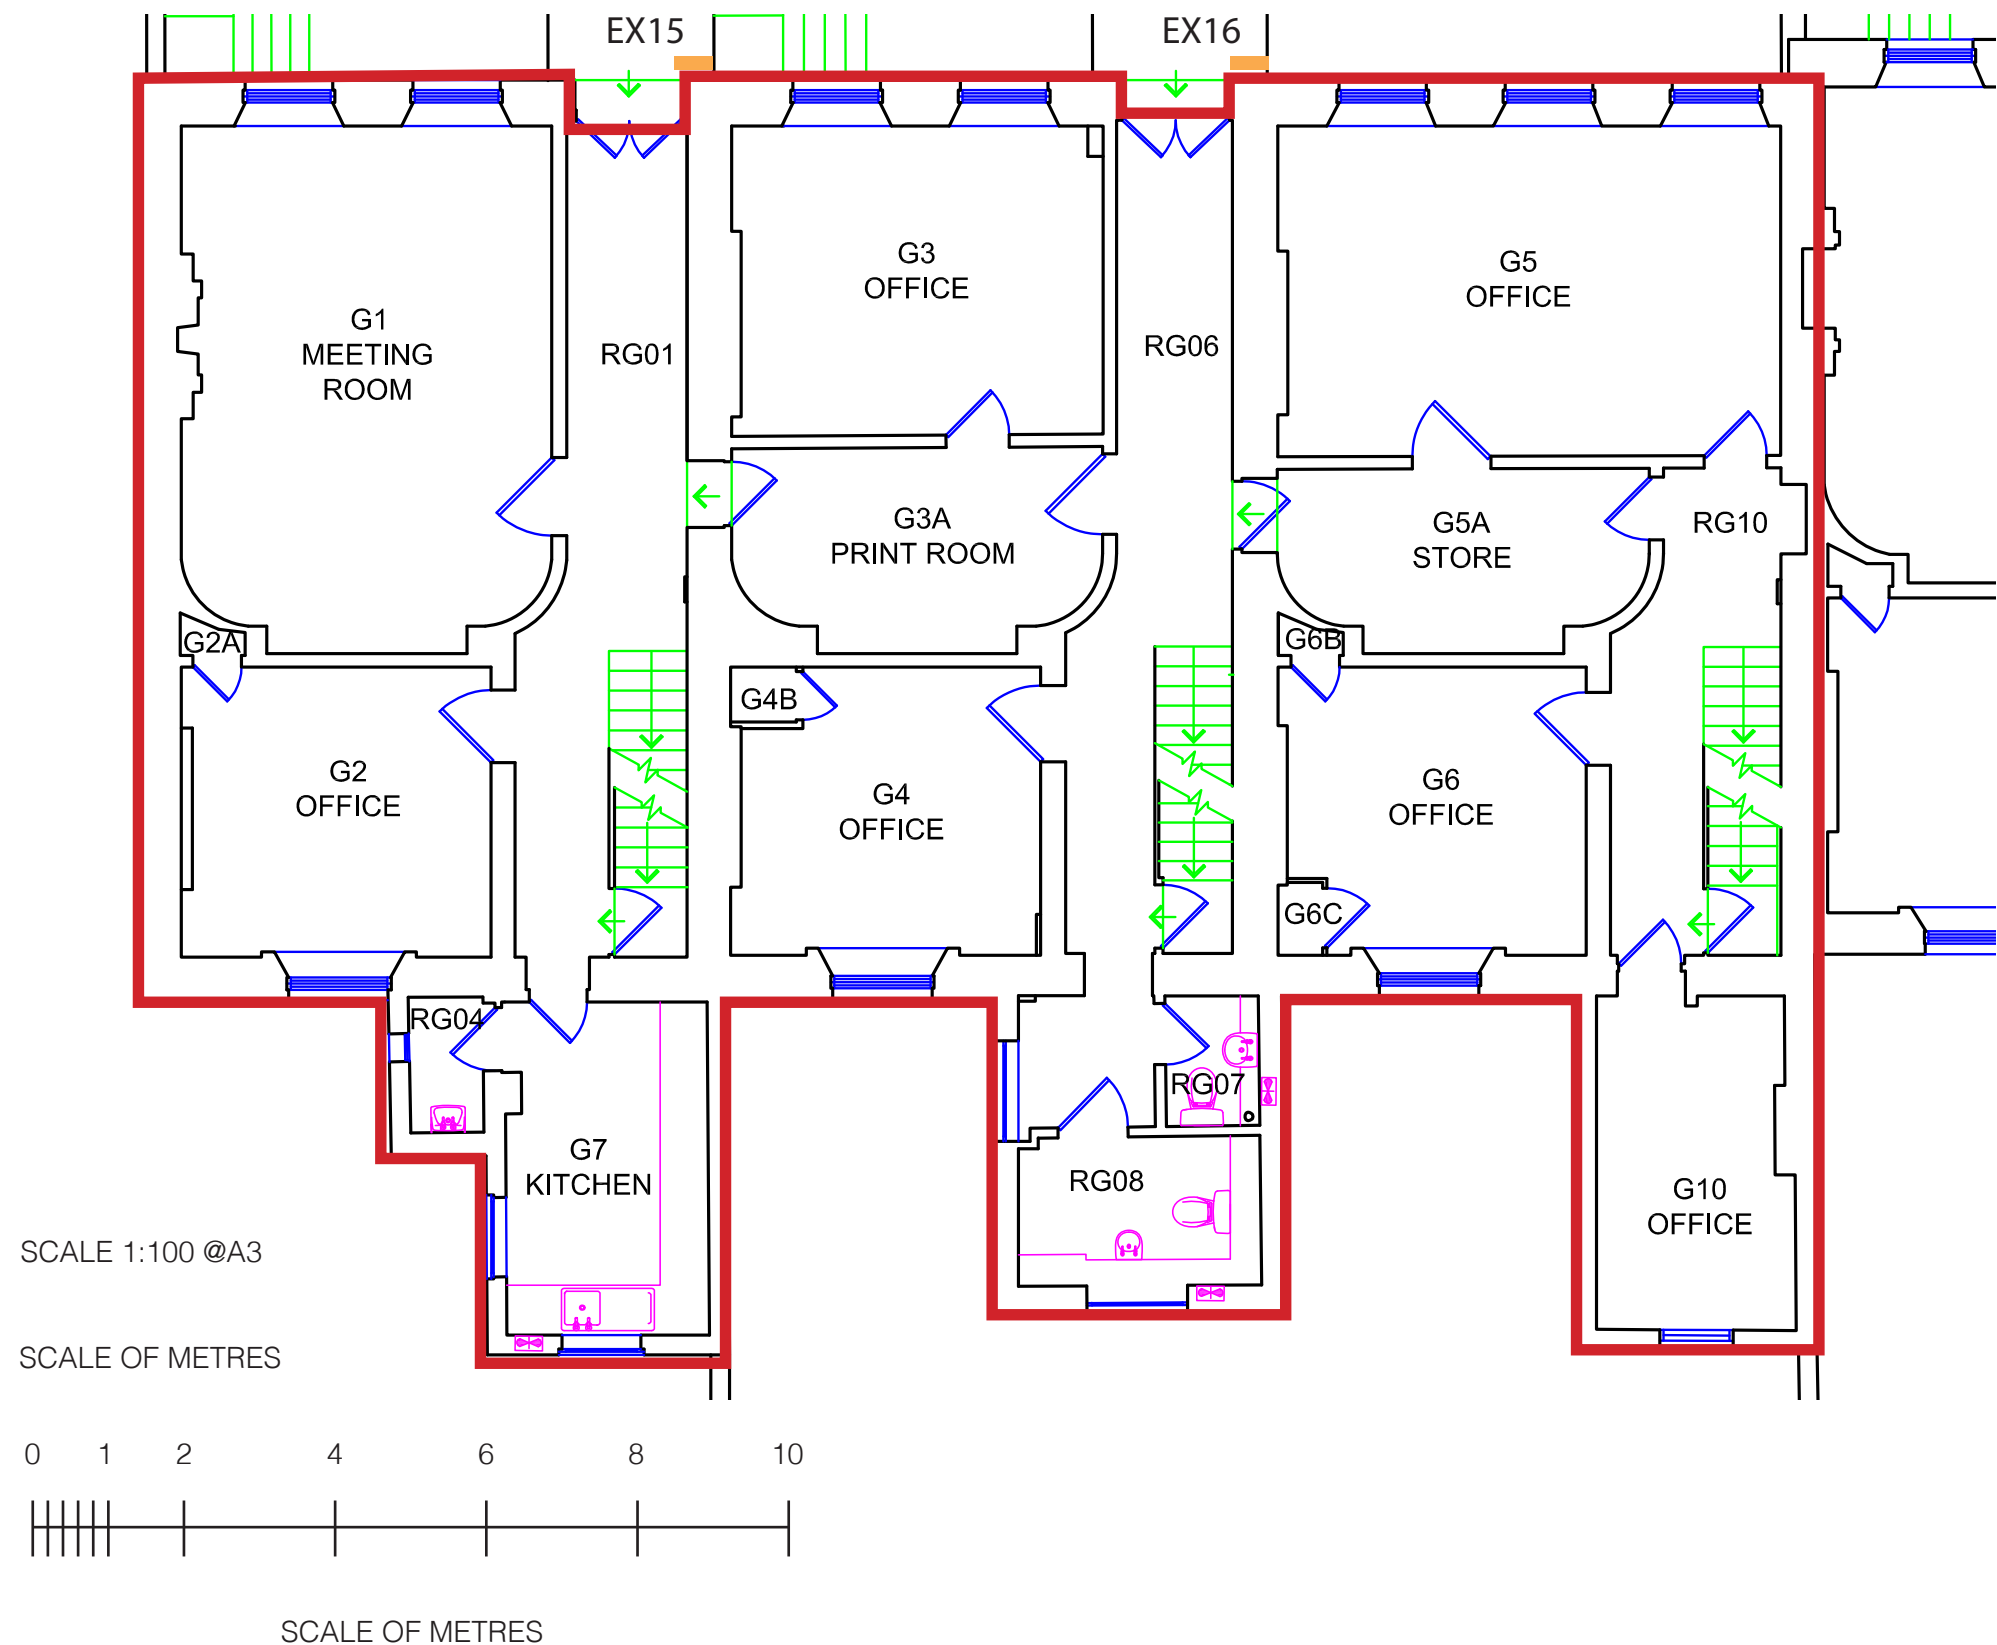

- SCALE 1:20
- ① 3MM ALUMINIUM FRET-CUT UPPER TRAY, POLYESTER POWDER COATED BLACK (GLOSS FINISH), MOUNTED ON TO UNDER-TRAY / CARRIER PANEL.
  - ② 3MM ALUMINIUM UNDER-TRAY / CARRIER PANEL, POLYESTER POWDER COATED TO SPECIFIED COLOUR (MID SHEEN FINISH).
  - ③ SCREEN PRINTED TEXT IN WHITE (TYPICAL SHOWN).
  - ④ SCREEN PRINTED LOGO IN WHITE.
  - ⑤ FRET CUT "UCL" LETTERS IN UPPER TRAY, EXPOSING UNDER-TRAY / CARRIER PANEL UNDERNEATH.

**Mid Tone Stone**  
Pantone 7530  
BS 08 B 21

Conservation Areas  
default colour

**Light Stone**  
Pantone 7528  
BS 08 B 17

Conservation Areas  
Portland Stone